


LINEAR STRIP PLAN

**WIDENING & STRENGTHENING OF SUARSHOT KHURD TO SIRSIYA ROAD FROM KM. NO. 0.000 TO 19.200 UNDER ROAD CONNECTIVITY
PROJECT ON LEFT WING EXTREMISIM AREA (RCPLWEA) IN TAH:- ROBERTSGANJ, DISTRICT:- SONBHADRA
BY PMGSY-DIVISION, P.W.D. SONBHADRA (U.P.)**

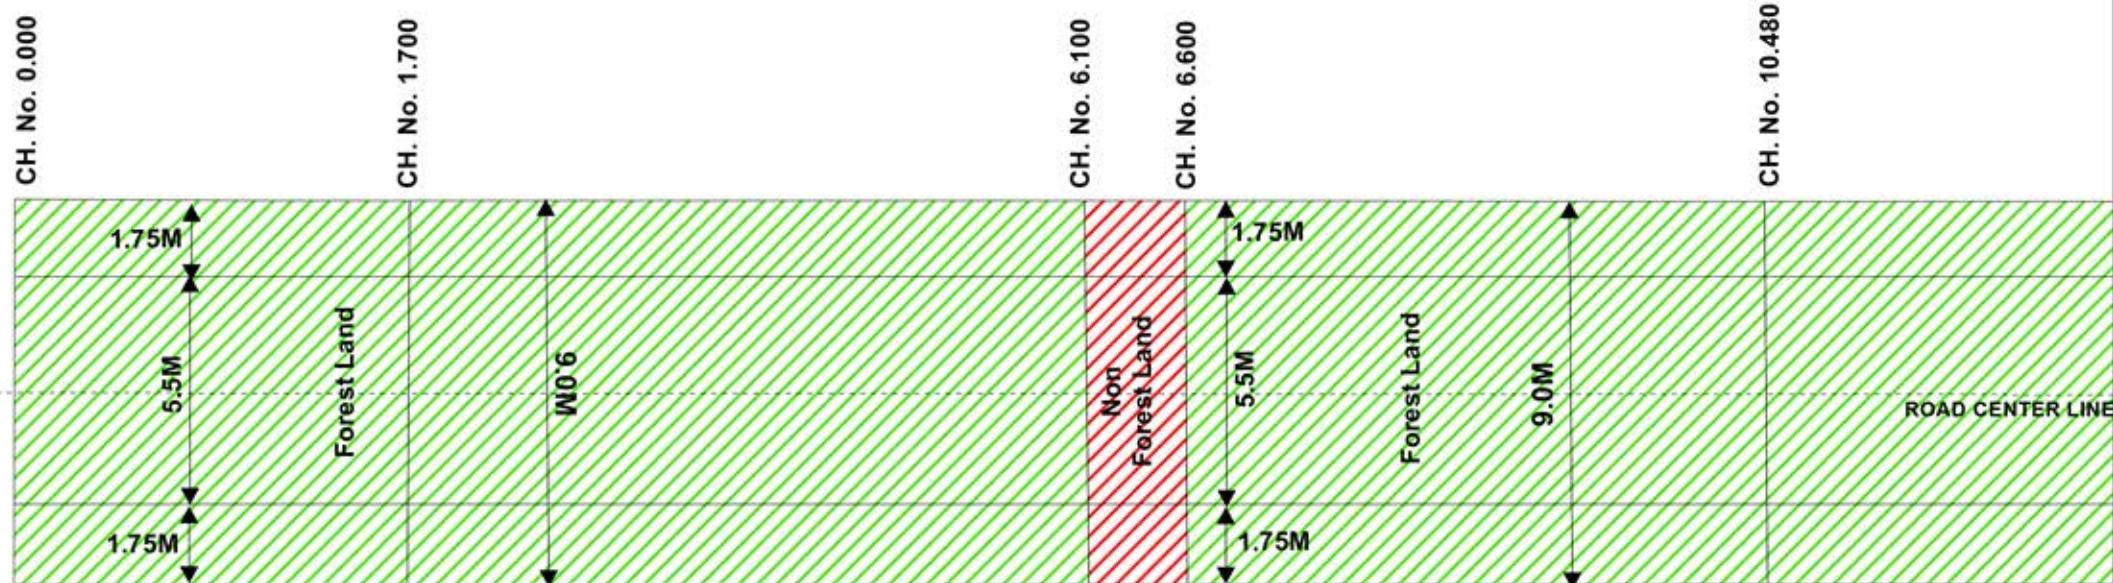


०१/०१/२०२१
रमेश चन्द्र (कटियार)
अधिकारी अभियन्ता
पंचायतीय समिति, कुण्डलोलनिवास
(Authorised Signatory)
संसद

P.M.G.S.Y. DIV. P.W.D. Sonbhadra

LINEAR STRIP PLAN

**WIDENING & STRENGTHENING OF SUARSHOT KHURD TO SIRSIYA ROAD FROM KM. NO. 0.000 TO 19.200 UNDER ROAD CONNECTIVITY
PROJECT ON LEFT WING EXTREMISIM AREA (RCPLWEA) IN TAH:- ROBERTSGANJ, DISTRICT:- SONBHADRA
BY PMGSY-DIVISION, P.W.D. SONBHADRA (U.P.)**

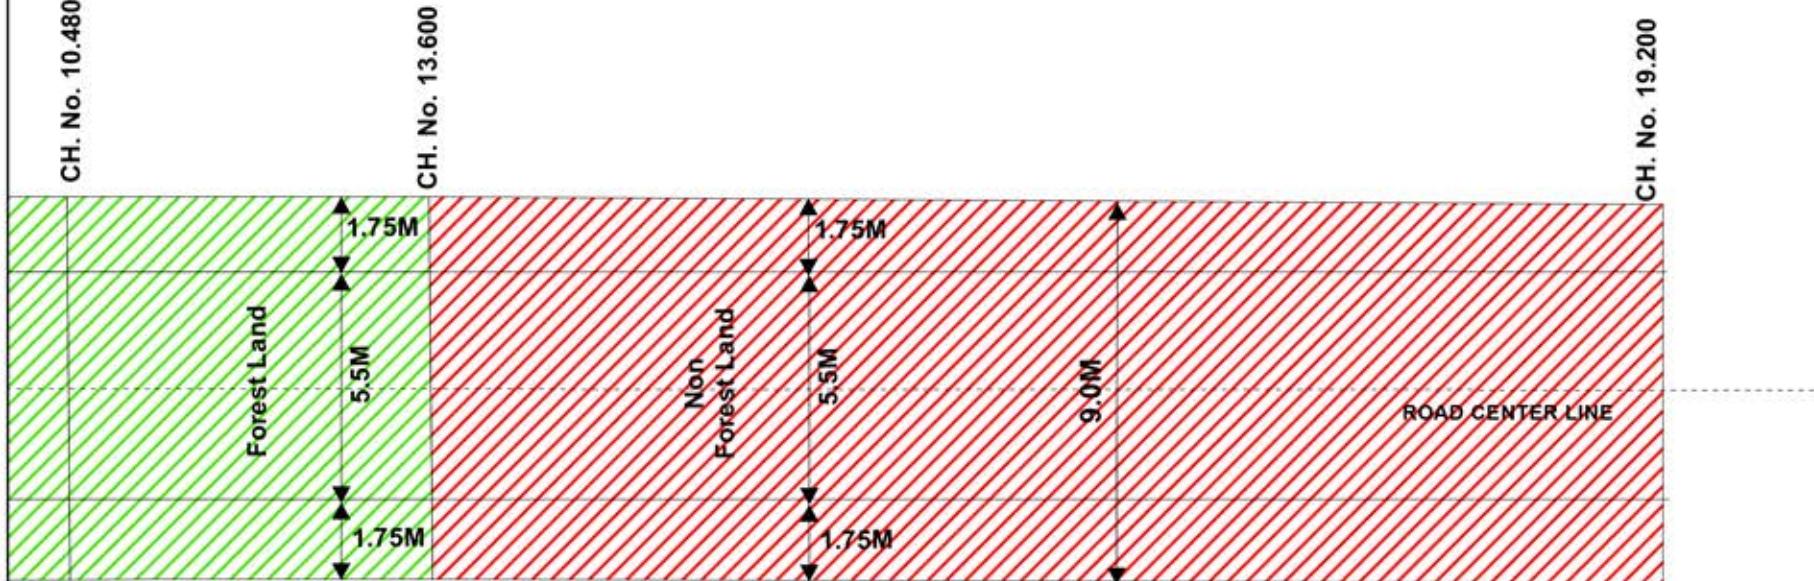

P.M.G.S.Y. DIV. P.W.D. Sonbhadra