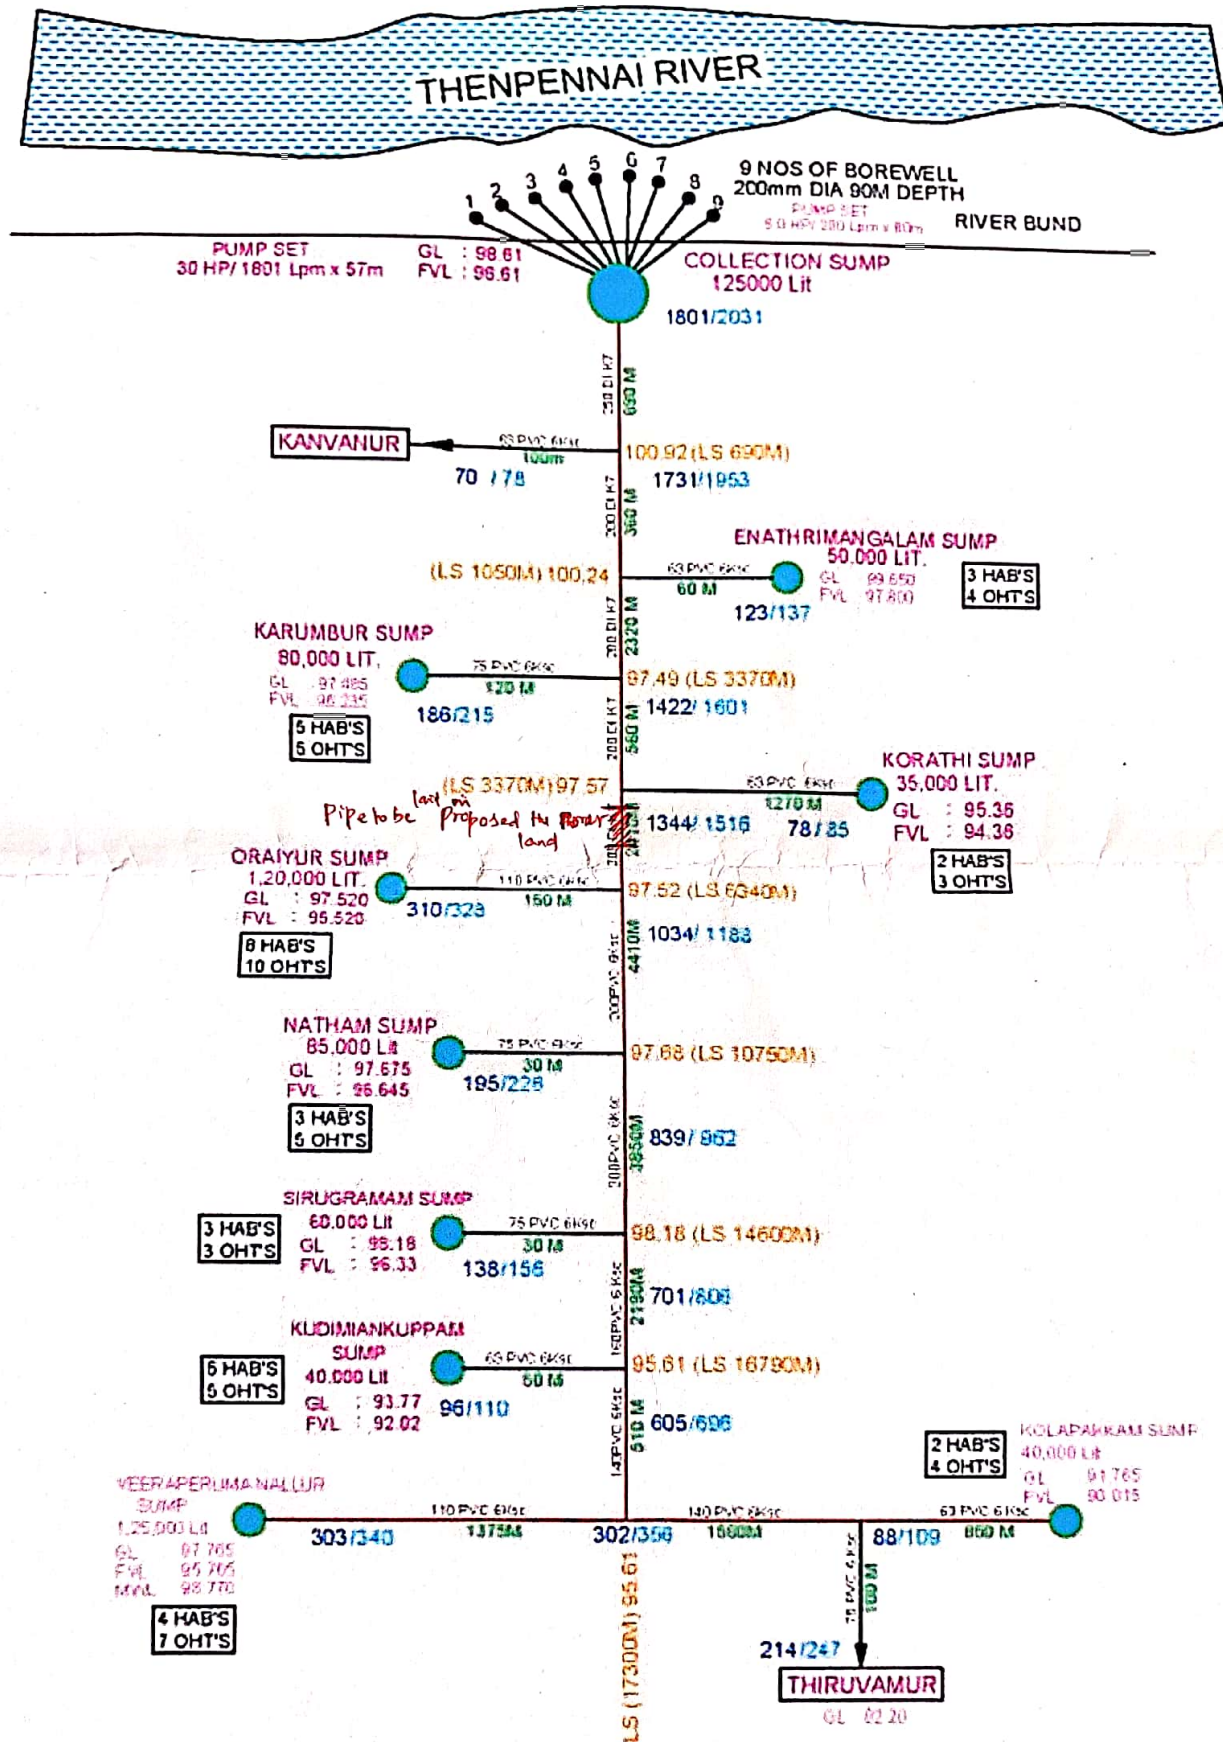


CWSS TO 5 PANCHAYATS IN PANRUTI UNION AND 4 PANCHAYATS IN ANNAGRAMAM UNION OF CUDDALORE DISTRICT



ASSISTANT ENGINEER
TWO BOARD
PWS SECTION
CUDALORE

ASSISTANT EXECUTIVE ENGINEER
TWO BOARD
PWS SECTION - I
CUDALORE

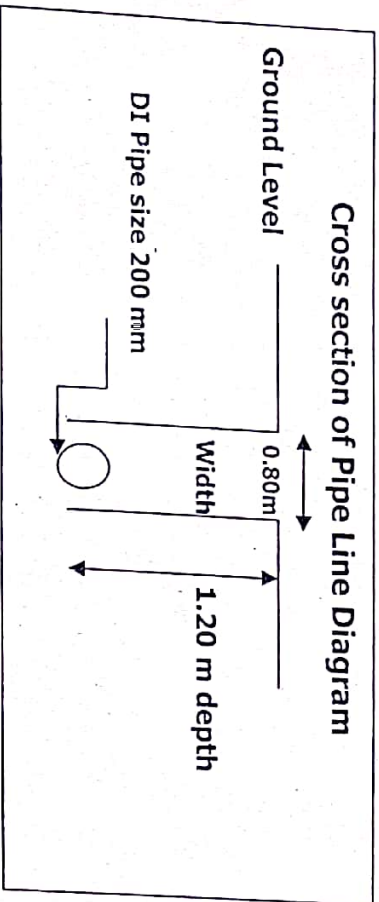
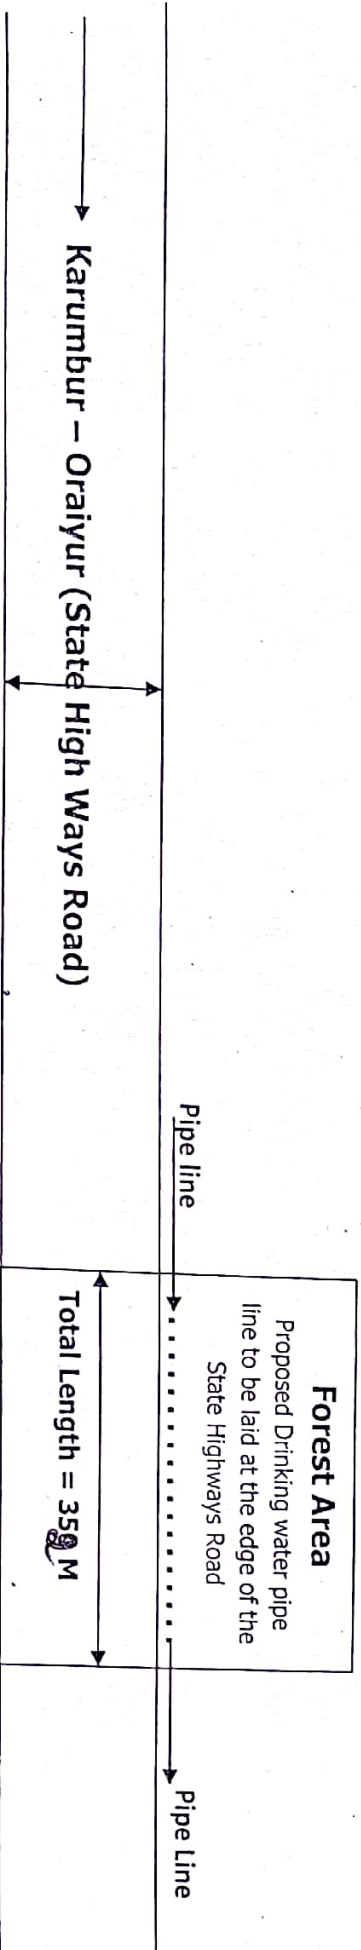
EXECUTIVE ENGINEER
TWO BOARD
PWS SECTION
CUDALORE

SCHEMATIC:
CWSS TO 5 PANCHAYATS IN
PANRUTI UNION AND 4
PANCHAYATS IN ANNAGRAMAM
UNION OF CUDDALORE DISTRICT

Location: Karumbur - Oraiyur Village, Annagramam Union.

Purpose: Providing Drinking water for 35 Habitation in Panruti and Annagramam union of Cuddalore District
Under District Mineral Foundation Trust (DMFT) Programme.

Not to Scale



Total Forest Area required = Length x Width (350 m x 0.80 m) = 280.00 m²
In Hectare = 0.028 Hectare

Signature
20/1/2020

Signature

Assistant Engineer, TWAD Board,
RWS sub Division - I, Cuddalore.

Signature

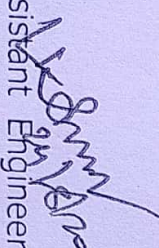
Assistant Executive Engineer (a/c),
TWAD Board, RWS sub Division - I,
Cuddalore.

Name of Work: Providing CWSS to 17 habitations in 5 village Panchayats of Panruti union and 18 habitations in 4 village Panchayats of Annagramam union in Cuddalore District under DMFT Fund.

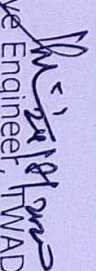
**DETAILS OF DI PIPE TO BE LAID ALONG THE STATE HIGHWAYS ROAD IN FOREST AREA OF
CUDDALORE DIVISION IN ANNAGRAMAM UNION**

For TWAD Board:

Sl.No	From	To	Forest Range	F.Area	Dia of pipe (mm)	Class of Pipe	Length of Trench in (m)	Width of Trench in (m)	Depth of Trench in (m)
1	Karumbur	OraiYur	Cuddalore	OraiYur	200	DI-K7	350	0.8	1.2
Total – 350 Meter									


Assistant Engineer,
TWAD Board,
RWS Sub Division -I,
Cuddalore


Assistant Executive Engineer(a/c),
TWAD Board,
RWS Sub Division -I,
Cuddalore


Executive Engineer, TWAD Board,
RWS Division , Cuddalore

Under taking certificate

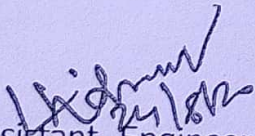
Vide GO1 Wr No. 11.09/98 FC/ notification change dt 16.10.2000

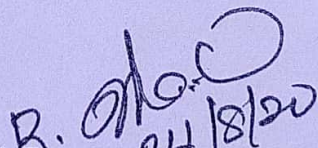
I do accept to affirm the following guidelines below by the government order.

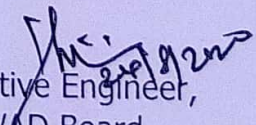
Sir,

I am directed to say that Ministry vide letter of even number dated 16/10/2000 accorded general approval under the forest (Conservation Act 1980.) The laying of 200m DI pipe along the road within existing right of way, not trenching in national park and wild life sanctuaries without felling of tree where the man power of the trench is not more than distance of 350 m and width of 0.80 m / depth 1.2 m with the subject to following conditions.

- a) The user agency will seek permission from the state forest department under the act/ Rules..
- b) The user agency has to make good the land after used/ maintenance.
- c) The user agency has to make good any loss to forest/ environment.
- d) The user agency will seek permission from local forest department for carrying out any maintenance.
- e) The state government / Union Territories will submit a quarterly progress report of the extent of the forest land diverted for such purpose to the ministry as well as the concerned regional officers.

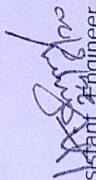

Assistant Engineer,
TWAD Board,
RWS Sub Division -I,
Cuddalore


Assistant Executive Engineer(a/c),
TWAD Board,
RWS Sub Division -I,
Cuddalore

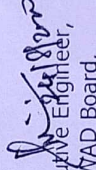

Executive Engineer,
TWAD Board,
RWS Division ,
Cuddalore

Certificate

This is to certify that the Forest road requested for the proposed laying of 200mm DI pipe across the forest of Oraiyur – Karumbur road edge of the State Highways road about 350m (0.8m breadth x 1.2m depth) Cuddalore division for providing water supply to the Enathrimangalam, Karumbur, Oraiyur, Natham, Sirugramam, Kollapakkam, Kudimiyamkuppam and Veeraperumanalur panchayats. The above project is for combined water supply scheme to 17 habitations in 5 Village Panchayats of Panruti union and 18 habitations in 4 Village Panchayats of Annagramam union in Cuddalore District under (DMFT) District Mineral Foundation Trust programme.


Assistant Engineer,
TWAD Board,
RWS Sub Division –I,
Cuddalore

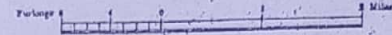

Assistant Executive Engineer(a/c),
TWAD Board,
RWS Sub Division –I,
Cuddalore


Executive Engineer,
TWAD Board,
RWS Division ,
Cuddalore

CUDDALORE TALUK

SOUTH ARCOT DISTRICT

SCALE 1 INCH = 1 MILE
(1:63,360)



AREA 451.20 SQ. MILES
(1168.60 Sq. km)

VILLUPURAM TAL

TIRUKKOYILUR
TALUK

