


**NAME OF WORK :- Widening And Strengthening Four Lane of
Rajpipla To Poicha Road
(CH. 1/350 TO 12/840 K.M.)**

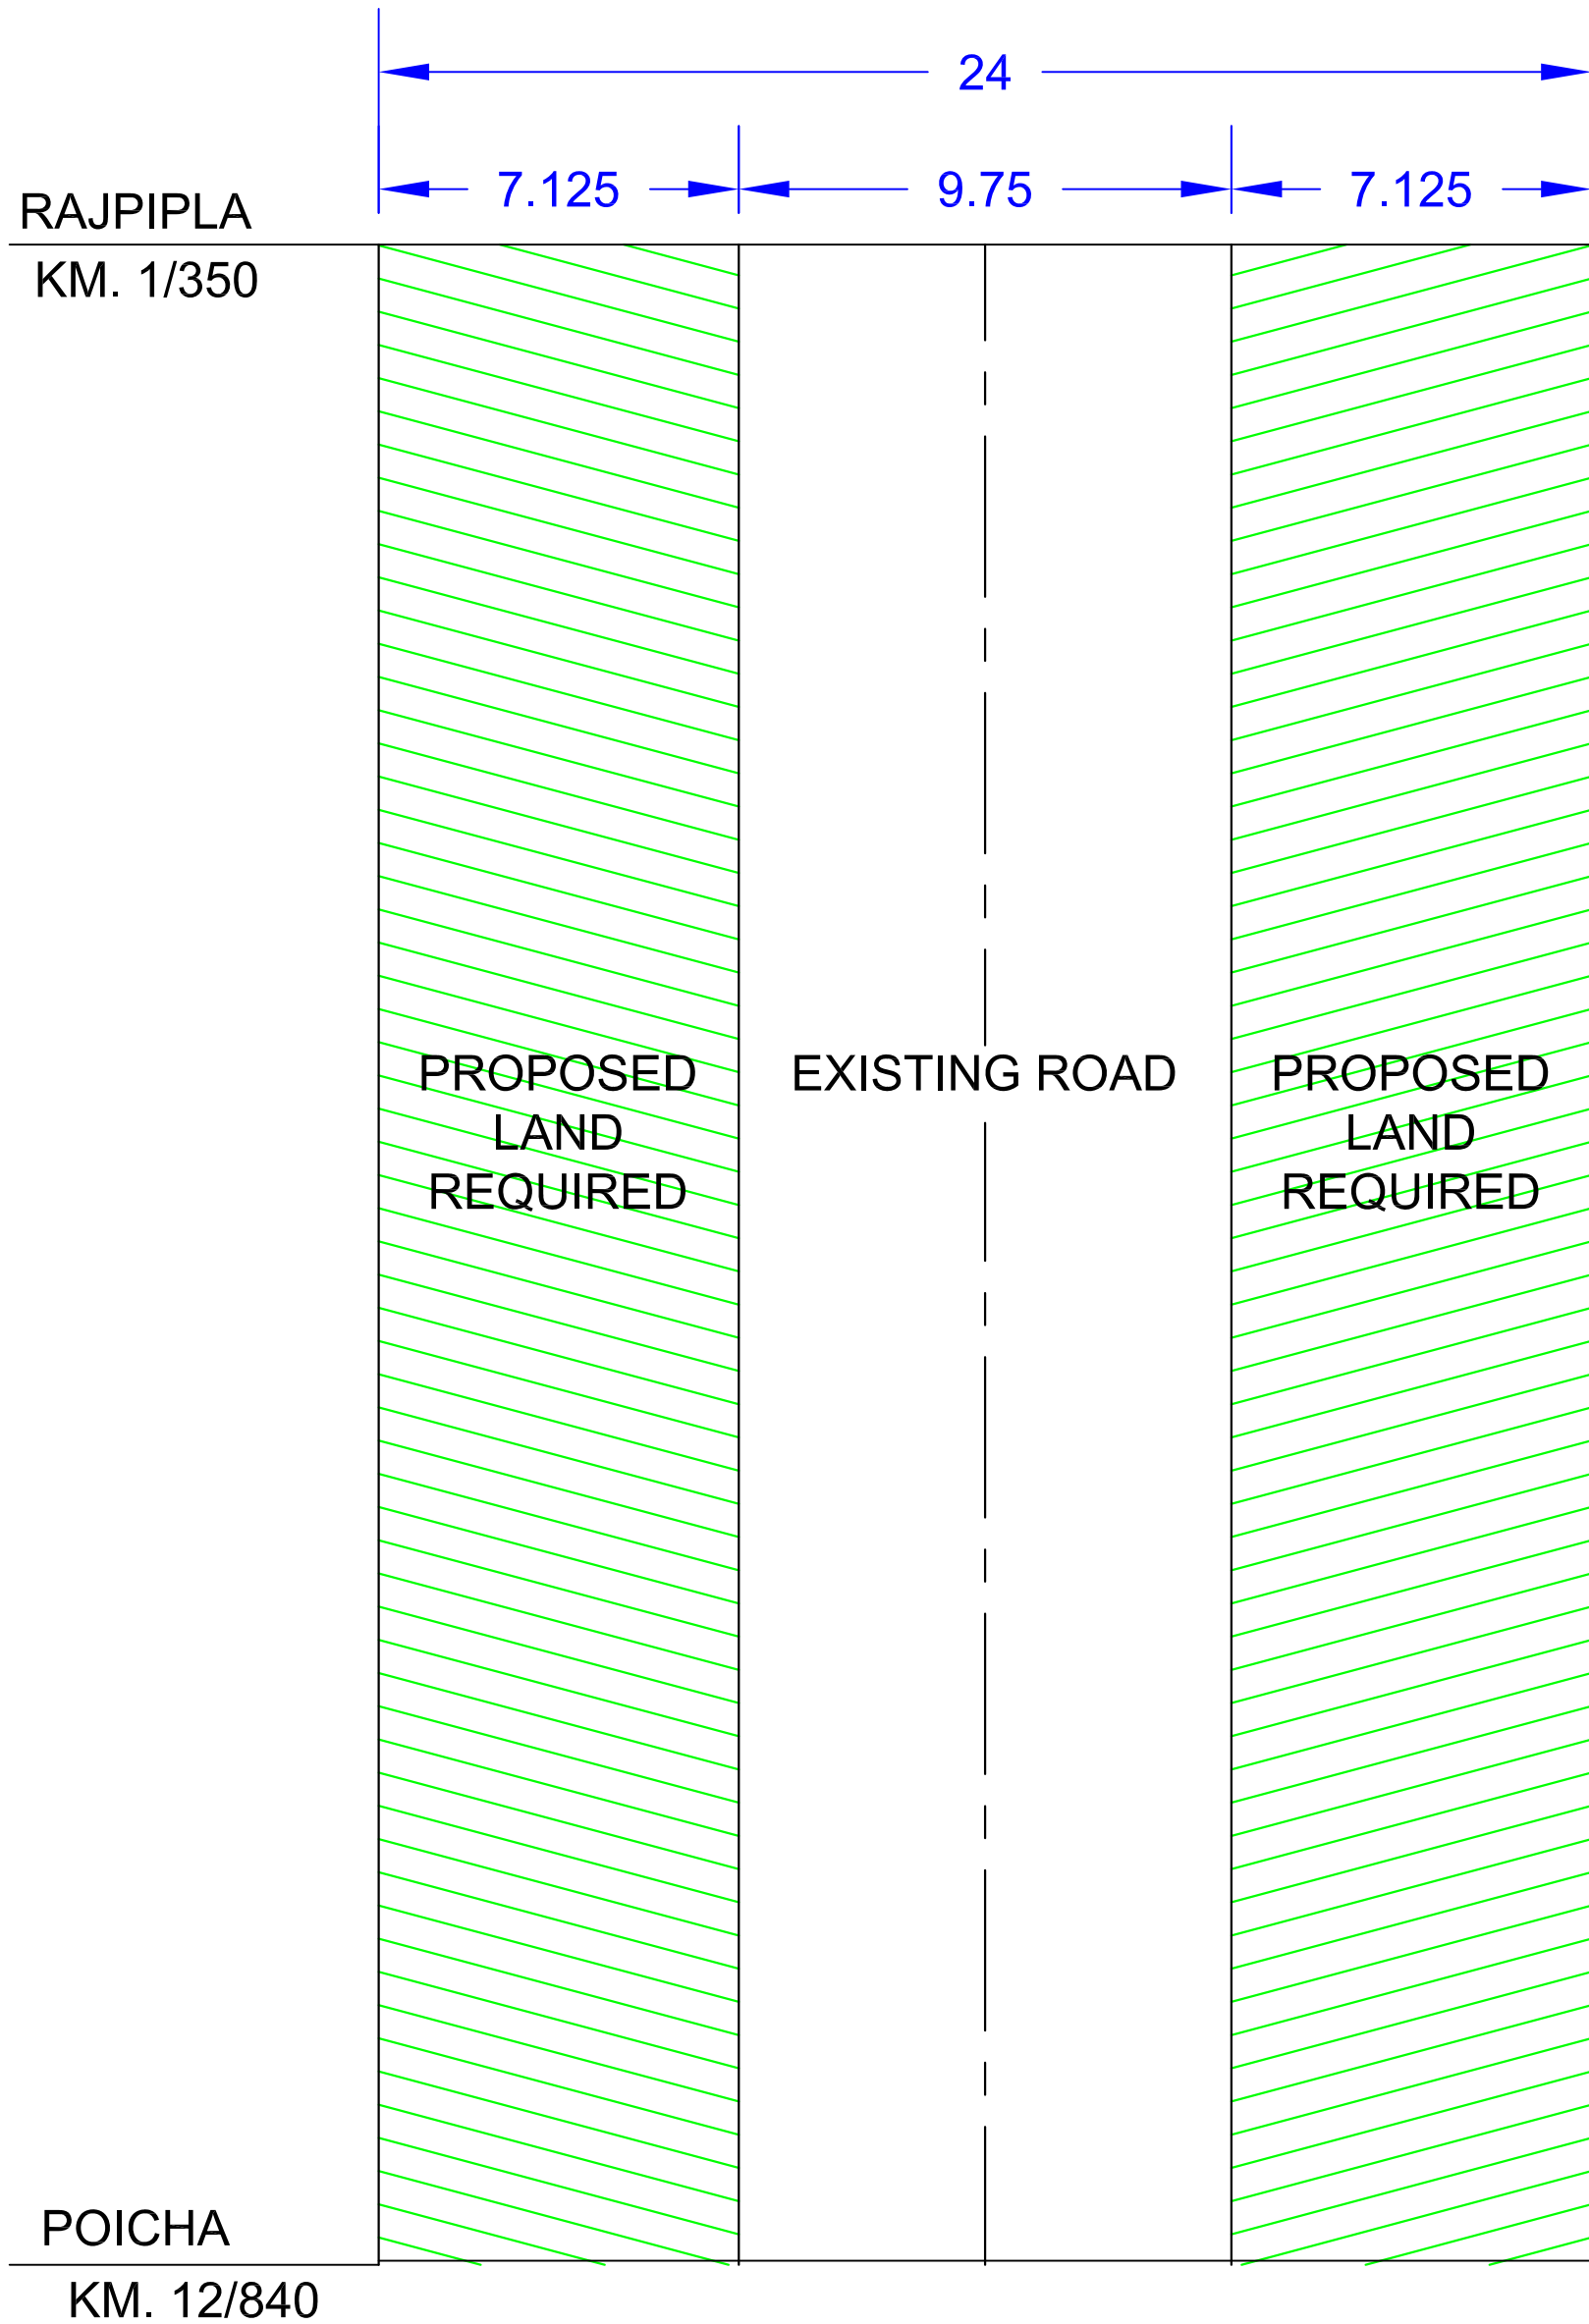

Dy. Executive Engineer
Rajpipla (R & B) Sub Division
Rajpipla

Executive Engineer
Rajpipla (R & B) Division
Rajpipla



CCS
4 - Manisha Society,
Nr. Manisha Cross Road,
Old Padra Road, Vadodara-390 015.
Telefax : 0265 - 2342772
Mo. no. 9824353327
E-mail : ccsstp@gmail.com