

DETAILS OF FOREST AREA

DETAILS OF FOREST AREA							
SL NO	NAME OF STRIP	NODE		LENGTH IN METER	WIDTH OF TRENCH IN	AREA IN SQM	AREA IN Hc.
		FROM	TO				
1	Patti Valtoha Road, Thakarpura road to Patti mode (Right Side)	J-99	Pati Mode	1015	0.60	609.000	0.0609
		J-93	J-94	4590	0.60	2754.000	0.2754
2	Harike Khalada Road, Patti mode to Sukar Chak distributri (Lest side)	Patti mode	J-97	1829	0.60	1097.400	0.10974
		J-95	J-97	548	0.65	356.200	0.03562
		J-87	J-95	3562	0.70	2493.400	0.24934
		J-85	J-87	122	0.75	91.500	0.00915
		J-66	J-85	2275	0.75	1706.250	0.170625
		J-61	J-66	22	0.90	19.800	0.00198
		J-59	J-61	494	0.85	419.900	0.04199
		J-57	J-59	2809	0.90	2528.100	0.25281
		J-56	J-57	2787	0.90	2508.300	0.25083
		J-34	J-56	358	0.90	322.200	0.03222
		J-35	J-34	1497	0.80	1197.600	0.11976
		J-37	J-35	1767	0.80	1413.600	0.14136
		J-39	J-37	2348	0.80	1878.400	0.18784
		J-43	J-39	365	0.75	273.750	0.027375
		J-44	J-43	2457	0.75	1842.750	0.184275
		J-47	J-44	1176	0.70	823.200	0.08232
		J-48	J-47	118	0.60	70.800	0.00708
3	Sukar Chak distributri, Narli culvert to Harike-Khalada road (Right Side)	J-49	J-48	300	0.60	180.000	0.018
4	Tarn Taran, Dihalpura road (16 km to 23.5 km, Left side)	J-66	J-67	737	0.75	552.750	0.055275
		J-69	KM 16 Milestone	6528	0.70	4569.600	0.45696
5	Makhi Disrtibutri Dihalura culvert to Makhi kalan Minor bridge (Right Side)	J-62	J-64	623	0.65	404.950	0.040495
		J-64	J-65	2395	0.60	1437.000	0.1437
6	Itoha to Amarkot Road (Right Side)	J-139	J-170	1480	0.65	962.000	0.0962
		J-170	J-138	1228	0.70	859.600	0.08596
7	Amarkot to Rajoke road (Right side)	J-138	J-141	2325	0.70	1627.500	0.16275
		J-141	J-142	2917	0.65	1896.050	0.189605
8	Tarn Taran, Dihalpura road (Km 14 to 16) left side	KM 16 Milestone	J-75	650	0.70	455.000	0.0455
		J-75	J-79	675	0.70	472.500	0.04725
		J-77	J-79	126	0.65	81.900	0.00819
		J-79	J-80	490	0.60	294.000	0.0294
						36199.000	3.61990

CONJUCATEDSIGN BY:


DIVISIONAL FOREST OFFICER

AMRITSAR

Divisional Forest Officer
Amritsar Forest Division
Amritsar


EXECUTIVE ENGINEER

DWSS, DIV-1, TARN TARAN

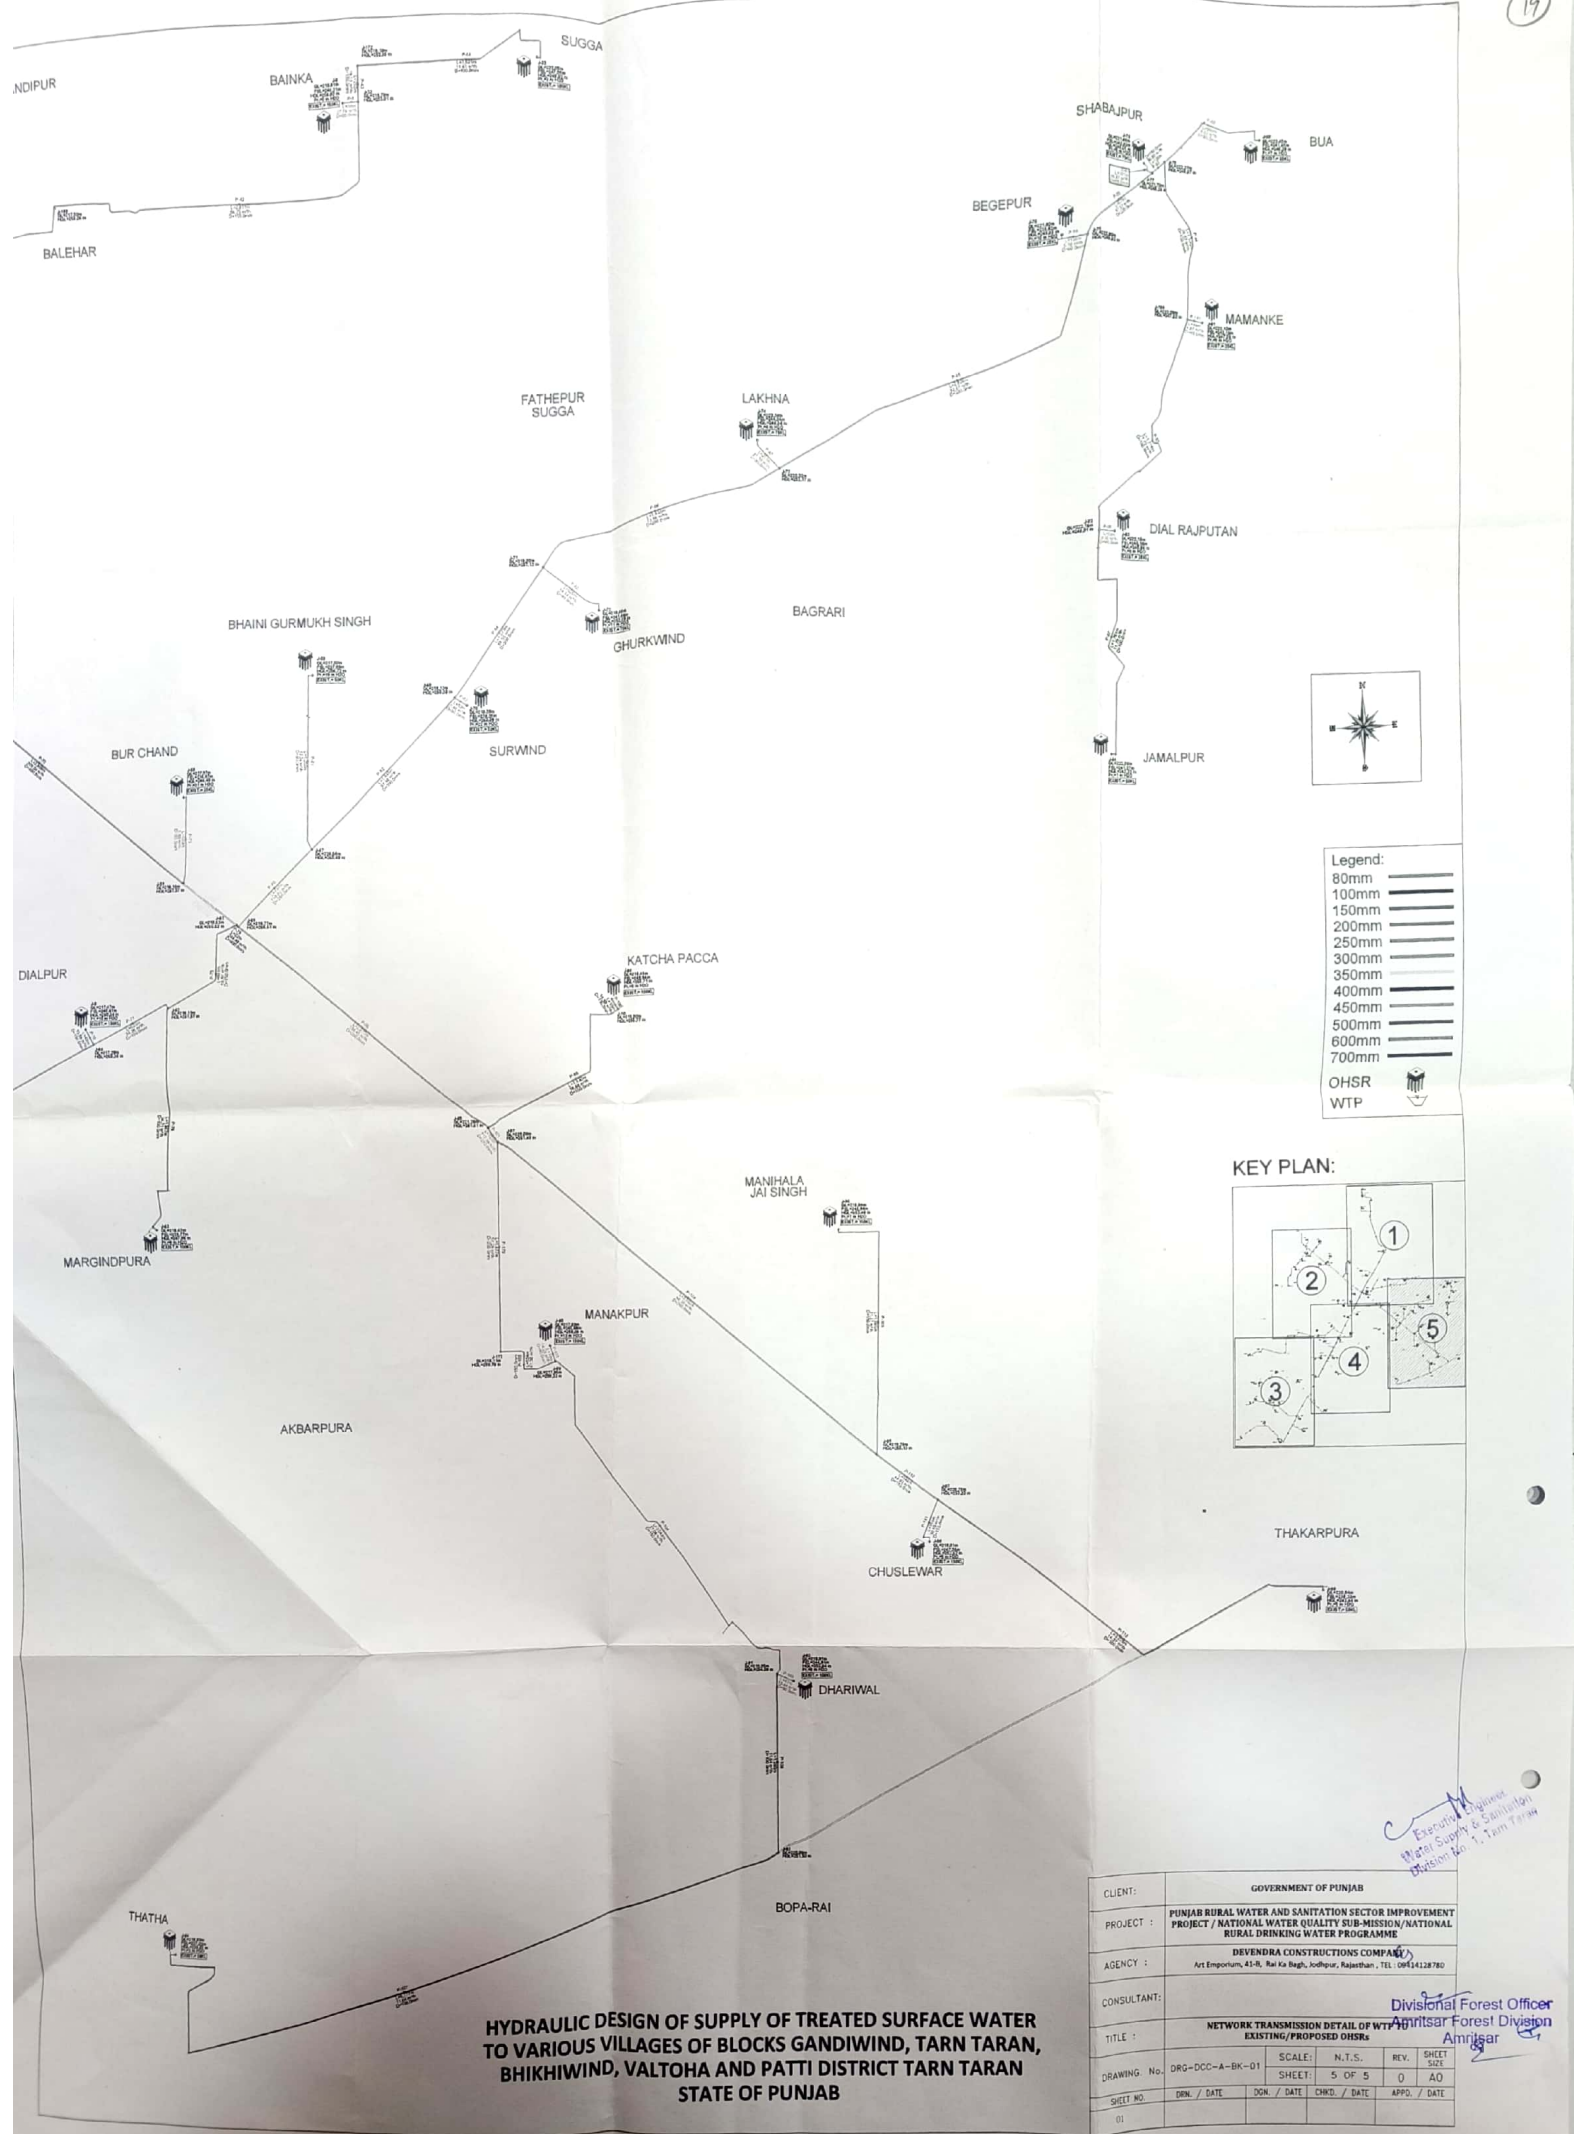

CLIENT:	GOVERNMENT OF PUNJAB			
PROJECT :	PUNJAB RURAL WATER AND SANITATION SECTOR IMPROVEMENT PROJECT / NATIONAL WATER QUALITY SUB-MISSION/NATIONAL RURAL DRINKING WATER PROGRAMME			
AGENCY :	DEVENDRA CONSTRUCTIONS COMPANY Art Emporium, A-1-R, Rai Ka Bagh, Jodhpur, Rajasthan, TEL: 0954128780			
CONSULTANT:	Divisional Forest Officer Amritsar Forest Division Amritsar			
TITLE :	NETWORK TRANSMISSION DETAIL OF WTP EXISTING/PROPOSED OHSR			
DRAWING No.	DRG-DCC-A-BK-01	SCALE:	N.T.S.	REV.
SHEET NO.	01	SHEET	5 OF 5	0
DATE		CHKD.	DATE	APPD.


HYDRAULIC DESIGN OF SUPPLY OF TREATED SURFACE WATER TO VARIOUS VILLAGES OF BLOCKS GANDIWIND, TARN TARAN, BHIKHIWIND, VALTOHA AND PATTI DISTRICT TARN TARAN STATE OF PUNJAB

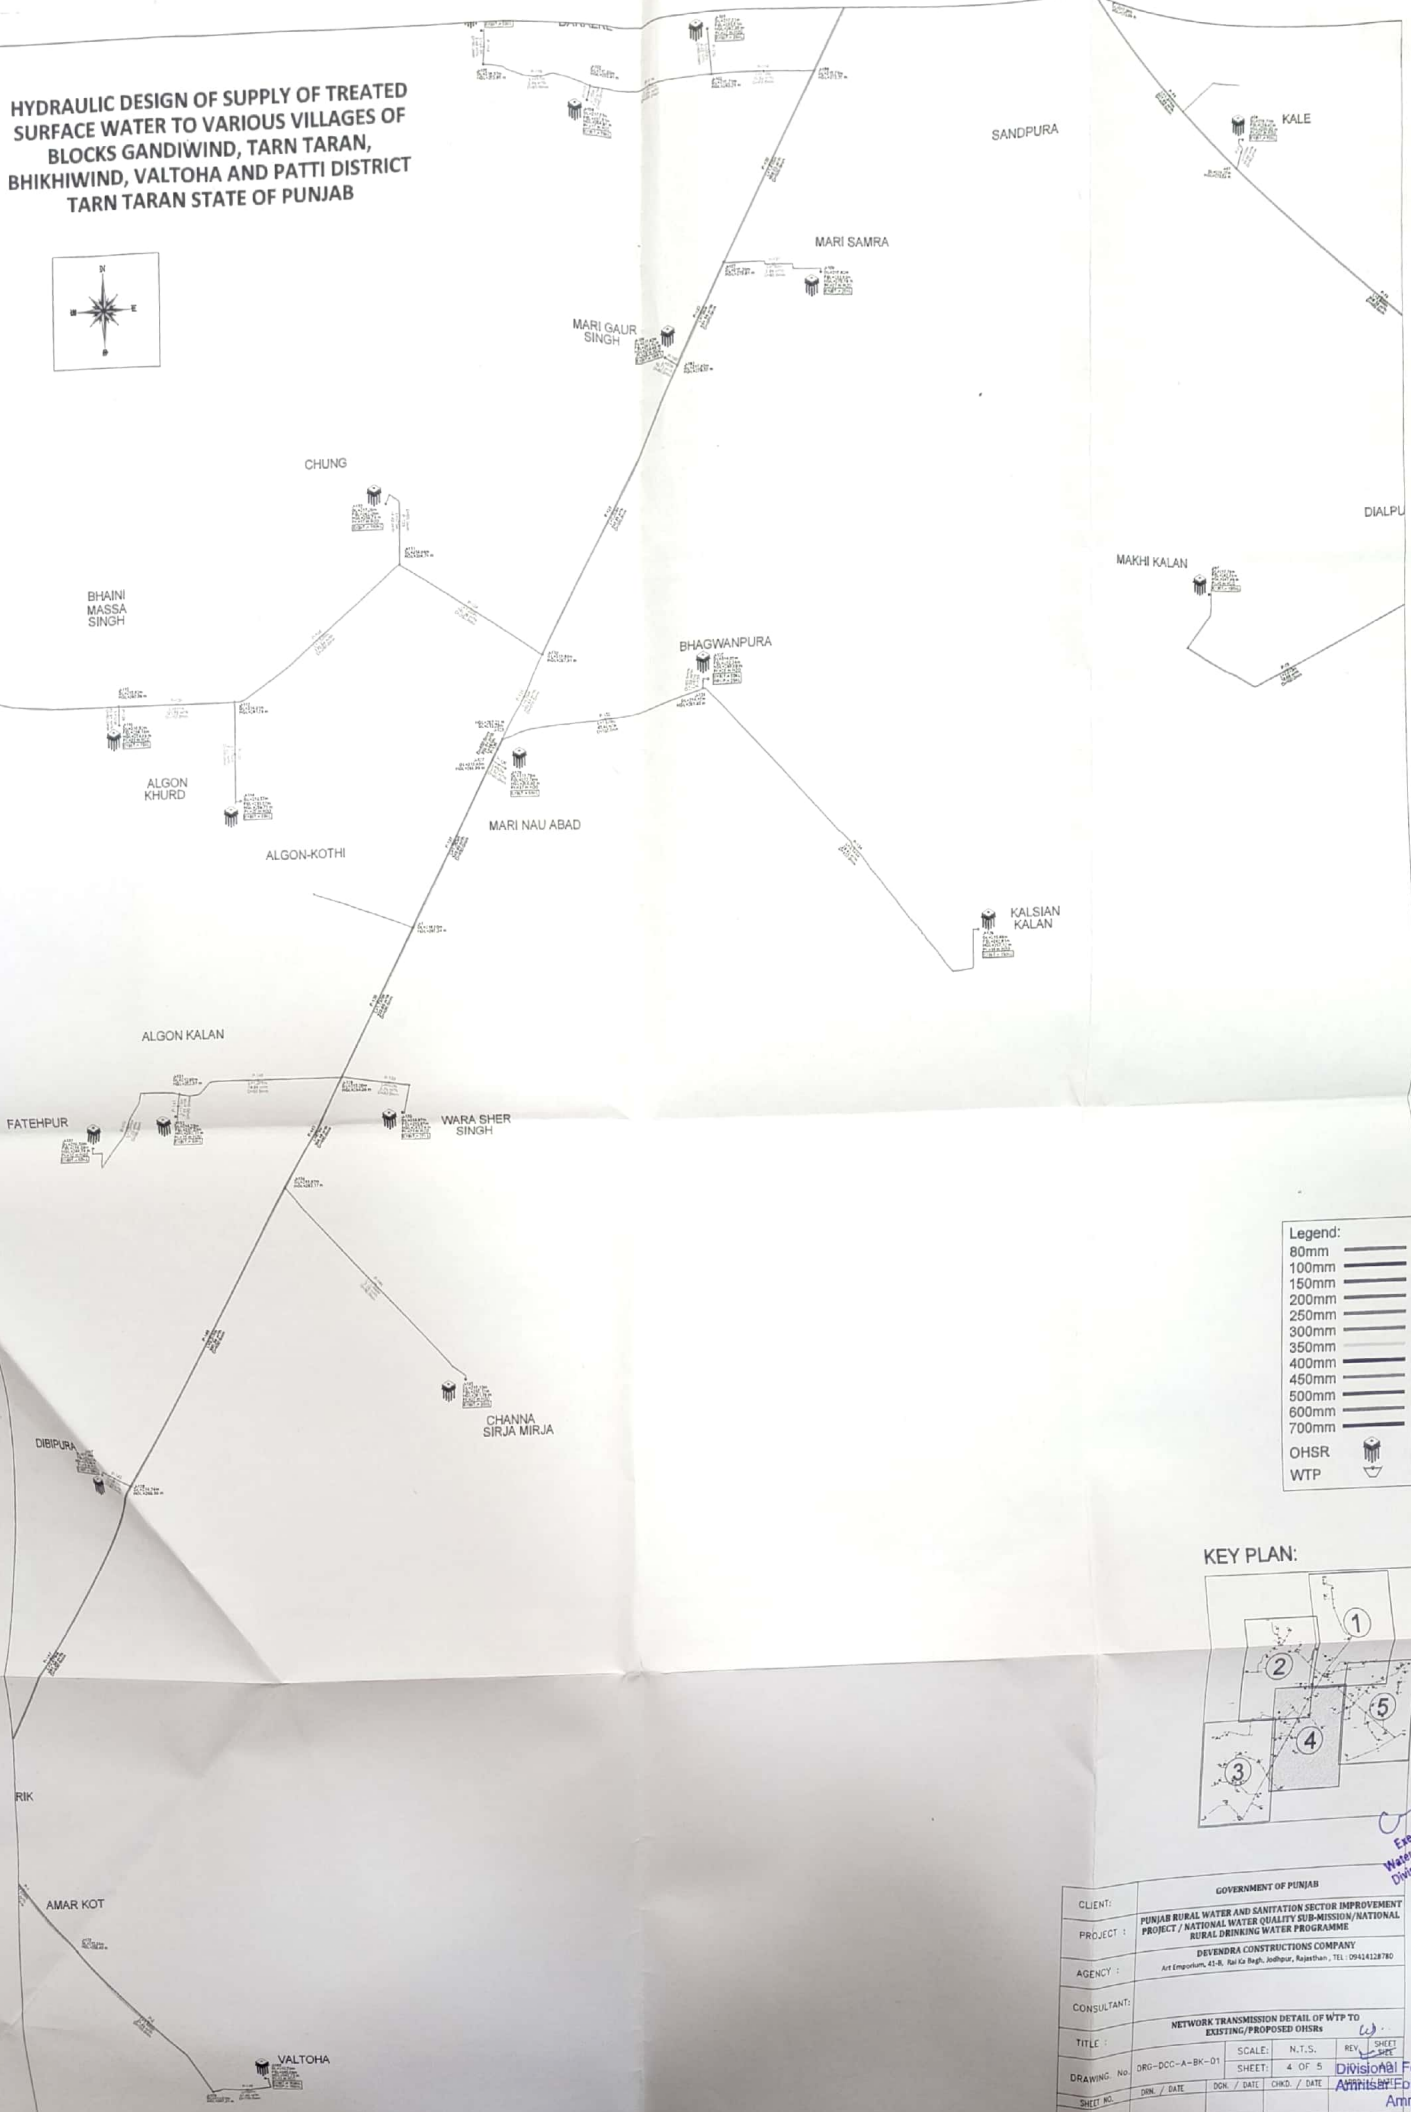

Legend:

80mm	————
100mm	————
150mm	————
200mm	————
250mm	————
300mm	————
350mm	————
400mm	————
450mm	————
500mm	————
600mm	————
700mm	————
OHSR	
WTP	

KEY PLAN:

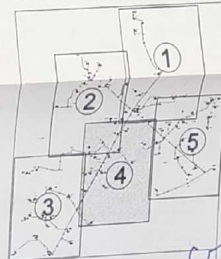

CLIENT:	GOVERNMENT OF PUNJAB		
PROJECT:	PUNJAB RURAL WATER AND SANITATION SECTOR IMPROVEMENT PROJECT / NATIONAL WATER QUALITY SUB-MISSION/NATIONAL RURAL DRINKING WATER PROGRAMME		
AGENCY:	DEVENDRA CONSTRUCTIONS COMPANY Art Emporium, 42-B, Raj Ganga Road, Rajpura, Haryana, TEL: 09414128780		
CONSULTANT:	NETWORK TRANSMISSION DETAIL OF WTP TO EXISTING/PROPOSED OHSR		
TITLE:	SCALE: N.T.S. REV: 1		
DRAWING NO:	DRG-DCC-A-BK-01	SHEET: 4 OF 5	DATE: / /
SHEET NO:	01	CHKD: / DATE: /	CHKD: / DATE: /

Executive Engineer
Water Supply & Sanitation
Division No. 1, Tarn Taran

Divisional Forest Officer
Amritsar Forest Division
Amritsar


HYDRAULIC DESIGN OF SUPPLY OF TREATED SURFACE WATER TO VARIOUS VILLAGES OF BLOCKS GANDI WIND, TARN TARAN, BIKHI WIND, VALTOHA AND PATTI DISTRICT TARN TARAN STATE OF PUNJAB

Legend.


80mm	=====
100mm	=====
150mm	=====
200mm	=====
250mm	=====
300mm	=====
350mm	=====
400mm	=====
450mm	=====
500mm	=====
600mm	=====
700mm	=====
OHSR	
WTP	



KEY PLAN:

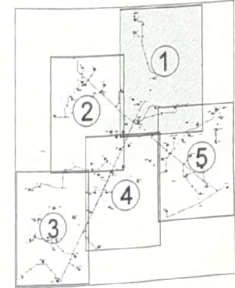

CLIENT:	GOVERNMENT OF PUNJAB				
PROJECT :	PUNJAB RURAL WATER AND SANITATION SECTOR IMPROVEMENT PROJECT / NATIONAL WATER QUALITY SUB-MISSION / NATIONAL RURAL DRINKING WATER PROGRAMME				
AGENCY :	DEVENDRA CONSTRUCTIONS COMPANY Art Engrg. 41 B, Rai Ka Bagh, Indraprastha, New Delhi - 110 028				
CONSULTANT:					
TITLE :	NETWORK TRANSMISSION DETAIL OF WTP TO EXISTING / PROPOSED OHSRs				
DRAWING No.	DRG-DCC-A-BK-01	SCALE:	N.T.S.	REV.	SHEET SIZE
		SHEET:	1 OF 5	0	A0
SHEET NO.	DRN / DATE	DCN / DATE	CHD / DATE	APPD / DATE	
01					

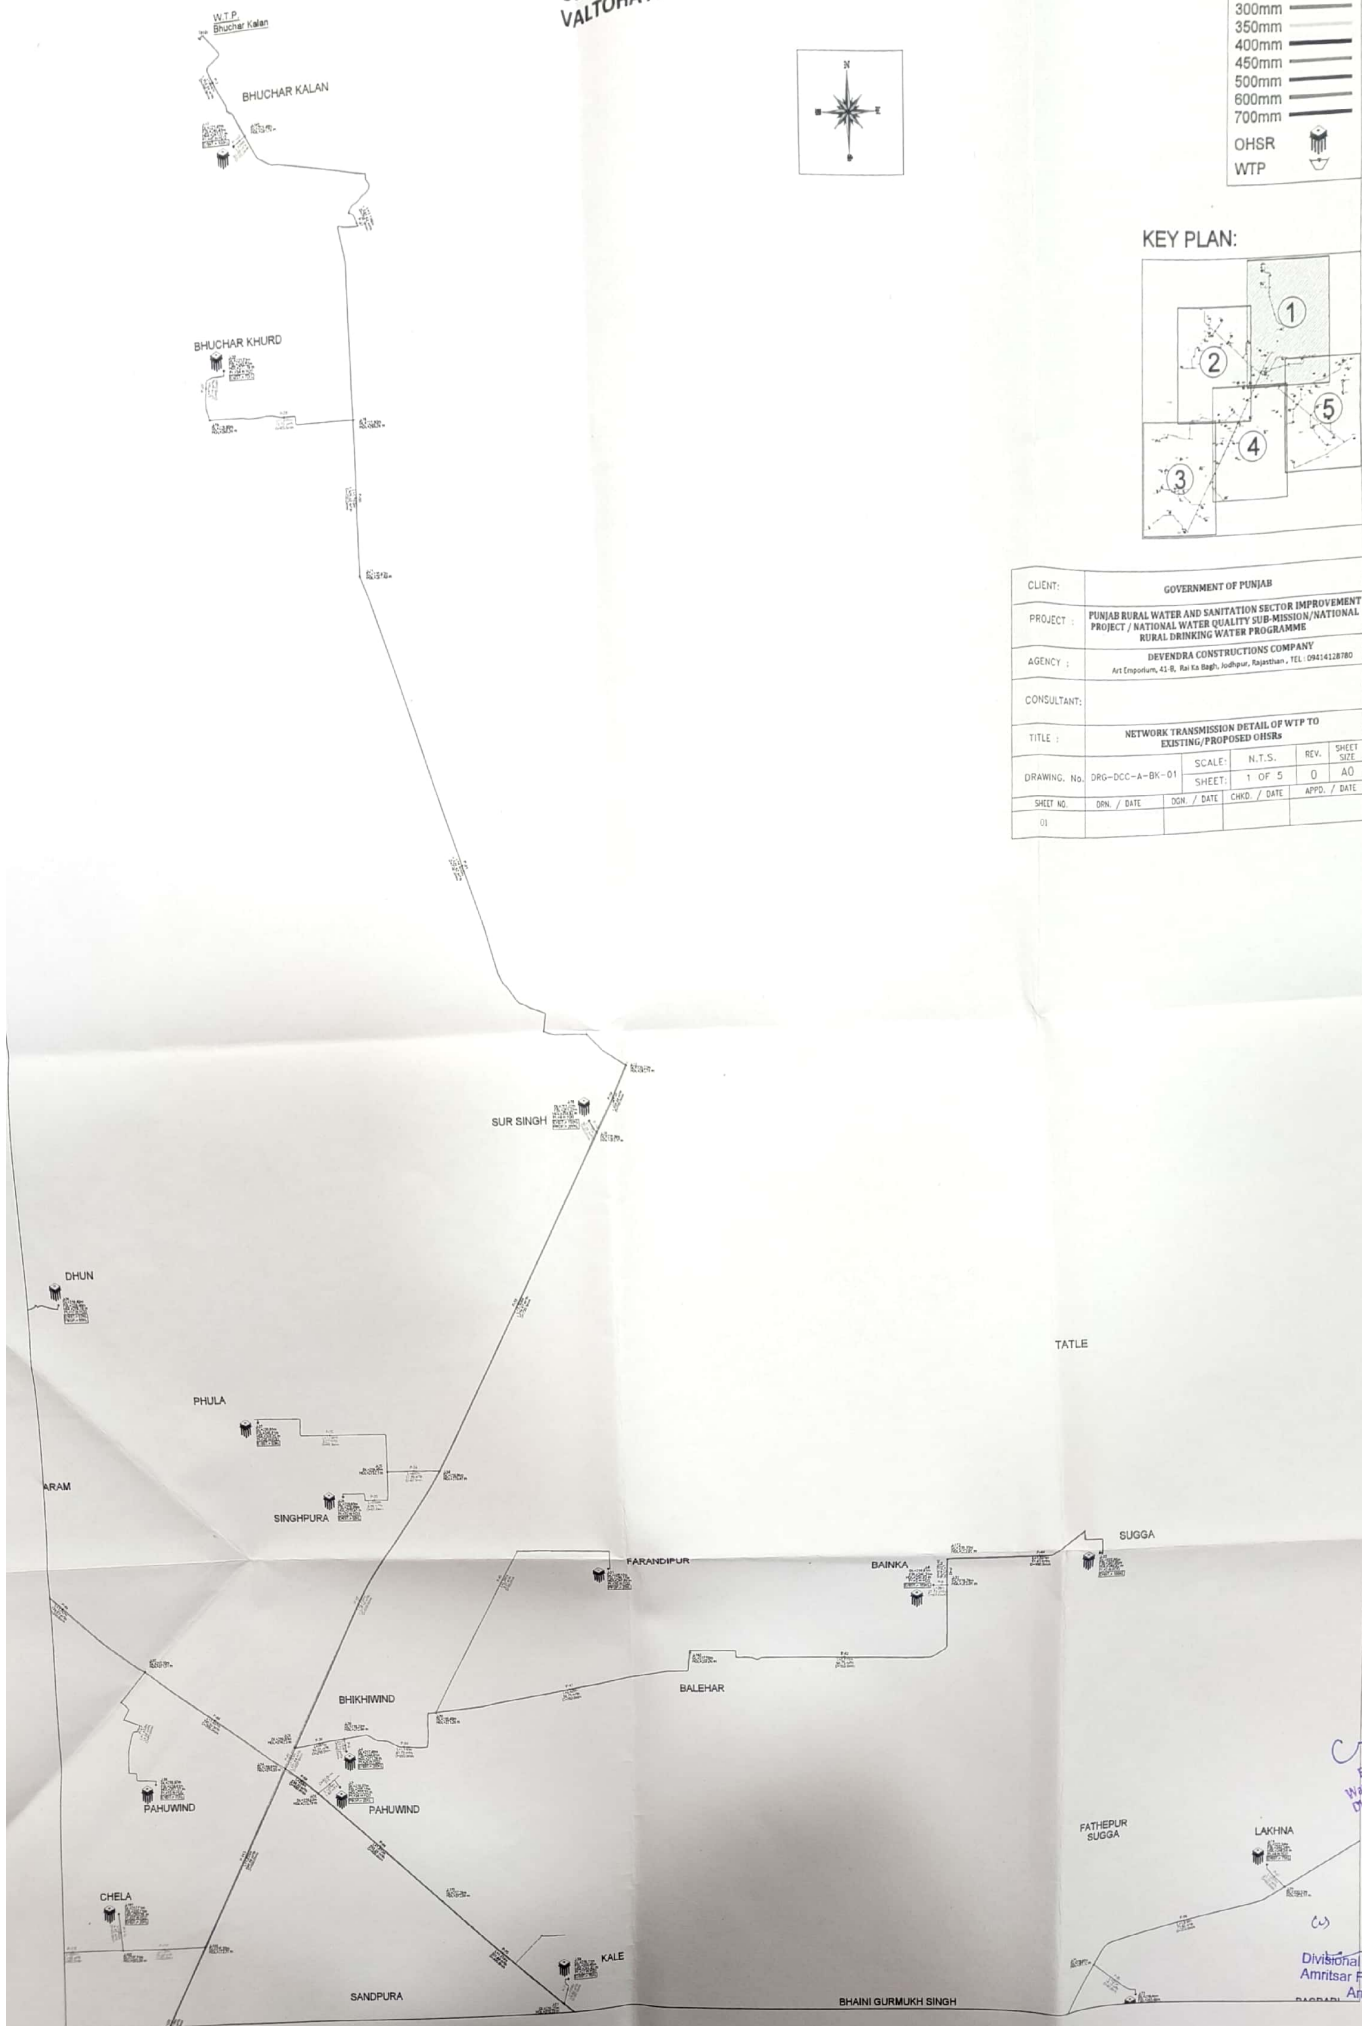

Executive Engineer
Water Supply & Sanitary
Division No. 1, Tarn Taran

Divisional Forest Officer
Amritsar Forest Division
Amritsar


HYDRAULIC DESIGN OF SUPPLY OF TREATED SURFACE WATER TO VARIOUS VILLAGES OF BLOCKS GANDIWIN, TARN TARAN, BHIKHIWIND, VALTOHA AND PATTI DISTRICT TARN TARAN STATE OF PUNJAB

Legend:


- 80mm
- 100mm
- 150mm
- 200mm
- 250mm
- 300mm
- 350mm
- 400mm
- 450mm
- 500mm
- 600mm
- 700mm

OHSR
WTP

KEY PLAN:

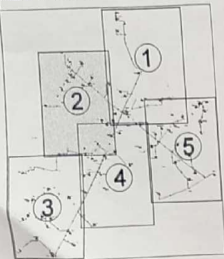



CLIENT:	GOVERNMENT OF PUNJAB			
PROJECT :	PUNJAB RURAL WATER AND SANITATION SECTOR IMPROVEMENT PROJECT / NATIONAL WATER QUALITY SUB-MISSION/NATIONAL RURAL DRINKING WATER PROGRAMME			
AGENCY :	DEVENDRA CONSTRUCTIONS COMPANY Art Emporium, 42 B, The 66 Regs, Jodhpur, Rajasthan, TEL: (09424128780)			
CONSULTANT:				
TITLE :	NETWORK TRANSMISSION DETAIL OF WTP TO EXISTING/PROPOSED OHSRs			
DRAWING No.	DRG-DCC-A-BK-01	SCALE:	N.T.S.	REV. SHEET SIZE
		SHEET:	2 OF 5	0 A0
SHEET NO.	01	DNK / DATE	DRG / DATE	APPO / DATE

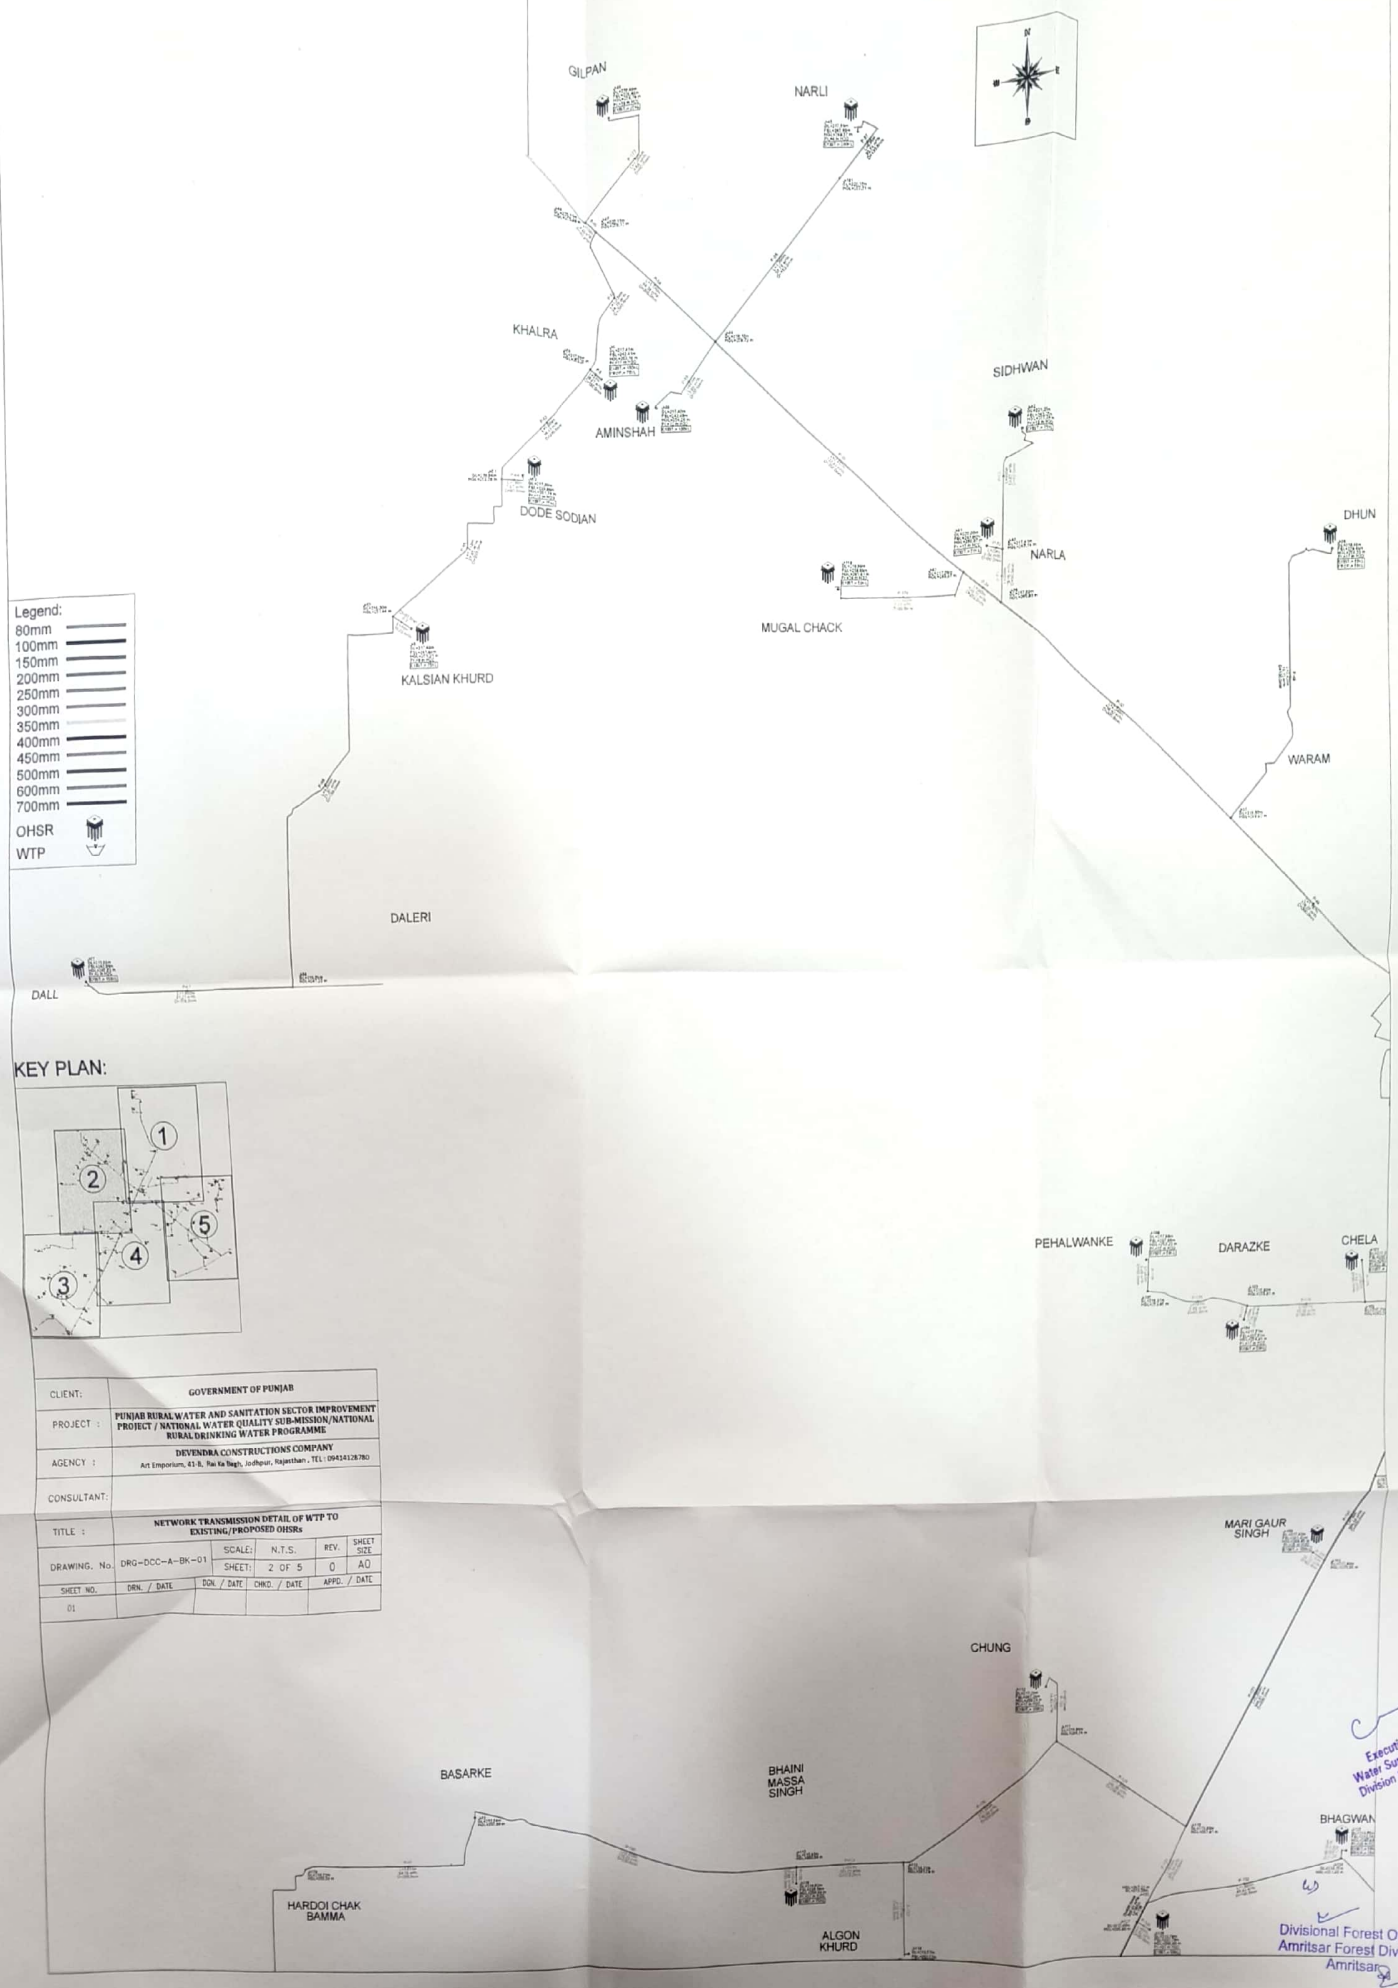

Executive Engineer
Water Supply & Sanitation
Division No. 1, Tarn Taran

Divisional Forest Officer
Amritsar Forest Division
Amritsar


HYDRAULIC DESIGN OF SUPPLY OF TREATED SURFACE WATER TO VARIOUS VILLAGES OF BLOCKS GANDIWIND, TARN TARAN, BHIKHIWIND, VALTOHA AND PATTI DISTRICT TARN TARAN STATE OF PUNJAB

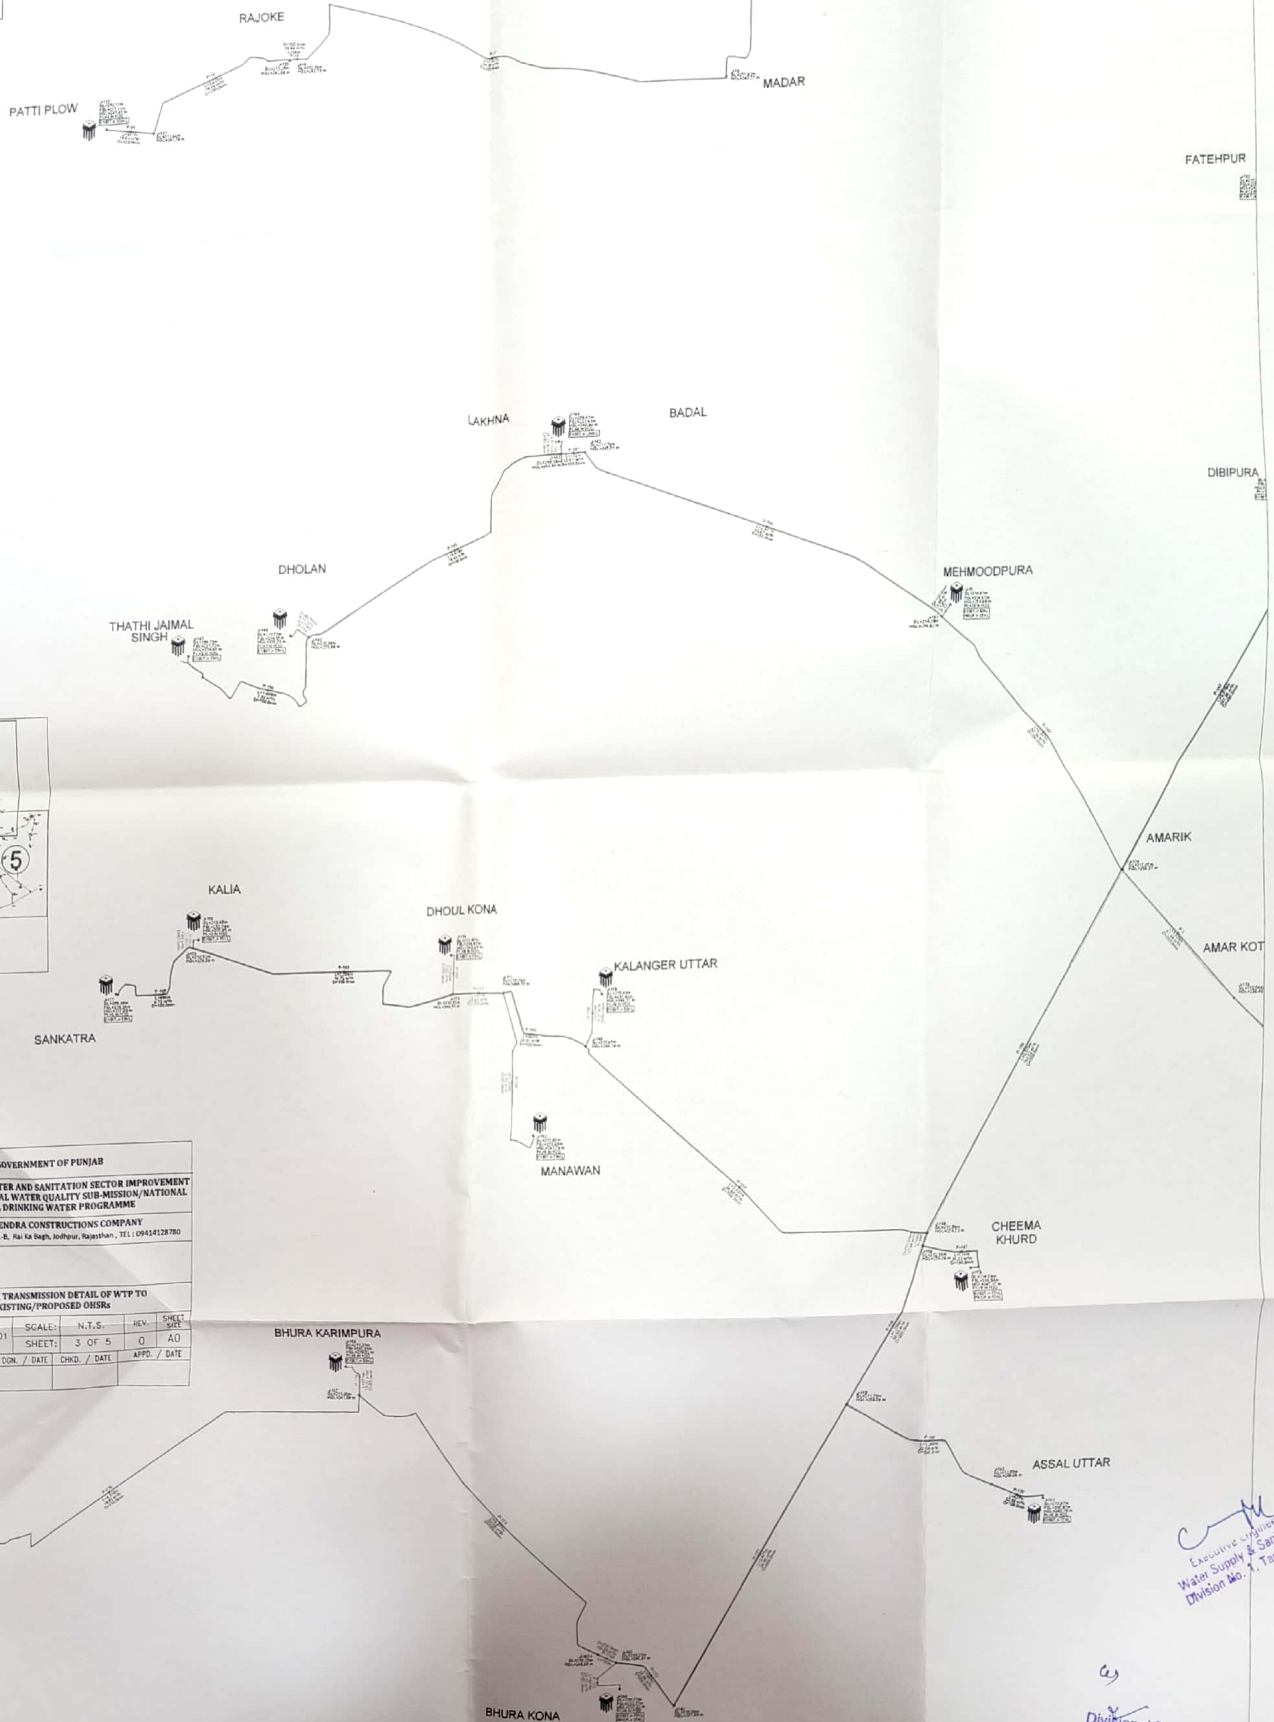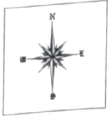

Legend:

80mm	—
100mm	—
150mm	—
200mm	—
250mm	—
300mm	—
350mm	—
400mm	—
450mm	—
500mm	—
600mm	—
700mm	—

OHSR
WTP

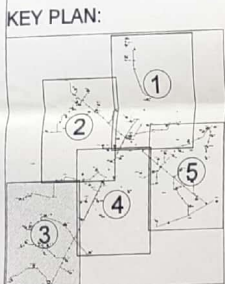

CLIENT:	GOVERNMENT OF PUNJAB				
PROJECT :	PUNJAB RURAL WATER AND SANITATION SECTOR IMPROVEMENT PROJECT / NATIONAL WATER QUALITY SUB-MISSION / NATIONAL RURAL DRINKING WATER PROGRAMME				
AGENCY :	DEVENDRA CONSTRUCTIONS COMPANY Art Emporium, 42-B, Ha Ha Bagh, Jalandhar, Punjab, TEL: 0914128780				
CONSULTANT:					
TITLE :	NETWORK TRANSMISSION DETAIL OF WTP TO EXISTING/PROPOSED OHSRs				
DRAWING. No.	DRG-DCC-A-BK-01	SCALE:	N.T.S.	REV.	SHEET
		SHEET:	3 OF 5	0	AO
SHEET NO.	DRN. / DATE	CON. / DATE	CHKD. / DATE	APPD. / DATE	
01					

Executive Engineer
Water Supply & Sanitation
Division No. 1, Tarn Taran

Divisional Forest Officer
Amritsar Forest Division
Amritsar