


**NAME OF WORK:- C/O- LINK ROAD FROM GAHAR DA GHATU TO VILLAGE LANOH
KM. 0/0 TO 3/510 KM**

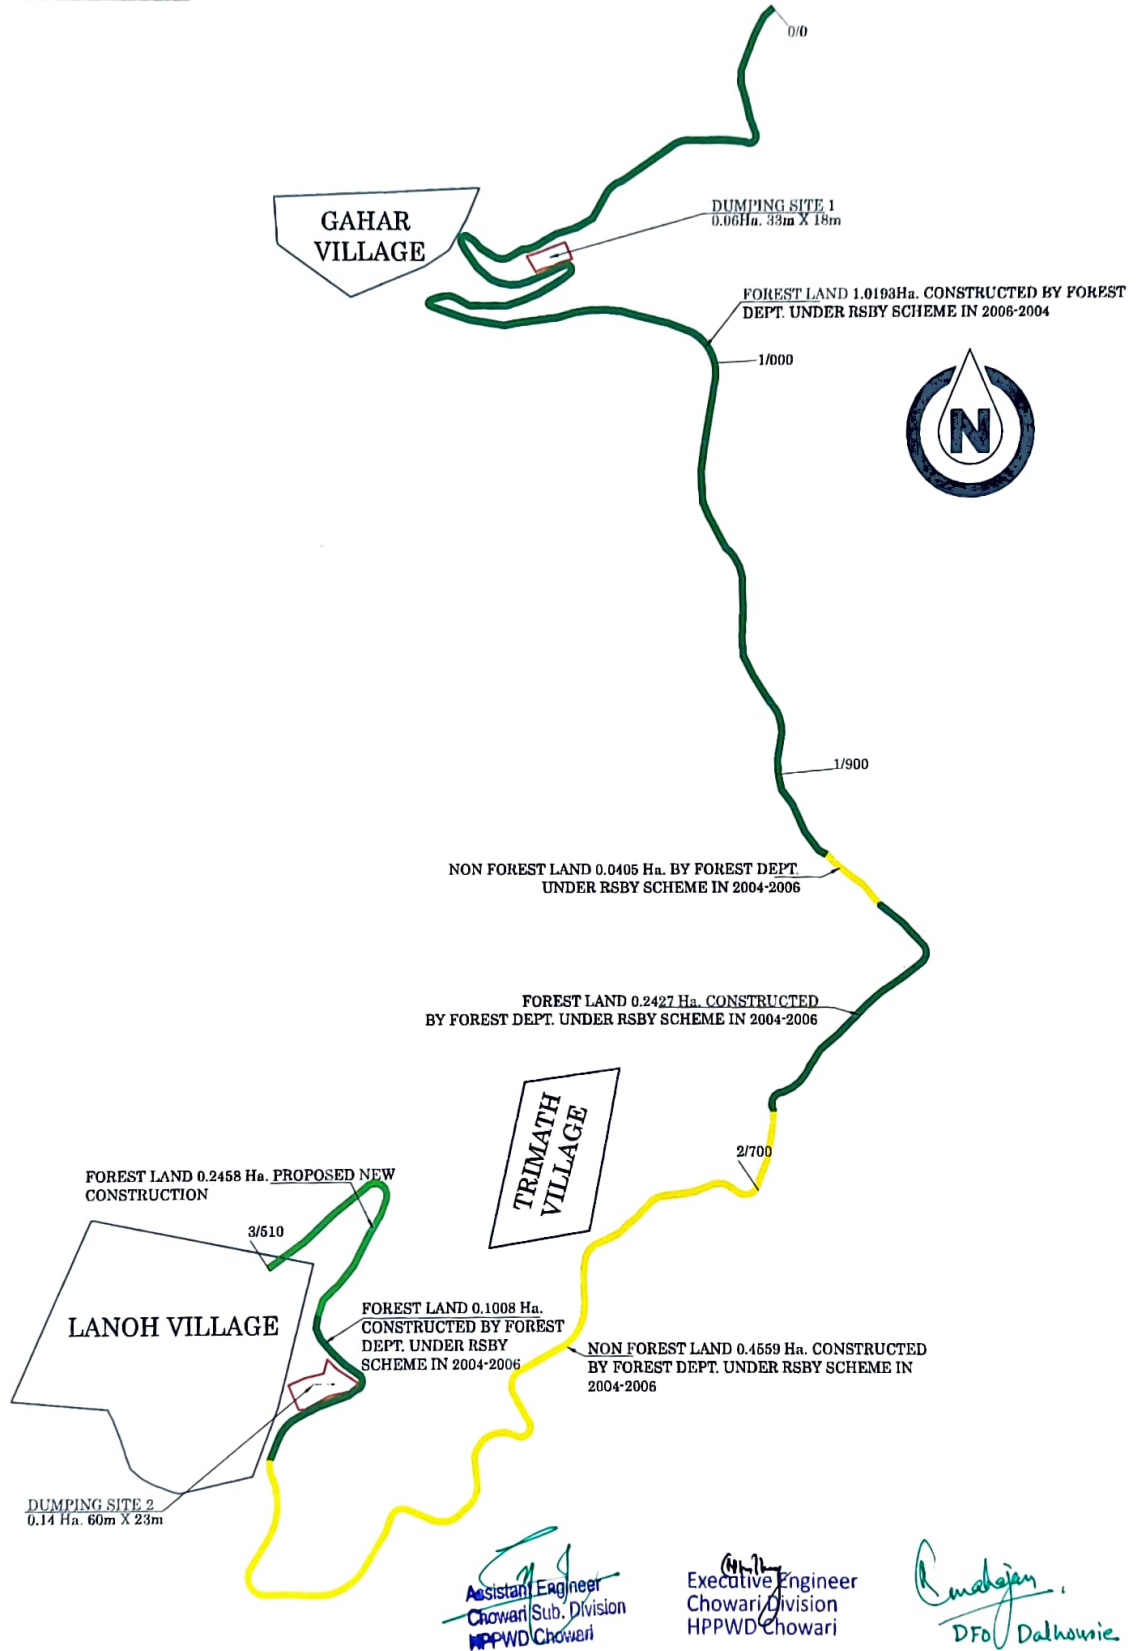

SCALE 1:100

LEGENDS

- FOREST LAND PROPOSED NEW CONSTRUCTION
- FOREST LAND CONSTRUCTED BY FOREST DEPT. UNDER RSBY SCHEME IN 2004-2006
- NON-FOREST LAND CONSTRUCTED BY FOREST DEPT. UNDER RSBY SCHEME IN 2004-2006
- DUMPING SITE
- VILLAGE AREA