


**LAYOUT PLAN FOR CONSTRUCTION OF ROAD FROM BALMATKOT TO BAGUDASS UNDER PACKAGE NO. JK 14-305
STAGE-I & II, PHASE-IX, LENGTH=24 KM UNDER PMGSY DIVISION MAHORE, DISTRICT REASI**

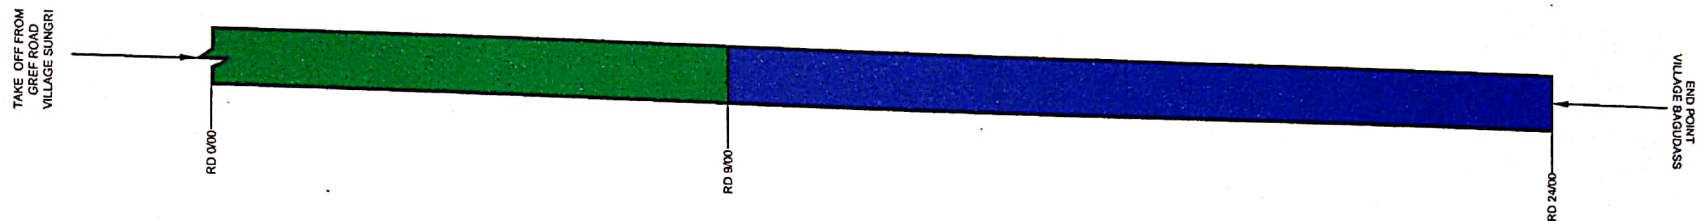

FOREST AREA DETAILS:-

AREA DETAIL OF ROAD	LENGTH(M) X WIDTH(M)	AREA in Sqm.
RD 0/00 TO 09/00	9000 X 6.0	54000
		<u>TOTAL- A=54000 Sqm.</u>

DUMPING AREA DETAIL	LENGTH(M) X WIDTH(M)	AREA in Sqm.
1) RD 0/00 TO 0/100	70 X 40	2800
2) RD 1/100 TO 1/200	70 X 40	2800
3) RD 2/900 TO 3/00	70 X 40	2800
4) RD 3/975 TO 4/025	70 X 40	2800
5) RD 4/300 TO 4/400	70 X 40	2800
6) RD 8/200 TO 8/300	70 X 40	2800
7) RD 8/625 TO 8/675	70 X 40	2800
8) RD 8/750 TO 8/800	70 X 40	2800
		<u>TOTAL- B= 22400 Sqm.</u>

TOTAL AREA = A+B = 54000 Sqm.+22400 Sqm. = 76400 Sqm = 7.64 Hectares

LEGEND:-

1) FOREST LAND(6 M WIDE)	_____
2) STATE/PRIVATE LAND	_____

[Signature]
**Executive Engineer
PMGSY Division
Mahore**

[Signature]

[Signature]
**Divisional Forest Officer
Mahore Forest Division
HQ Dharmari**