


**LAYOUT PLAN FOR CONSTRUCTION OF ROAD FROM KUNDRADHAN TO MAMANKOT UPPER UNDER PACKAGE NO.
JK 14-567 STAGE-Ist, PHASE-XI, LENGTH=27 KM UNDER PMGSY DIVISION MAHORE, DISTRICT REASI**

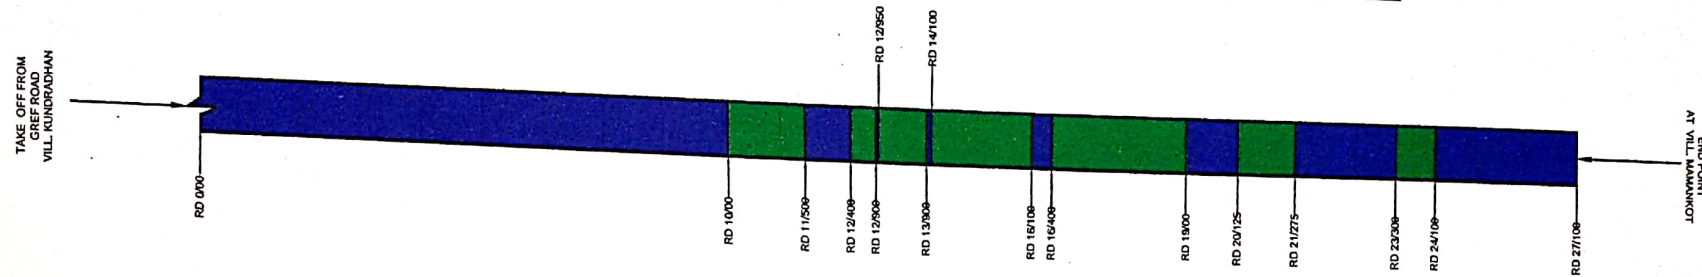

FOREST AREA DETAILS:-

AREA DETAIL OF ROAD	LENGTH(M) X WIDTH(M)	AREA in Sqm.
RD 10/00 TO 11/500	1500 X 6.0	9000
RD 12/400 TO 12/900	500 X 6.0	3000
RD 12/950 TO 13/900	950 X 6.0	5700
RD 14/100 TO 16/100	2000 X 6.0	12000
RD 16/400 TO 18/00	2600 X 6.0	15600
RD 20/125 TO 21/275	1150 X 6.0	6900
RD 23/300 TO 24/100	800 X 6.0	4800
		TOTAL- A= 57000 Sqm.

DUMPING AREA DETAIL	LENGTH(M) X WIDTH(M)	AREA in Sqm.
1) RD 10/150 TO 10/250	70 X 50	3500
2) RD 12/900 TO 13/00	70 X 50	3500
3) RD 13/400 TO 13/500	70 X 50	3500
4) RD 15/500 TO 15/600	70 X 50	3500
5) RD 16/800 TO 16/900	70 X 50	3500
6) RD 20/775 TO 20/850	80 X 40	2400
		TOTAL- B= 19900 Sqm.

TOTAL AREA = A+B = 57000 Sqm.+ 19900 Sqm.= 76900 Sqm = 7.69 Hectares

LEGEND:-	
1) FOREST LAND(6 M WIDE)	
2) STATE/PRIVATE LAND	

[Signature]
Executive Engineer
PMGSY Division
Mahore

[Signature]

[Signature]
Divisional Forest Officer
Mahore Forest Division
HQ Dharmari