



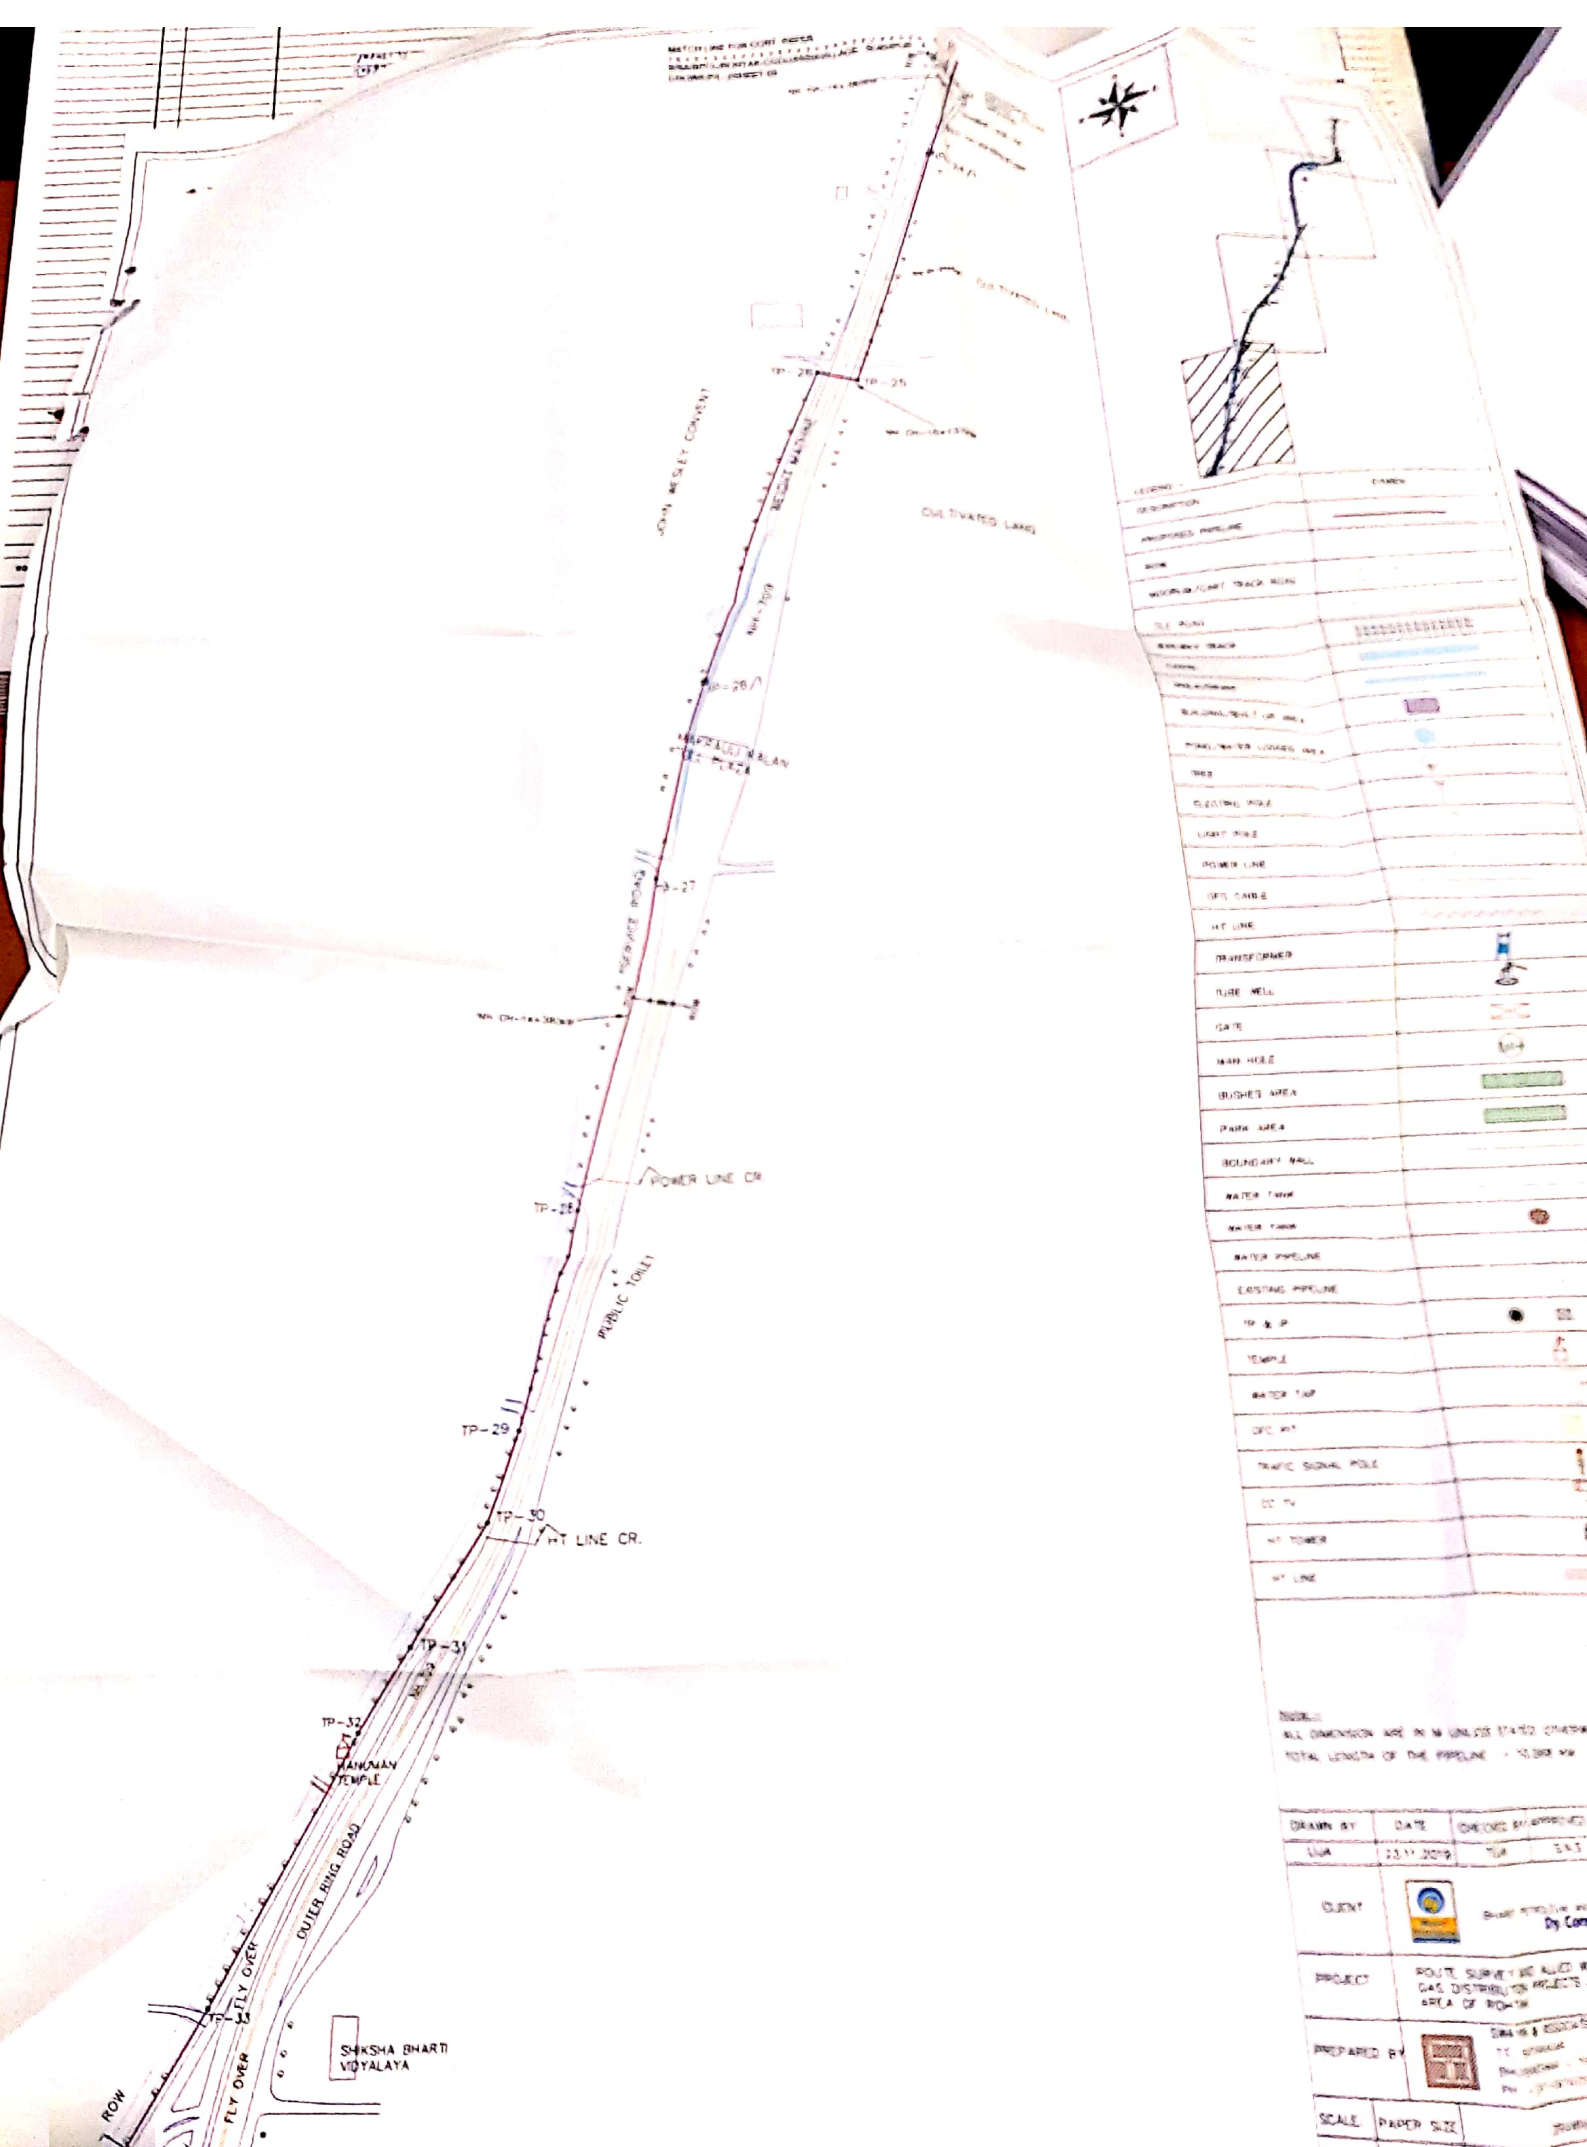

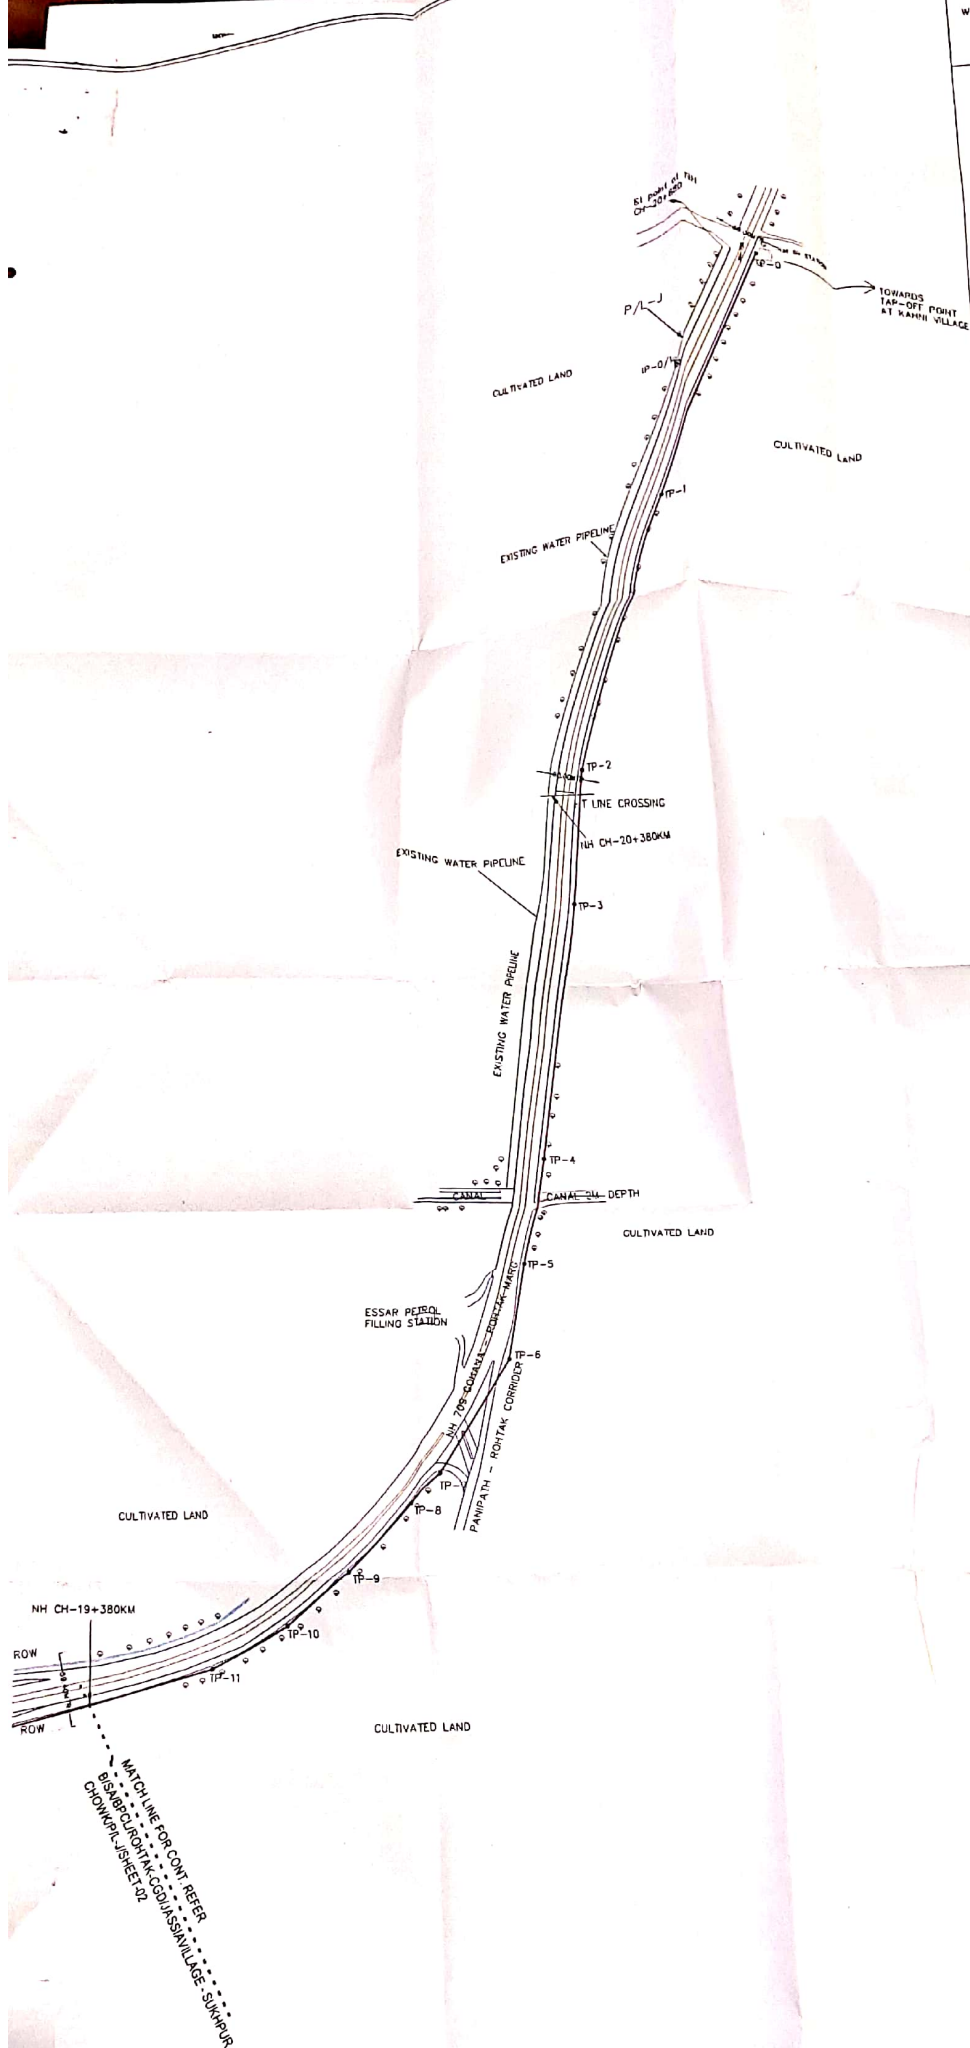

LEGEND

DESCRIPTION	SYMBOL
PROPOSED PIPELINE	
ROW	
MOORUM/CART TRACK ROAD	
TILE ROAD	
RAILWAY TRACK	
CANAL	
NALA/DRAIN	
BUILDING/BUILT UP AREA	
POND/WATER LOGGED AREA	
TREE	
ELECTRIC POLE	
LIGHT POLE	
POWER LINE	
OFC CABLE	
HT LINE	
TRANSFORMER	
TUBE WELL	
GATE	
MAN HOLE	
BUSHES AREA	
PARK AREA	
BOUNDARY WALL	
WATER TANK	
WATER TANK	
WATER PIPELINE	
EXISTING PIPELINE	
TP & IP	
TEMPLE	
WATER TAP	
OFC PIT	
TRAFFIC SIGNAL POLE	
CC TV	
HT TOWER	
HT LINE	

Dy. Conservator of Forests
 ROHTAK
 23/11/2019
 ALL DIMENSION ARE IN M UNLESS STATED OTHERWISE
 TOTAL LENGTH OF THE PIPELINE :- 10.568 KM

DRAWN BY	DATE	CHECKED BY	APPROVED BY	DESCRIPTION
LIJA	23.11.2019	TEJA	S.N.S	DRAFT SUBMIT
CLIENT	BHARAT PETROLEUM AND CORPORATION LIMITED			
PROJECT	ROUTE SURVEY AND ALLIED WORKS FOR CITY GAS DISTRIBUTION PROJECTS AT GEOGRAPHICAL AREA OF ROHTAK			
PREPARED BY	SWATH & ASSOCIATES . 77, SATYANAGAR BHUBANESWAR - 751007 (ODISHA) PH - (91-6674)2570015/257297			
SCALE	PAPER SIZE	DRAWING NO.		SHEET
1:1000	A1	BPCL/ROHTAK/DETAILED ROUTE PLAN/KAHN VILLAGE - SUKHPUR CHOWK/P/L-3		01 OF 01



LEGEND	
PROPOSED PIPELINE	
EXISTING PIPELINE	
RAILWAY TRACK	
ROAD	
WATER PIPELINE	
EXISTING PIPELINE	
IP & IP	
TEMPLE	
WATER TAP	
OFC PIT	
TRAFFIC SIGNAL POLE	
CC TV	
HT TOWER	
HT LINE	
PLANK/GRASS	
BUILDING/BUILT UP AREA	
POND/WATER LOGGED AREA	
TREE	
ELECTRIC POLE	
LIGHT POLE	
POWER LINE	
OFC CABLE	
HT LINE	
TRANSFORMER	
TUBE WELL	
GATE	
MAN HOLE	
BUSHES AREA	
PARK AREA	
BOUNDARY WALL	
WATER TANK	
WATER TANK	
WATER PIPELINE	
EXISTING PIPELINE	

Note:-
ALL DIMENSION ARE IN M UNLESS STATED OTHERWISE
TOTAL LENGTH OF THE PIPELINE :- 10.568 KM

DRAWN BY	DATE	CHECKED BY	APPROVED BY	DESCRIPTION
LIJA	23.11.2019	TEJA	S.N.S	DRAFT SUBMISSION
CLIENT	BHARAT PETROLEUM AND CORPORATION LIMITED			
PROJECT	ROUTE SURVEY AND ALLIED WORKS FOR CITY GAS DISTRIBUTION PROJECTS AT GEOGRAPHICAL AREA OF ROHTAK			
PREPARED BY	SWANN & ASSOCIATES 77, SATYANAGAR DHUBANESWAR - 751007(OD) PH - (91-0674)2570015/2570017/2570019			
SCALE	PAPER SIZE	DRAWING NO.		SHEET NO. REV
1:1000	A1	BPCL/ROHTAK/DETAILED ROUTE PLAN/KAHHI VILLAGE - SUKHIPUR CHOWK/P/L-J		03 OF 04 1

*LINE FOR CONT REFER
*CL/ROHTAK/OD/KAHHI VILLAGE - SUKHIPUR
*P/L-J SHEET-04