


PROPOSED R.M. SUB - YARD ROHRU (MENHDLI) DISTT.SHIMLA

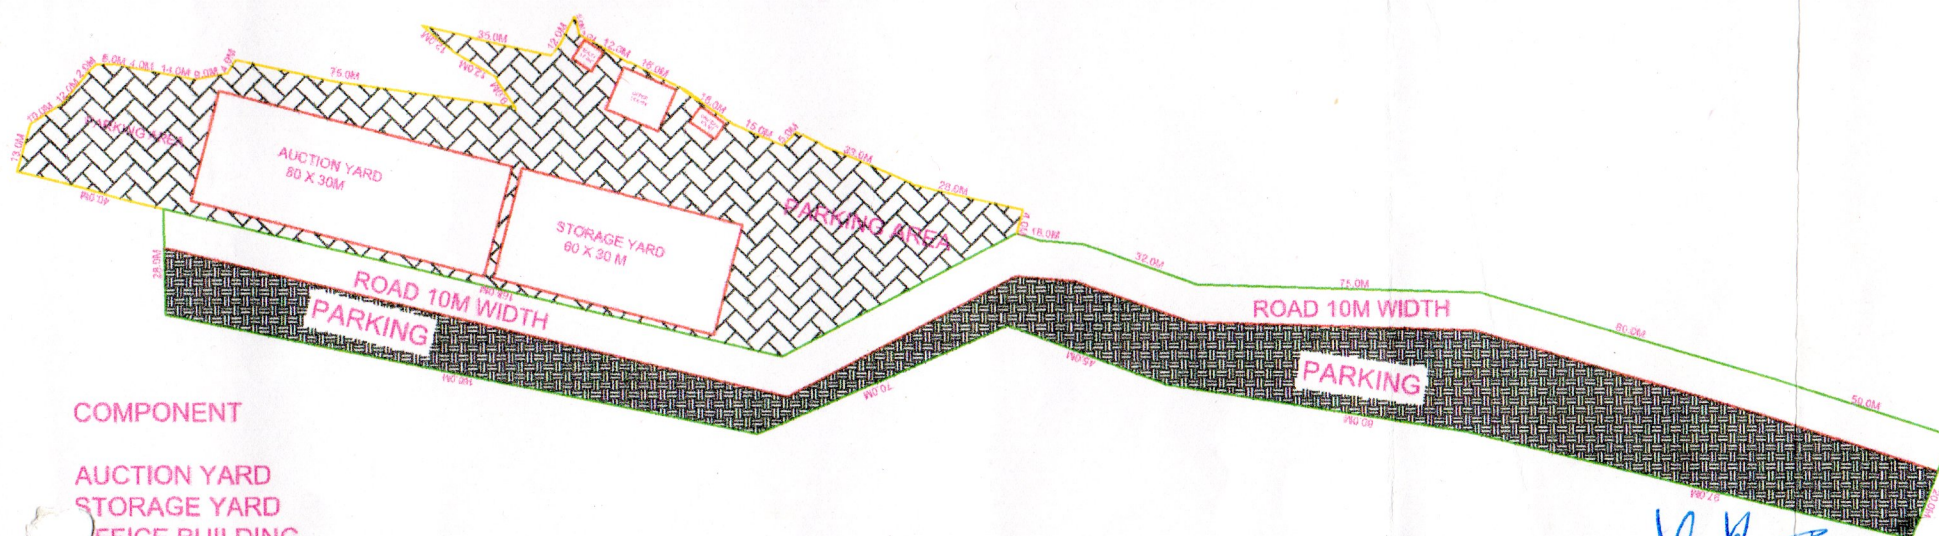

COMPONENT

AUCTION YARD
 STORAGE YARD
 OFFICE BUILDING
 CANTEEN
 TOILET BLOCK
 PARKING

LAYOUT PLAN

Divisional Forest Officer
Rohru Forest Division Rohru

VASTUKAR & ASSOCIATES
ARCHITECTS ENGINEERS ESTIMATORS
LANDSCAPERS INTERIOR DESIGNER
CONTRACTOR & CONSULTANTS


Secretary
Agricultural Produce Market Committee
Shimla & Kinnaur
Dhali, Shimla-171012 (H.P.)