


LINEAR PLAN OF G.A. ROAD TO D.J. ROAD
VIA FAZALPUR BEHRAMPUR

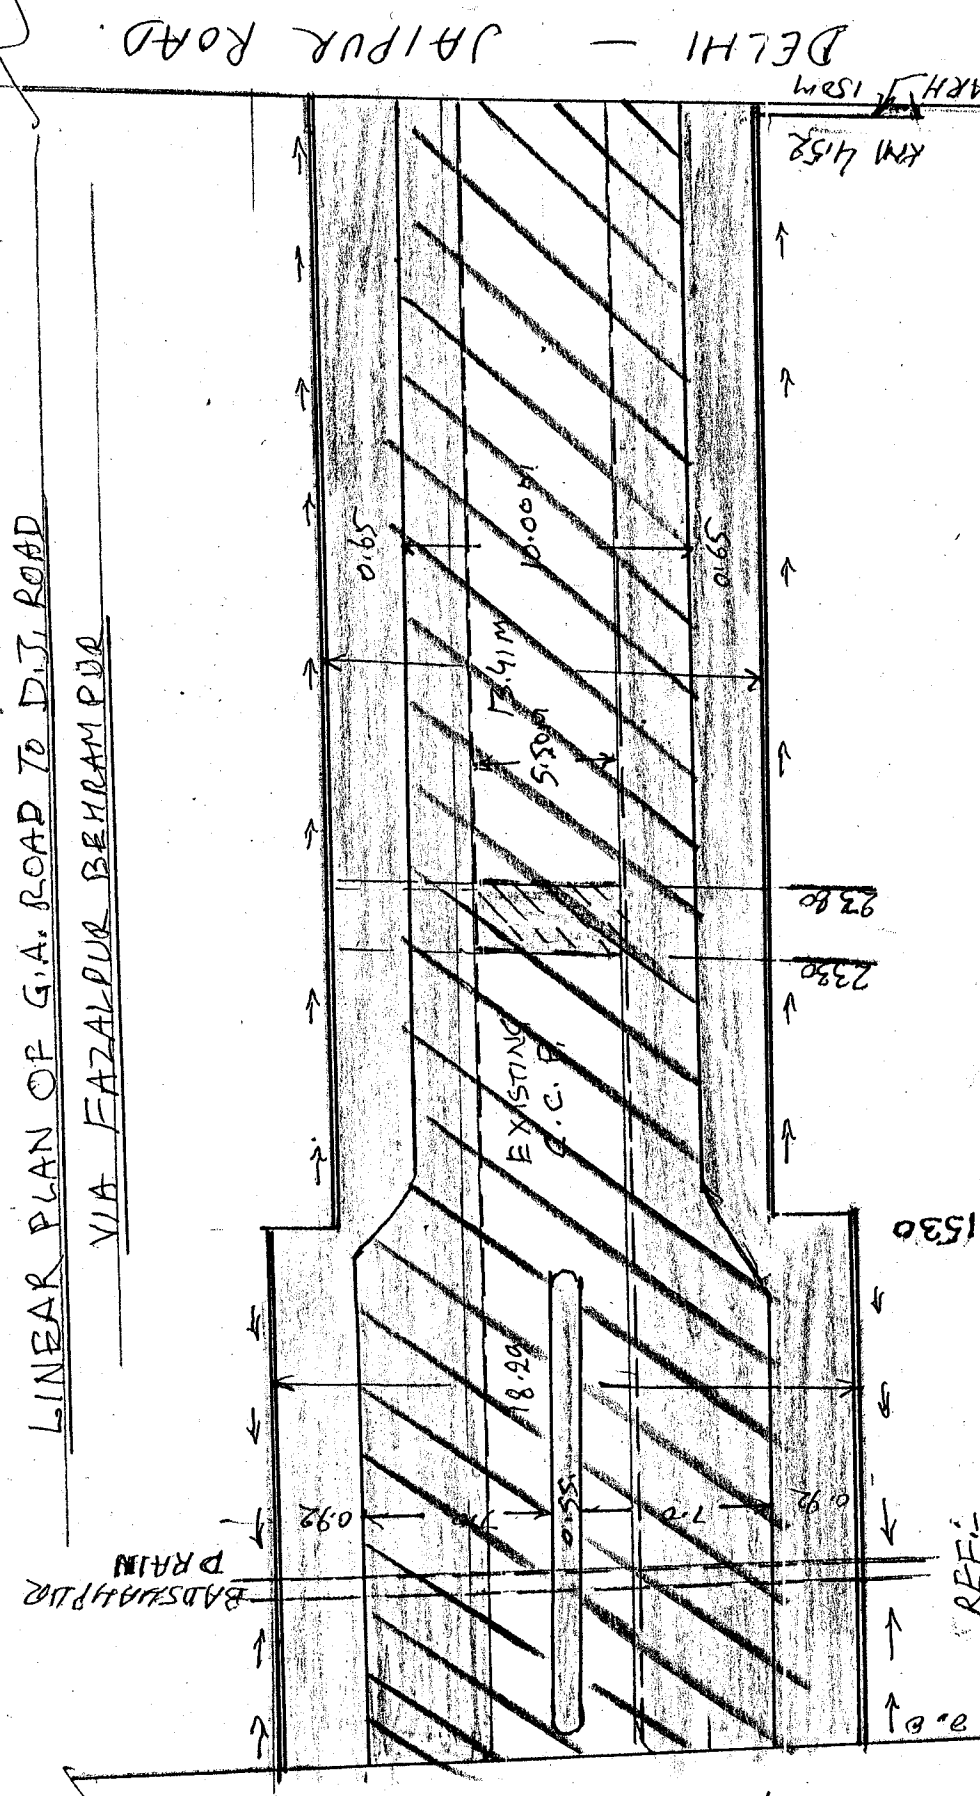

1. PROPOSED SIDE DRAIN SHOWN THUS
2. PROPOSED WIDENING SHOWN THUS
3. PROPOSED JURSY BAREAR SHOWN THUS
4. EXISTING DAMAGED C.C.P. SHOWN THUS
5. PROP. INTER LOCKING PAVER BLOCK SHOWN THUS
6. PROP. C.C.P. M-40 SHOWN THUS

Executive Engineer
Provincial Division No. 4
P.W.D. B&R Branch

Sub Divisional Engineer
Provincial Division No. 4,
P.W.D. D&I Branch, Gurgaon

DELHI - JAIPUR ROAD
NATAFARH DRAIN
KM 4.52

GURGAON ALWAR ROAD