


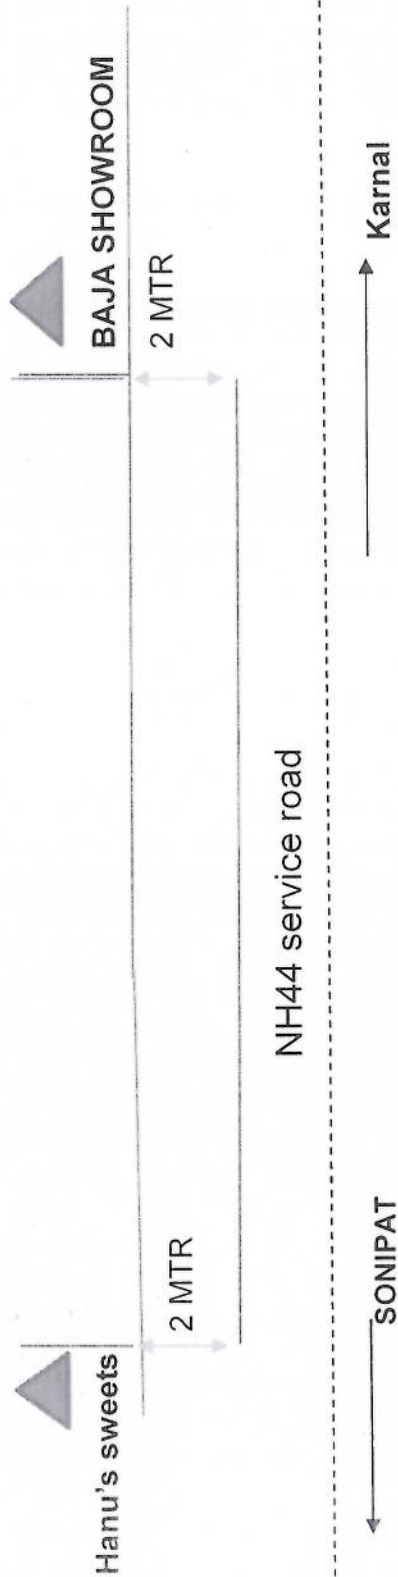

Total Route Length. 344 mtr
 " " width 0.45 mtr
 Total Sq. mtr. 155 Sq. mtr
 " " width 0.0155 Hg
 LAND MARK

ROW REQUIRED

Offset from ROW
Boundary



Name of Route	PNPT0131
JIO DIGITAL FIBER PRIVATE LIMITED	
Proposed Route	
 Reliance Jio	
Total length = 344 M	