


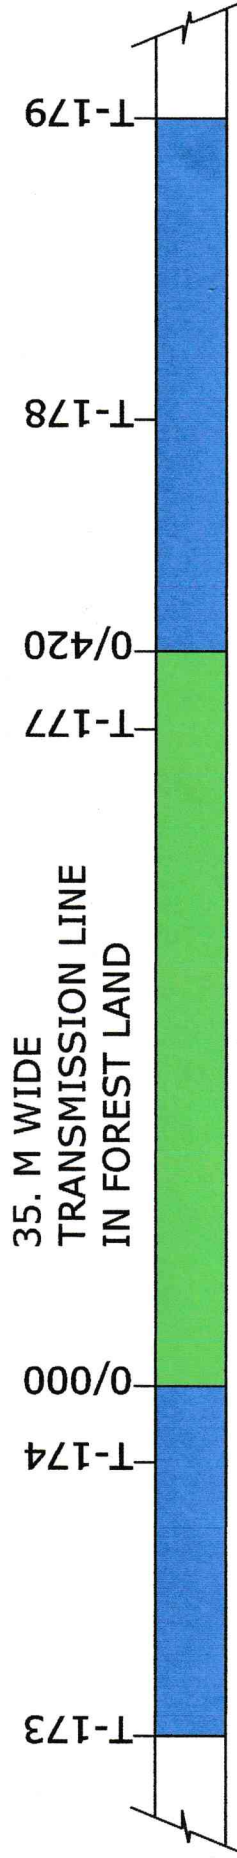

LAYOUT PLAN FOR REALIGNMENT OF 220 KV KPTL LINE KP 175, KP 176 NEAR BAGGU NALLAH BATOTE  
UNDER TLMD DIVISION - III UDHAMPUR



FOREST AREA DETAIL

AREA DETAIL OF ROAD	LENGTH X WIDTH	AREA
0/000 TO 0/420	420M X 35 M	14700 M <sup>2</sup> OR 1.47 HECTARE

LEGEND:-

1.	FOREST LAND	
2.	PRIVATE LAND	

Assistant Engineer  
 Transmission Line Maintenance  
 Electrical Engineering Division  
 TRECOURTISED DRAFTING BY: 1 AUTOCADD SOLUTION CENTRE, Main Building 2 (1st Floor), PANAMA CHOWK, RAIL HEAD JAMMU-180012, Mob. +91-9596652064.

Sub-Division  
 Line Maintenance