
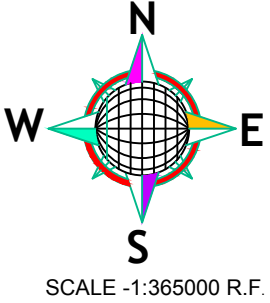


DEGREE SHEET SHOWING LOCATION OF PROCTED AREA WITHIN 10 KM RADIUS FROM " CENTER OF THE PROPOSED AREA REQUIRED FOR EXISTING / PROPOSED APPROACH ROAD, DOWNHILL CONVEYOR, SERVICE ROAD, TRANSMISSION LINE & WATER PIPE LINE AREA FOR DEVADARI IRON ORE MINE OF M/s JSW STEEL LTD(ERSTWHILE LESSEE V.S. LAD ML NO.2290) OVER AN EXTENT OF 5.271 Ha. IN SWAMIMALAI BLOCK, SANDUR SOUTH RANGE , SANDUR TALUK, BALLARI DISTRICT, KARNATAKA STATE.

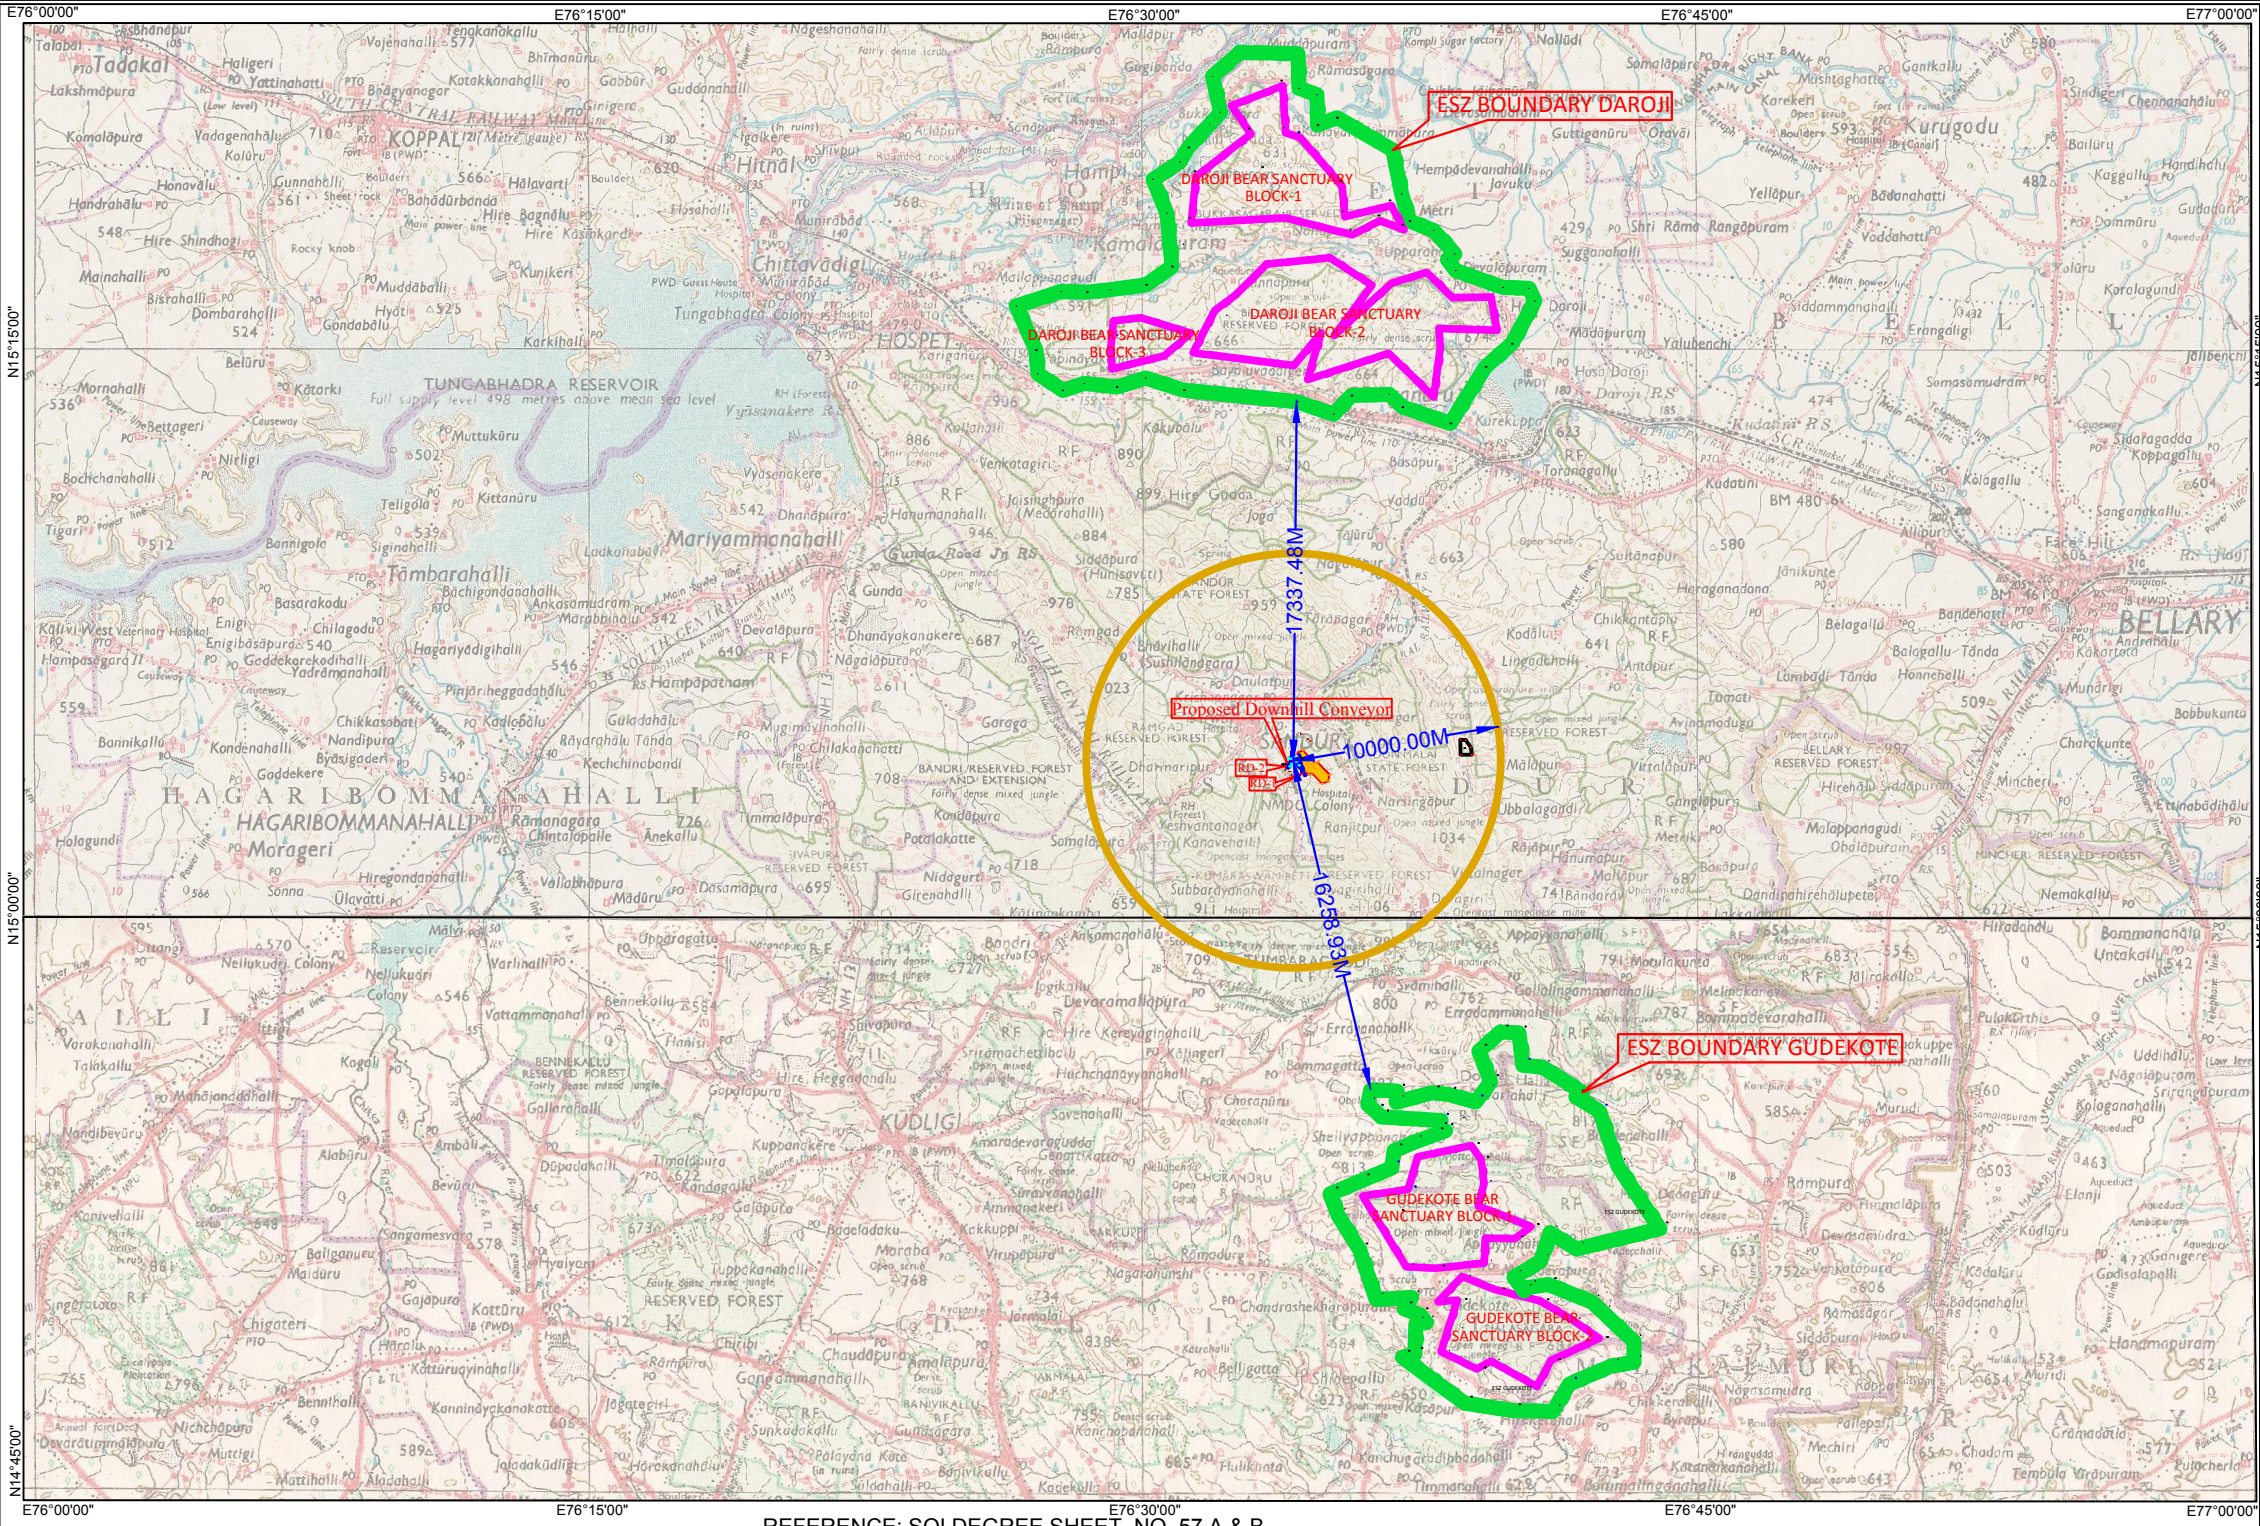

LEGEND

- Road
- Nallah(seasonal)
- Contour
- Villages
- ESZ Boundary
- Sanctuary Block Boundary
- 10 Km Radius Boundary from center of the proposed area

REFERENCE: SOI DEGREE SHEET NO. 57 A & B

Sl. No.	DESCRIPTIONS OF AREA APPLIED FOR FOREST CLEARANCE	Length in m	Width in m	Area in Sqm in Ha.
1	RD-1 : EXISTING APPROACH ROAD	2592.0	10.0	25920.0 2.592
2	RD-2 : PROPOSED APPROACH ROAD IN VIRGIN AREA	11550.0	10.0	115500.0 1.155
3	SR-1 : PROPOSED SERVICE ROAD FOR DOWNHILL CONVEYOR	298.0	10.0	2980.0 0.298
4	SR-2 : PROPOSED SERVICE ROAD FOR DOWNHILL CONVEYOR	202.0	10.0	2020.0 0.202
5	SR-3 : PROPOSED SERVICE ROAD FOR DOWNHILL CONVEYOR	170.0	10.0	1700.0 0.170
6	CL-1 : PROPOSED DOWNHILL CONVEYOR	712.0	12.0	8544.0 0.854
TOTAL				5.271

Sl. No.	DESCRIPTIONS OF DOWNHILL CONVEYOR	Length in m	Width in m	Area in Sqm in Ha.
1	SEGMENT-I : WITH IN THE MINE LEASE AREA	40.0	12.0	480.0 0.048
2	SEGMENT-II : PROPOSED DOWNHILL CONVEYOR	712.0	12.0	8544.0 0.854
3	SEGMENT-III : AREA UNDER REVENUE	183.0	12.0	2196.0 0.2196
4	OVERLAPED AREA IN CONVEYOR CORRIDOR	69.0	10.0	690.0 0.069
TOTAL				1.1906

PROJECT PROPONENT
JSW STEEL LTD.