


FULL TITLE OF THE PROJECT:- MRL01-TARATHPORA WILGAM TO WAISA VIA SHENPORA KULWARI CHERPAWALILAM,  
PACKAGE NO: JK08-2012, BLOCK RAMHAL, LENGTH = 8.5KM, PIMGSY-II  
FILE NO:- FPUK/ROAD/65427/2020.  
DATE OF THE PROPOSAL :- 01/12/2020.

## LAYOUT PLAN OF THE ROAD

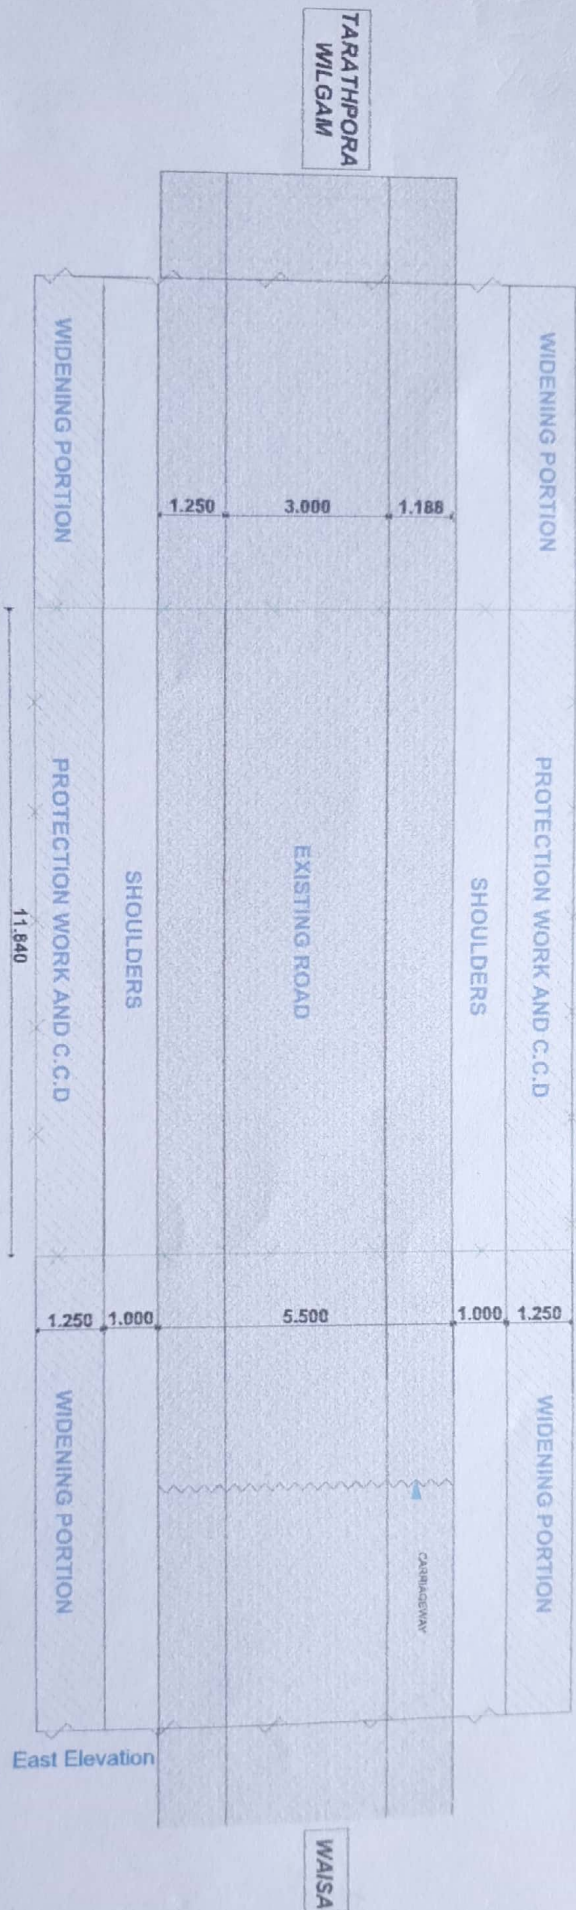

AREA CALCULATION(ONE SEGMENT ONLY)

- (a) Existing Road =  $1184 \times 4.0 = 4736$  sqm.  
(b) Widening Portion =  $2 \times 1184 \times 3.0 = 7104$  sqm.

$$\begin{aligned}\text{Total Area} &= (a) + (b) \\ &= 4736 + 7104 \\ &= 11840 \text{ sqm.} \\ &= 1.184 \text{ Ha.}\end{aligned}$$

| LEGEND                     |  |
|----------------------------|--|
| 1. CARRIAGEWAY             |  |
| 2. SHOULDERS               |  |
| 3. PROTECTION WORK & C.C.D |  |
| 4. FOREST AREA             |  |

East Elevation

PREPARED BY

Executive Engineer

PMGSY Division

## Handwara

Divisional Forest Officer  
Forest Division

Kehmil Forest Division