


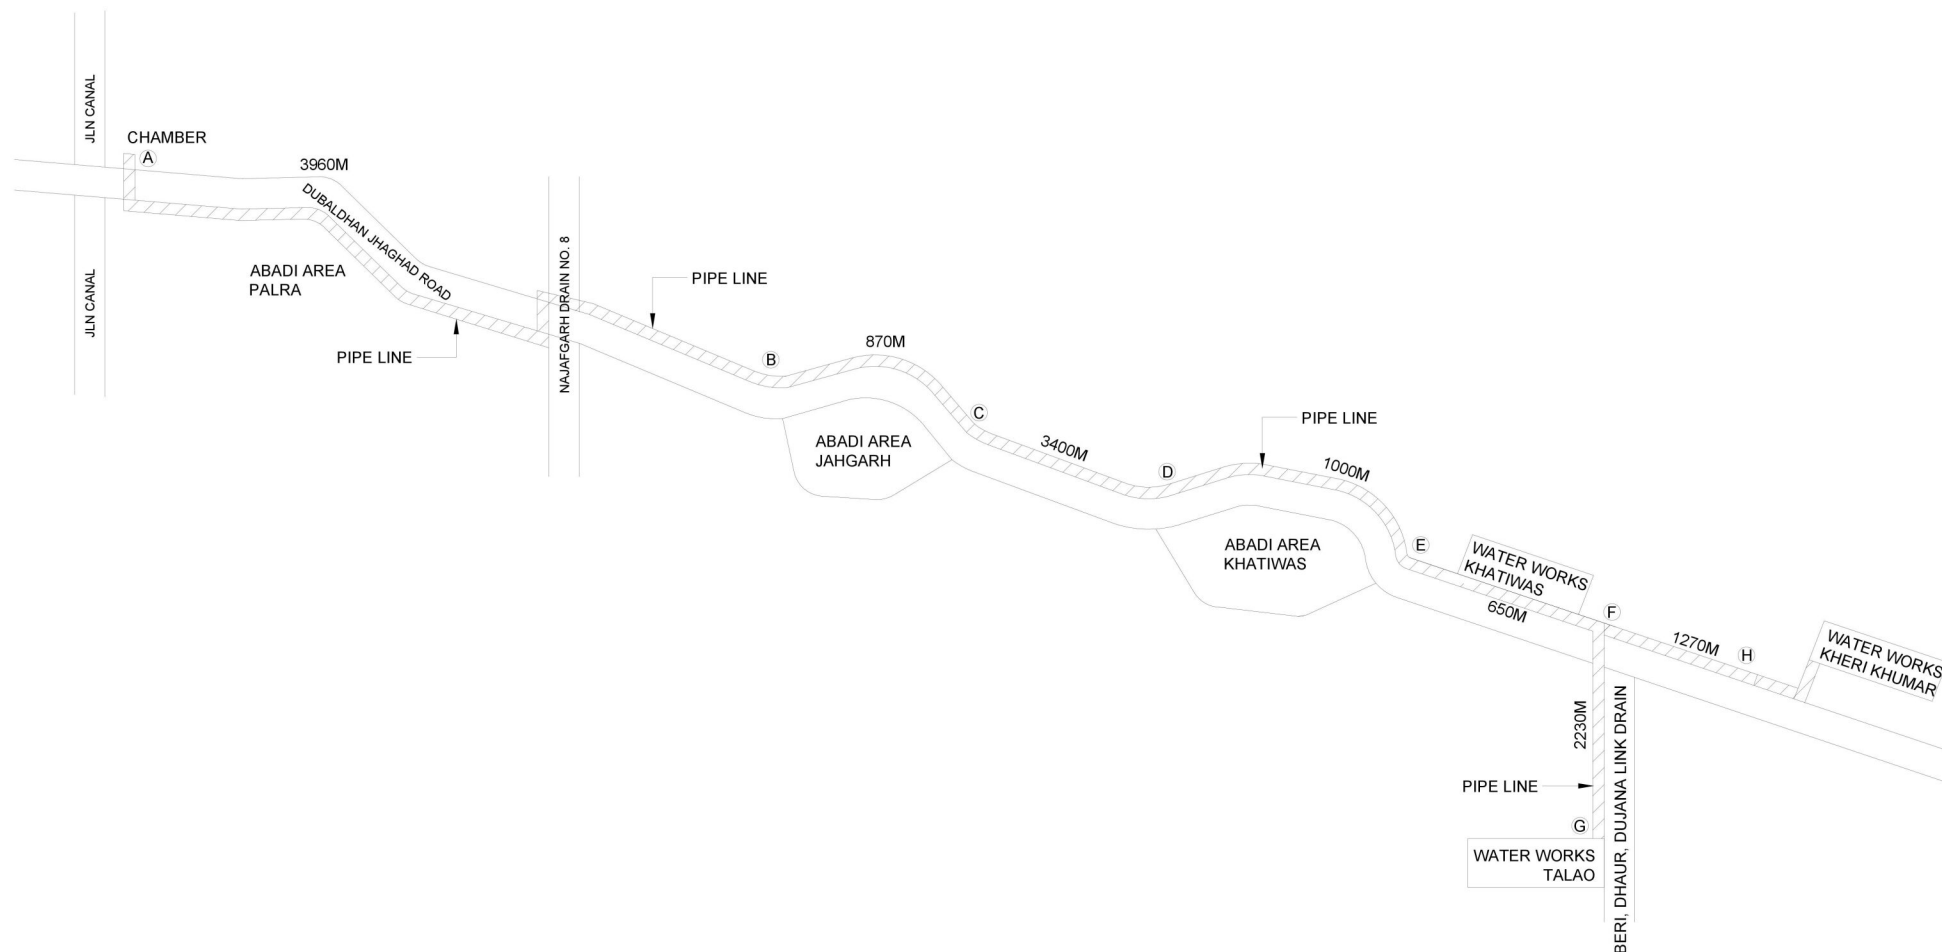

DETAIL OF FOREST LAND

LENGTH TO A TO B = 3960 M.
 LENGTH TO C TO D = 3400 M.
 LENGTH TO E TO F = 650 M.
 LENGTH TO F TO G = 2230M.
 LENGTH TO F TO H = 1270M.
 TOTAL LENGTH = 11510 M.
 WIDTH = 0.60 M.

FOREST LAND AREA = $11510 \times 0.60 = 6906 \text{ SQ.M.}$
 OR SAY = 0.6906 HA.

DETAIL OF NON FOREST LAND

LENGTH TO B TO C = 870 M.
 LENGTH TO D TO E = 1000 M.
 TOTAL LENGTH = 1870 M.
 WIDTH = 0.60 M.

NON FOREST LAND AREA = $1870 \times 0.60 = 1122 \text{ SQ.M.}$
 OR SAY = 0.1122 HA.

SITE AND LAYOUT PLAN FOR GETTING RAW WATER BY PUMPING FROM JLN CANAL
 BY PROVIDING DI RAW WATER RISING MAIN FOR 03 NOS. OF WATER WORKS I.E.
 KHERI KHUMAR, KHATIWAS & TALAO TEH. & DISTT. JHAJJAR (HARYANA)

DRAWN BY.	SANDEEP	CHECKED BY.	RS
DATED	12.02.2022	DRAWING NO.	RWR / PIPE LINE /01
PREPARED BY.		APPROVED BY:-	



MS ASSOCIATES
 Architecture / Planner / Designer
 Mob. 8950078320

Assistant Executive Engineer
 Public Health Engineering
 Sub Division No. 1 B5R1