



Area calculation map for diversion of 0.144 Hec of forest land for construction of Stem water RCC Box type drain from WJC Canal to CSSRI Road along State highway no-09 (Karnal - Kachhwa Road) 2/5 ; detail & right : Karnal.

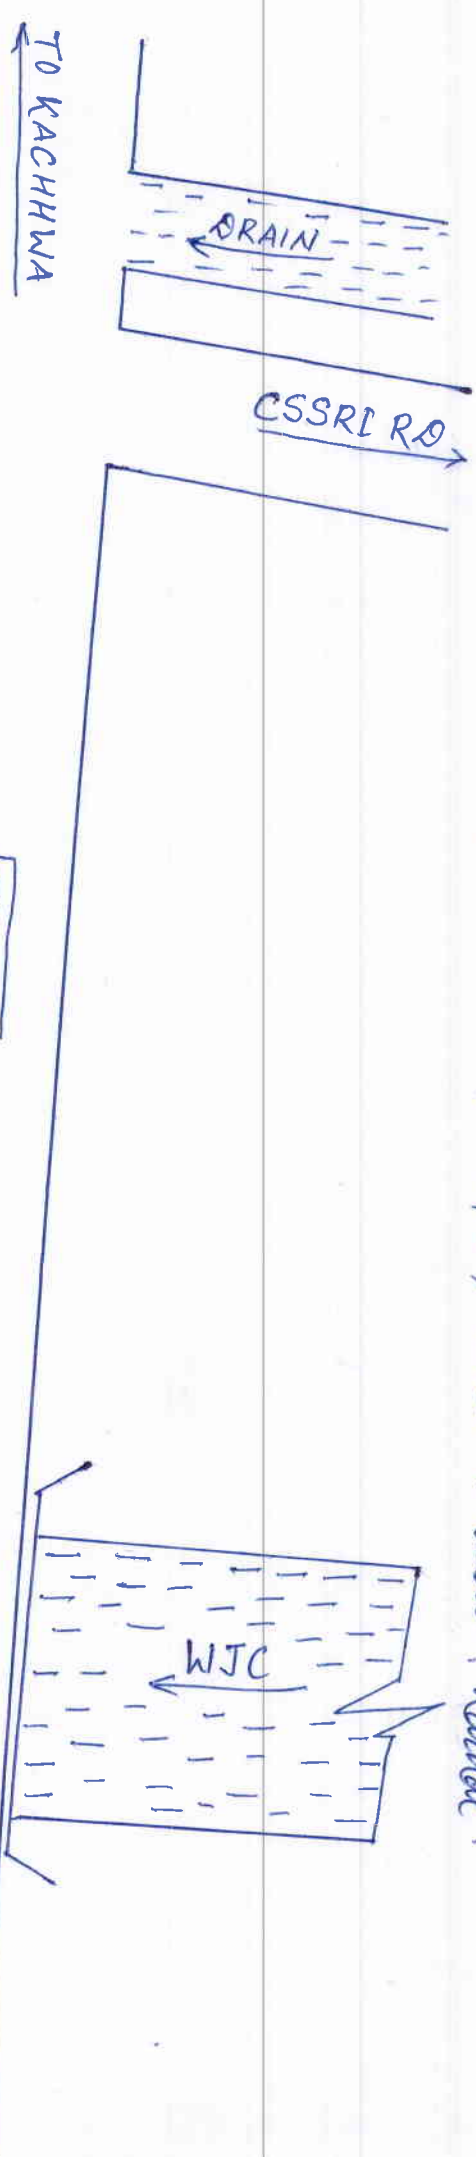

SH-09

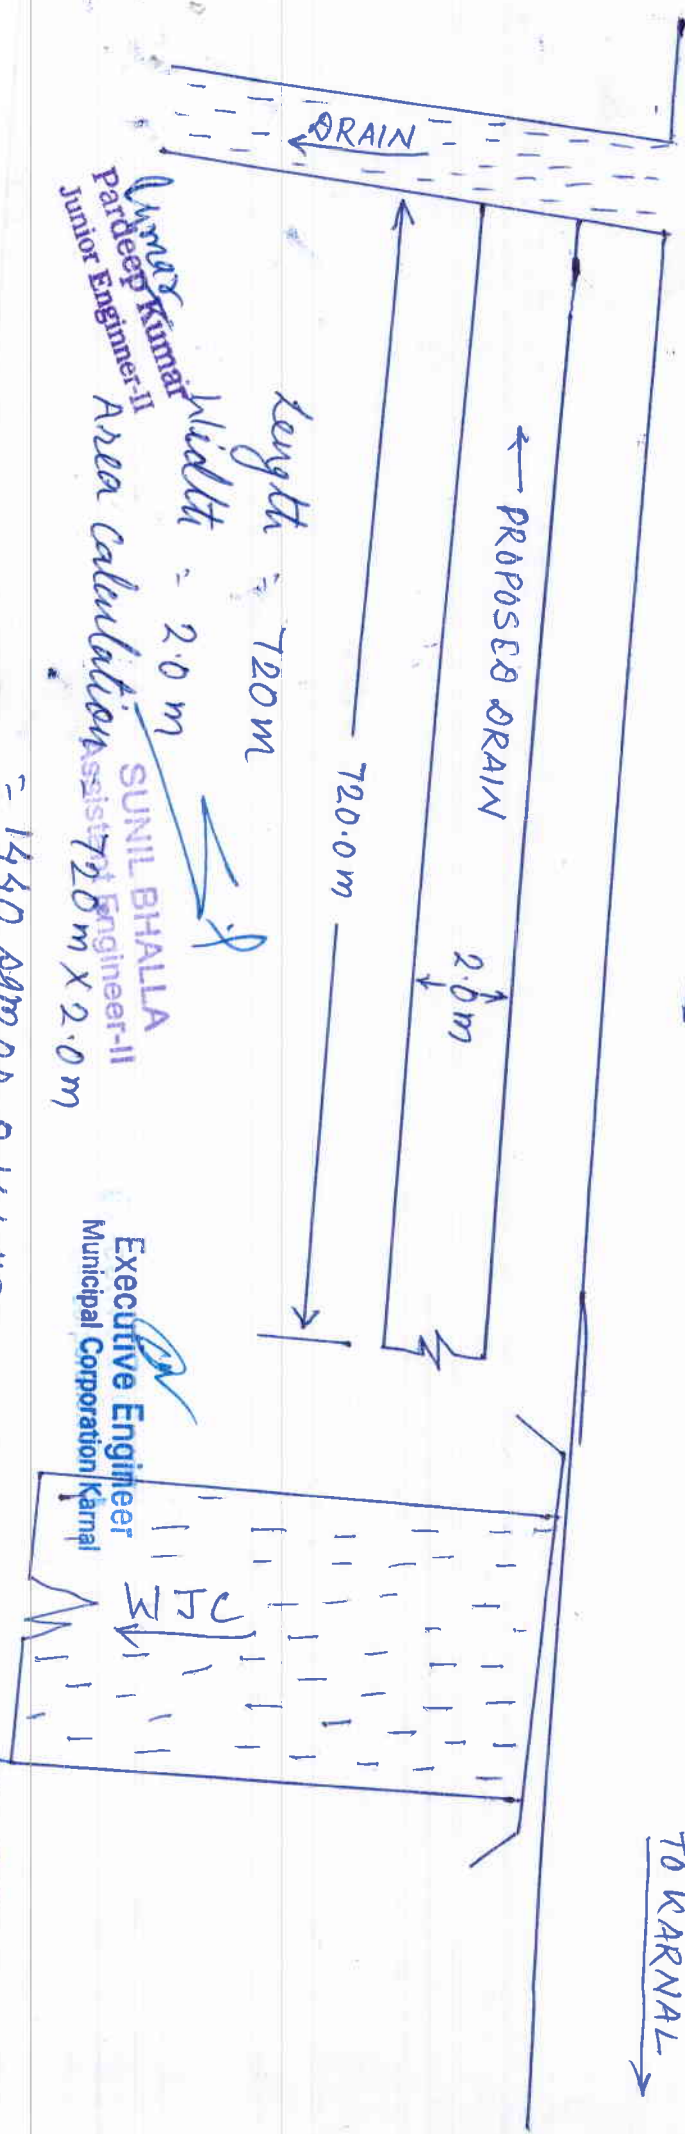

Length = 720m

Width = 2.0m

Pradeep Kumar
Junior Engineer-II

SUNIL BHALLA
Assistant Engineer-II
Area calculation = $720m \times 2.0m$

Executive Engineer
Municipal Corporation Karnal

= 1440 sqm OR 0.144 HEC.