


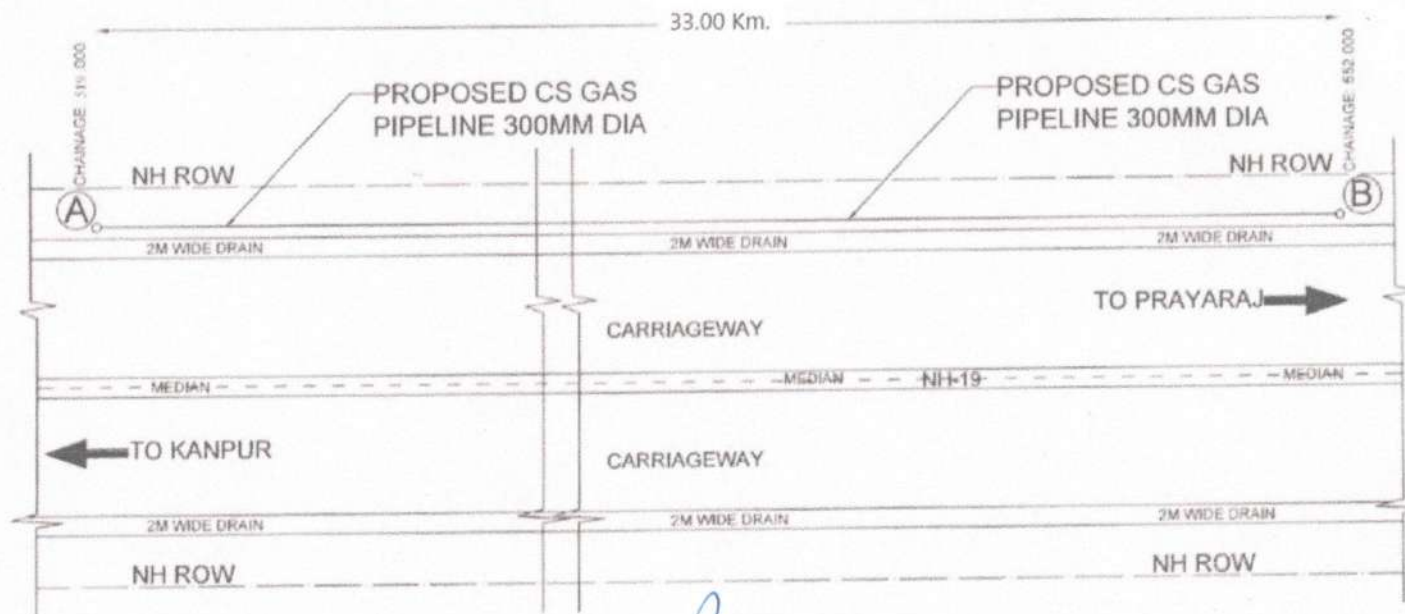

S.No.	Chainage (KM)	Section	Length (KM)	Remark
Along Laying NH-19 (KANPUR-PRAYAJRAJ)				
1.	519.00 TO 552.00 (LHS)	A-B	33.00	CS BY OT

Rama

RAMAN KUMAR SRIVASTAVA
 Chief General Manager (GA Head)
INDRAPRASTHA GAS LIMITED
 Kanpur (Part.) Fatehpur & Hamirpur
 808-810, 8th Floor, 14/113, Kan Chamber
 Civil Lines, Kanpur-208001

INDRAPRASTHA GAS LIMITED	
SUBJECT	TYPICAL PLAN OF CS GAS PIPELINE
LOCATION	PROPOSED ROUTE OF CS GAS PIPE LINE ALONG THE NH FROM CHAINAGE KM 519 TO KM 552 (LHS) ON KANPUR ALLAHABAD STRETCH OF NH-19 ON THE LEFT HAND SIDE.
SCALE - 1:300	DATE : NOV 2019 DRG.NO. PK/MODERN/

CS GAS PIPELINE SCHEMATIC ALIGNMENT :WITHOUT SERVICE ROAD