




TCS- 1: 6-LANE DIVIDED HIGHWAY WITH FLUSH MEDIAN  
(OPEN COUNTRY PLAIN/ROLLING TERRAIN)

- NOTE:-
- 1. All dimensions are in mm unless otherwise specified.
  - 2. Road boundary wall shall be provided at extreme outer line of ROW as per Schedule- C.
  - 3. Turfing shall be provided on embankment slope as per Manual Provision
  - 4. Stone pitching shall be provided on slope as per Manual provision
  - 5. Lined chute drain shall be provided @20 m interval on embankment slope for embankment height more than 3.0m.

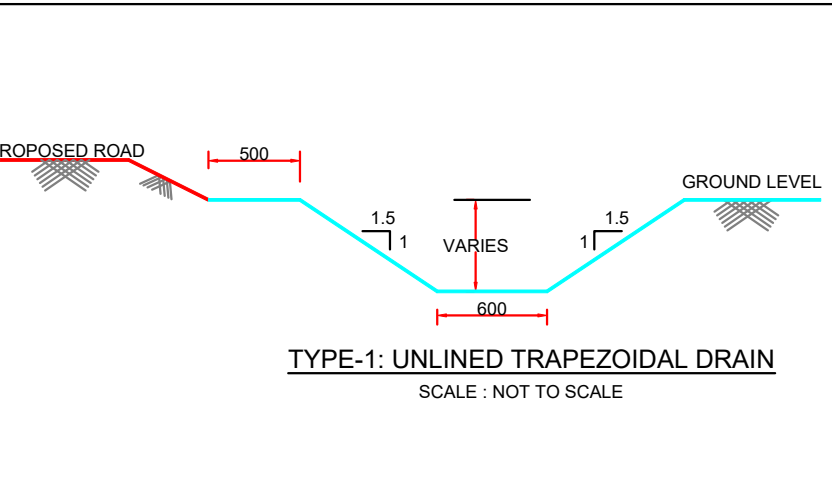

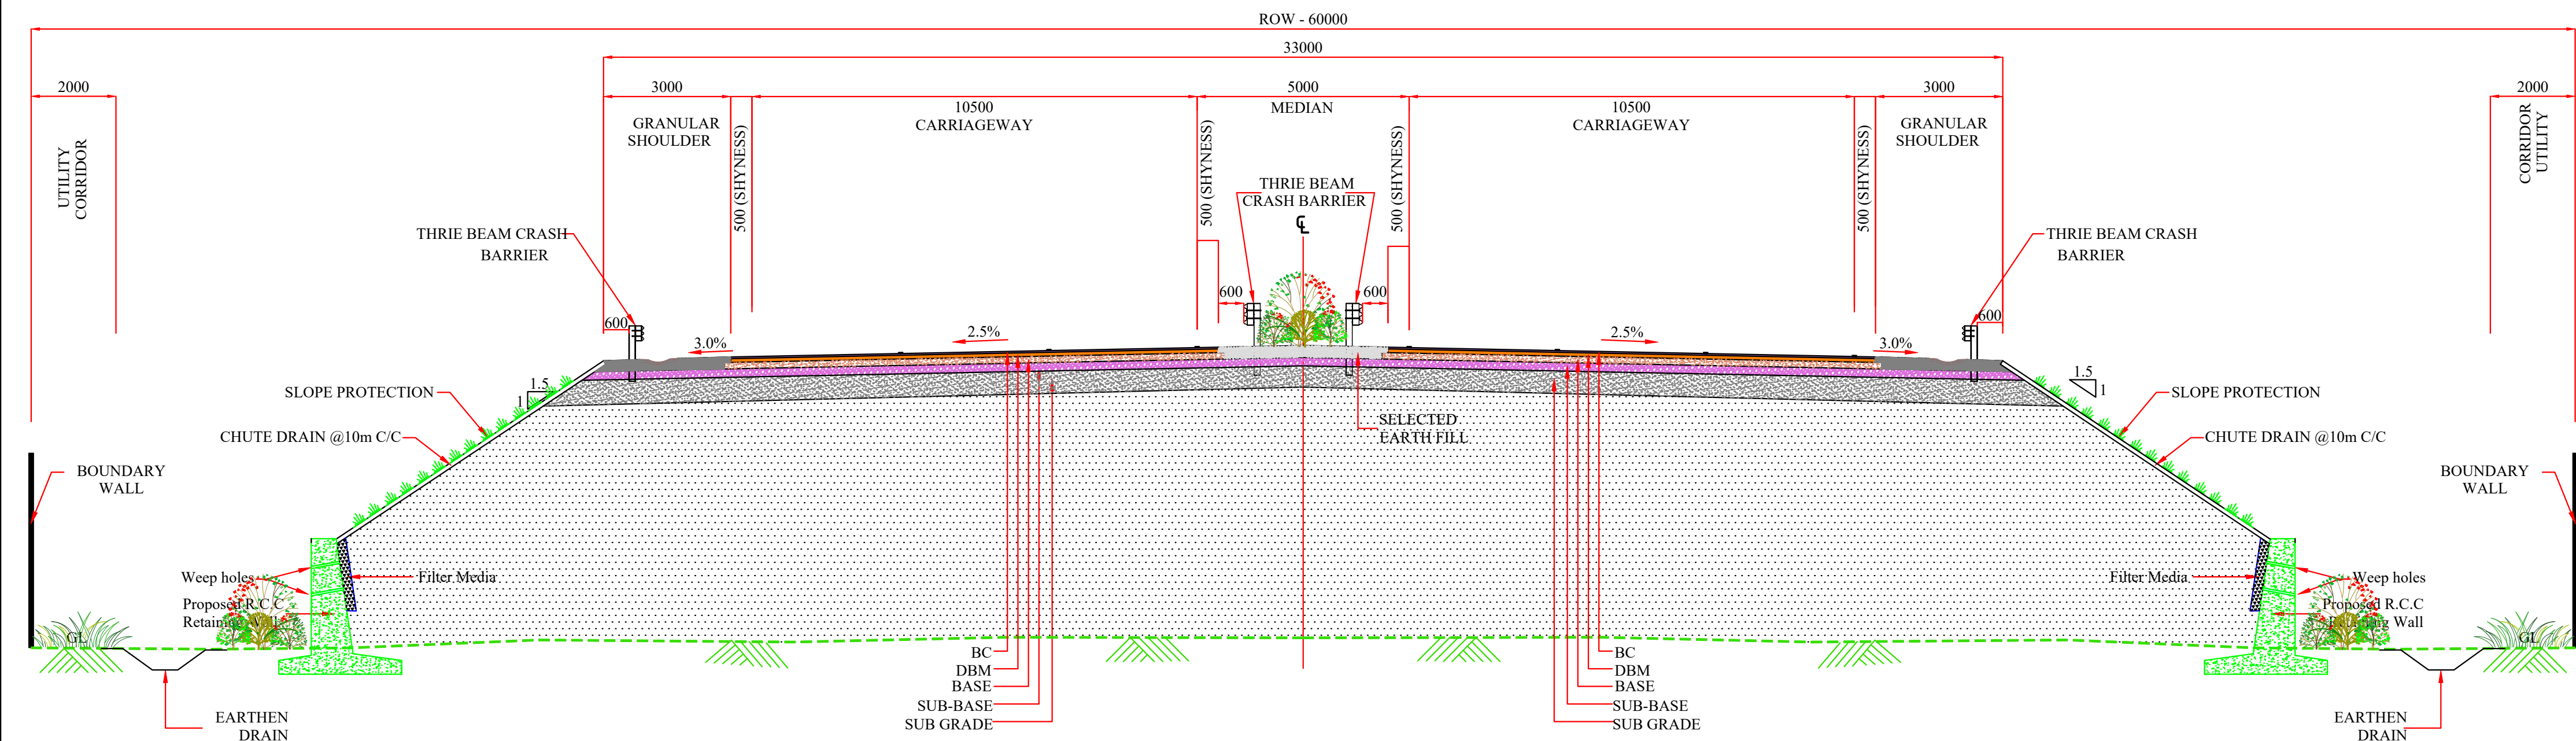



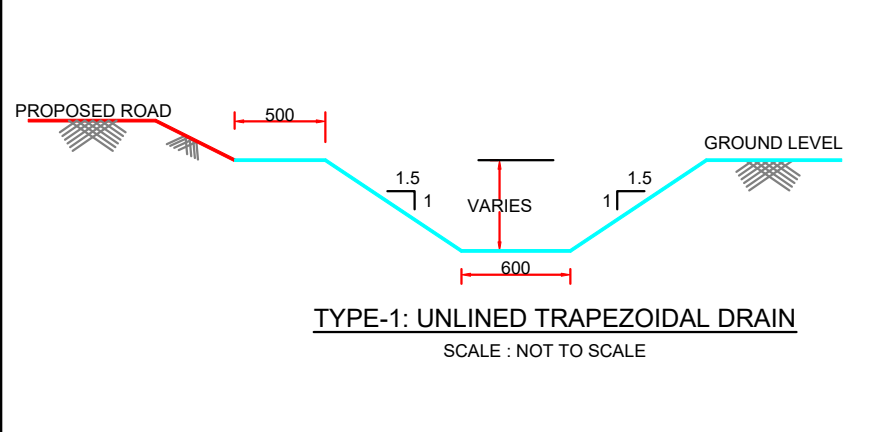


TCS-2: 6-LANE DIVIDED HIGHWAY WITH FLUSH MEDIAN AND WITHOUT SERVICE ROAD AT APPROACH TO  
VUP LOCATION




- NOTE:-
1. All dimensions are in mm unless otherwise specified.
  2. Road boundary wall shall be provided at extreme outer line of ROW as per Schedule- C.
  3. Turfing shall be provided on embankment slope as per Manual Provision
  4. Stone pitching shall be provided on slope as per Manual provision
  5. Lined chute drain shall be provided @20 m interval on embankment slope for embankment height more than 3.0m.

<div>CLIENT:-</div> <div><div><div>National Highways Authority of India</div><div>(Ministry of Road, Transport &amp; Highways, Govt. of India)</div></div><div><div><div>BHARATMALA</div><div>ROAD TO PROSPERITY</div></div></div></div> <td rowspan="4"><div>CONSULTANT:-</div><div><div><div>Chaitanya Projects Consultancy Pvt. Ltd.</div><div>C-5, 2ND FLOOR, R.K.TOWER PLOT NO.- 21-22, SECTOR-4, VAISHALI, GHAZIABAD PH.: 0120-3223419, 4120472, FAX: 0120-4110472</div></div></div><td rowspan="4"><div>PROJECT:-</div><div><div>Preparation of Detailed Project Report (DPR) for development of Economic Corridors, Inter-Corridors, Feeder Routes and National Corridors to improve the efficiency of freight movement in India under Bharatmala Pariyojana (Lot-6/Package-4) for Paniyala - Alwar- Barodameo (Inter Corridor Route)</div></div><div>SCALE :-</div><div>NTS</div></td><td rowspan="4"><div>DWG TITLE:-</div><div>TYPICAL CROSS SECTION</div></td><td colspan="4">DRAWING No :- CPC/P-152/PAN-BAR/FFR/PKG-1/TCS/02</td></td>	<div>CONSULTANT:-</div> <div><div><div>Chaitanya Projects Consultancy Pvt. Ltd.</div><div>C-5, 2ND FLOOR, R.K.TOWER PLOT NO.- 21-22, SECTOR-4, VAISHALI, GHAZIABAD PH.: 0120-3223419, 4120472, FAX: 0120-4110472</div></div></div> <td rowspan="4"><div>PROJECT:-</div><div><div>Preparation of Detailed Project Report (DPR) for development of Economic Corridors, Inter-Corridors, Feeder Routes and National Corridors to improve the efficiency of freight movement in India under Bharatmala Pariyojana (Lot-6/Package-4) for Paniyala - Alwar- Barodameo (Inter Corridor Route)</div></div><div>SCALE :-</div><div>NTS</div></td> <td rowspan="4"><div>DWG TITLE:-</div><div>TYPICAL CROSS SECTION</div></td> <td colspan="4">DRAWING No :- CPC/P-152/PAN-BAR/FFR/PKG-1/TCS/02</td>	<div>PROJECT:-</div> <div><div>Preparation of Detailed Project Report (DPR) for development of Economic Corridors, Inter-Corridors, Feeder Routes and National Corridors to improve the efficiency of freight movement in India under Bharatmala Pariyojana (Lot-6/Package-4) for Paniyala - Alwar- Barodameo (Inter Corridor Route)</div></div> <div>SCALE :-</div> <div>NTS</div>	<div>DWG TITLE:-</div> <div>TYPICAL CROSS SECTION</div>	DRAWING No :- CPC/P-152/PAN-BAR/FFR/PKG-1/TCS/02			
				DATE : JANUARY 2022		Revision: <b>R0</b>	
				PREPARED BY	DESIGNED BY	CHECKED BY	APPROVED
				D.S.KATHAIT	N.K.SINGH	P.R.BISWAS	S.K.SINH




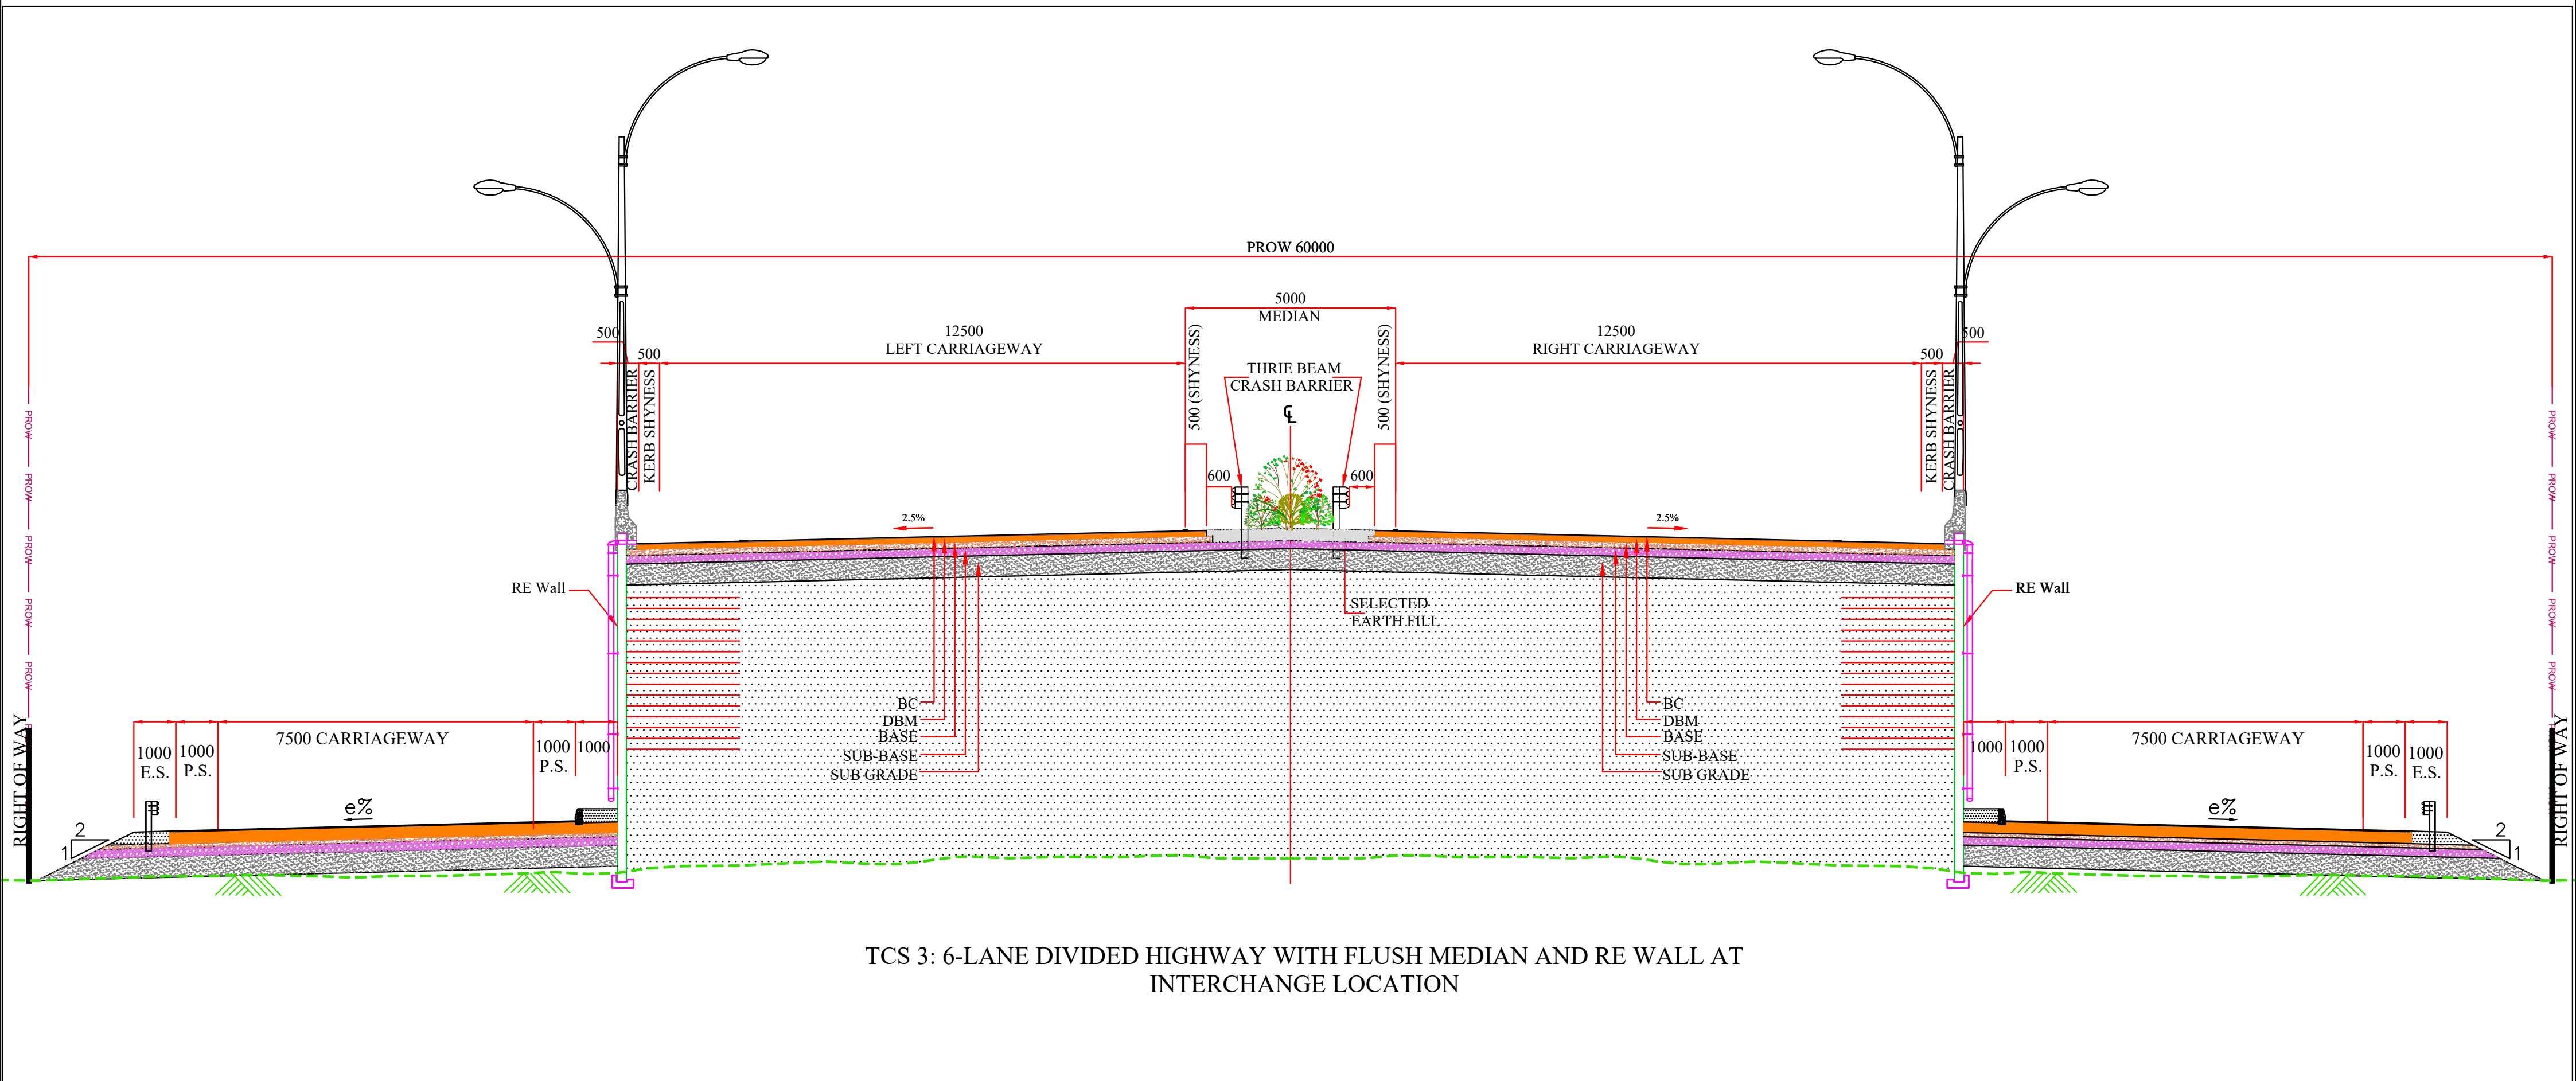

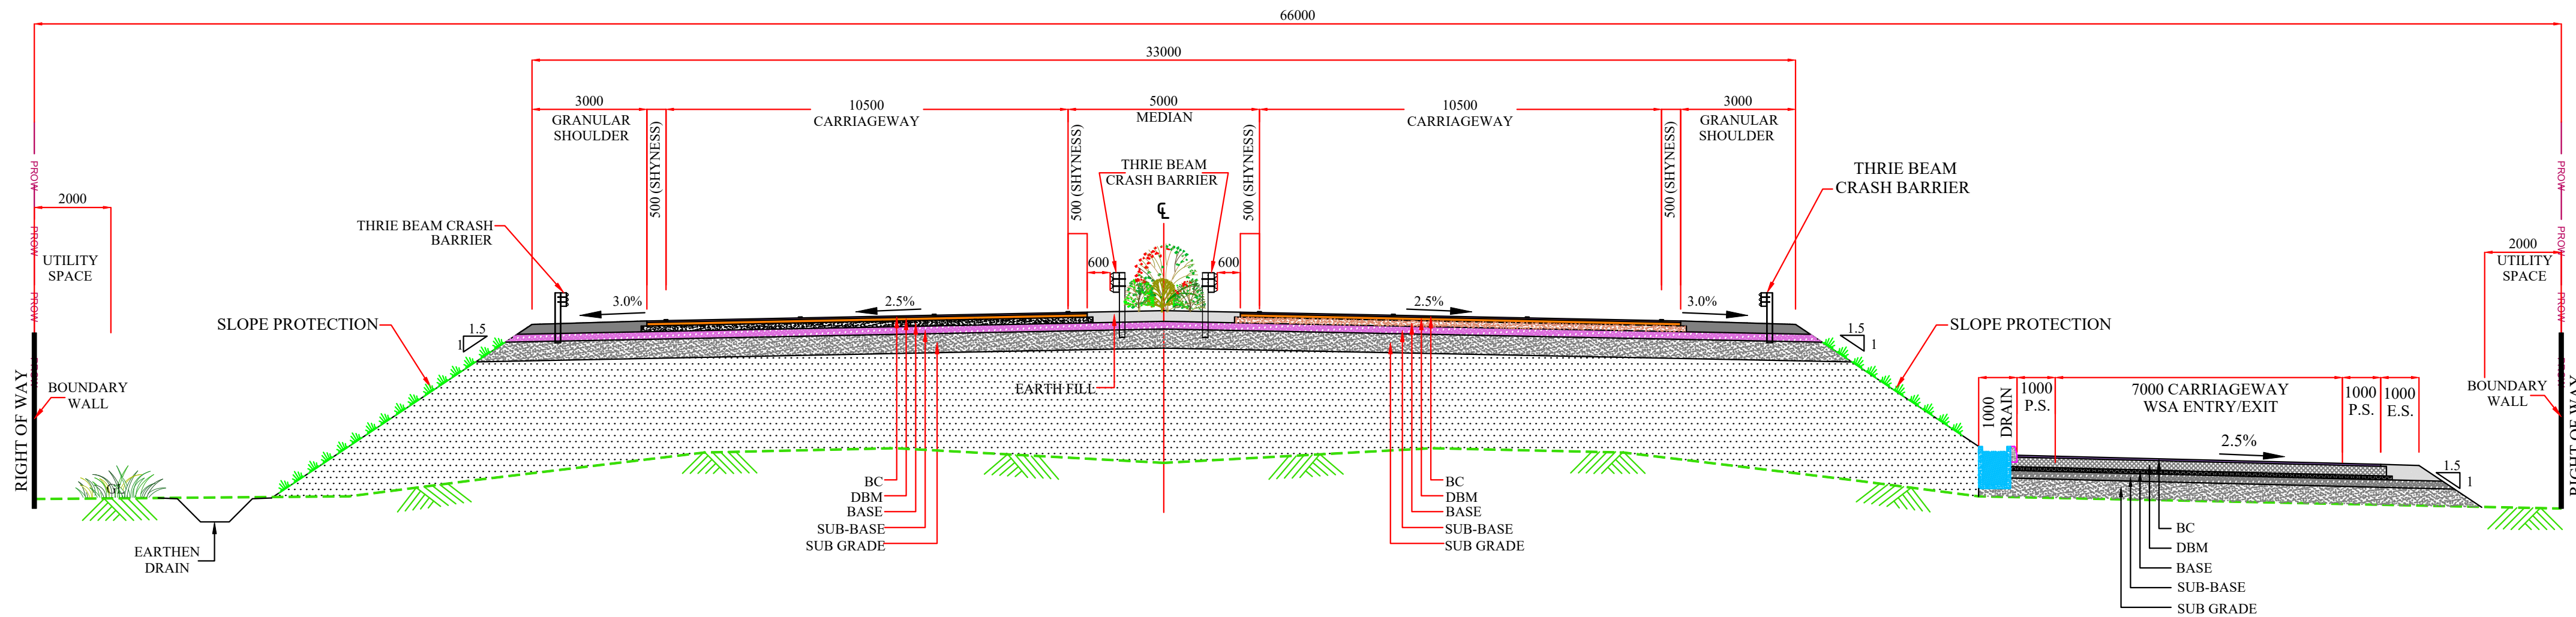


TCS-4: 6-LANE DIVIDED HIGHWAY WITH RAISED MEDIAN (WSA OF ENTRY/EXIT)

- NOTE:-
1. All dimensions are in mm unless otherwise specified.
  2. Road boundary wall shall be provided at extreme outer line of ROW as per Schedule- C.

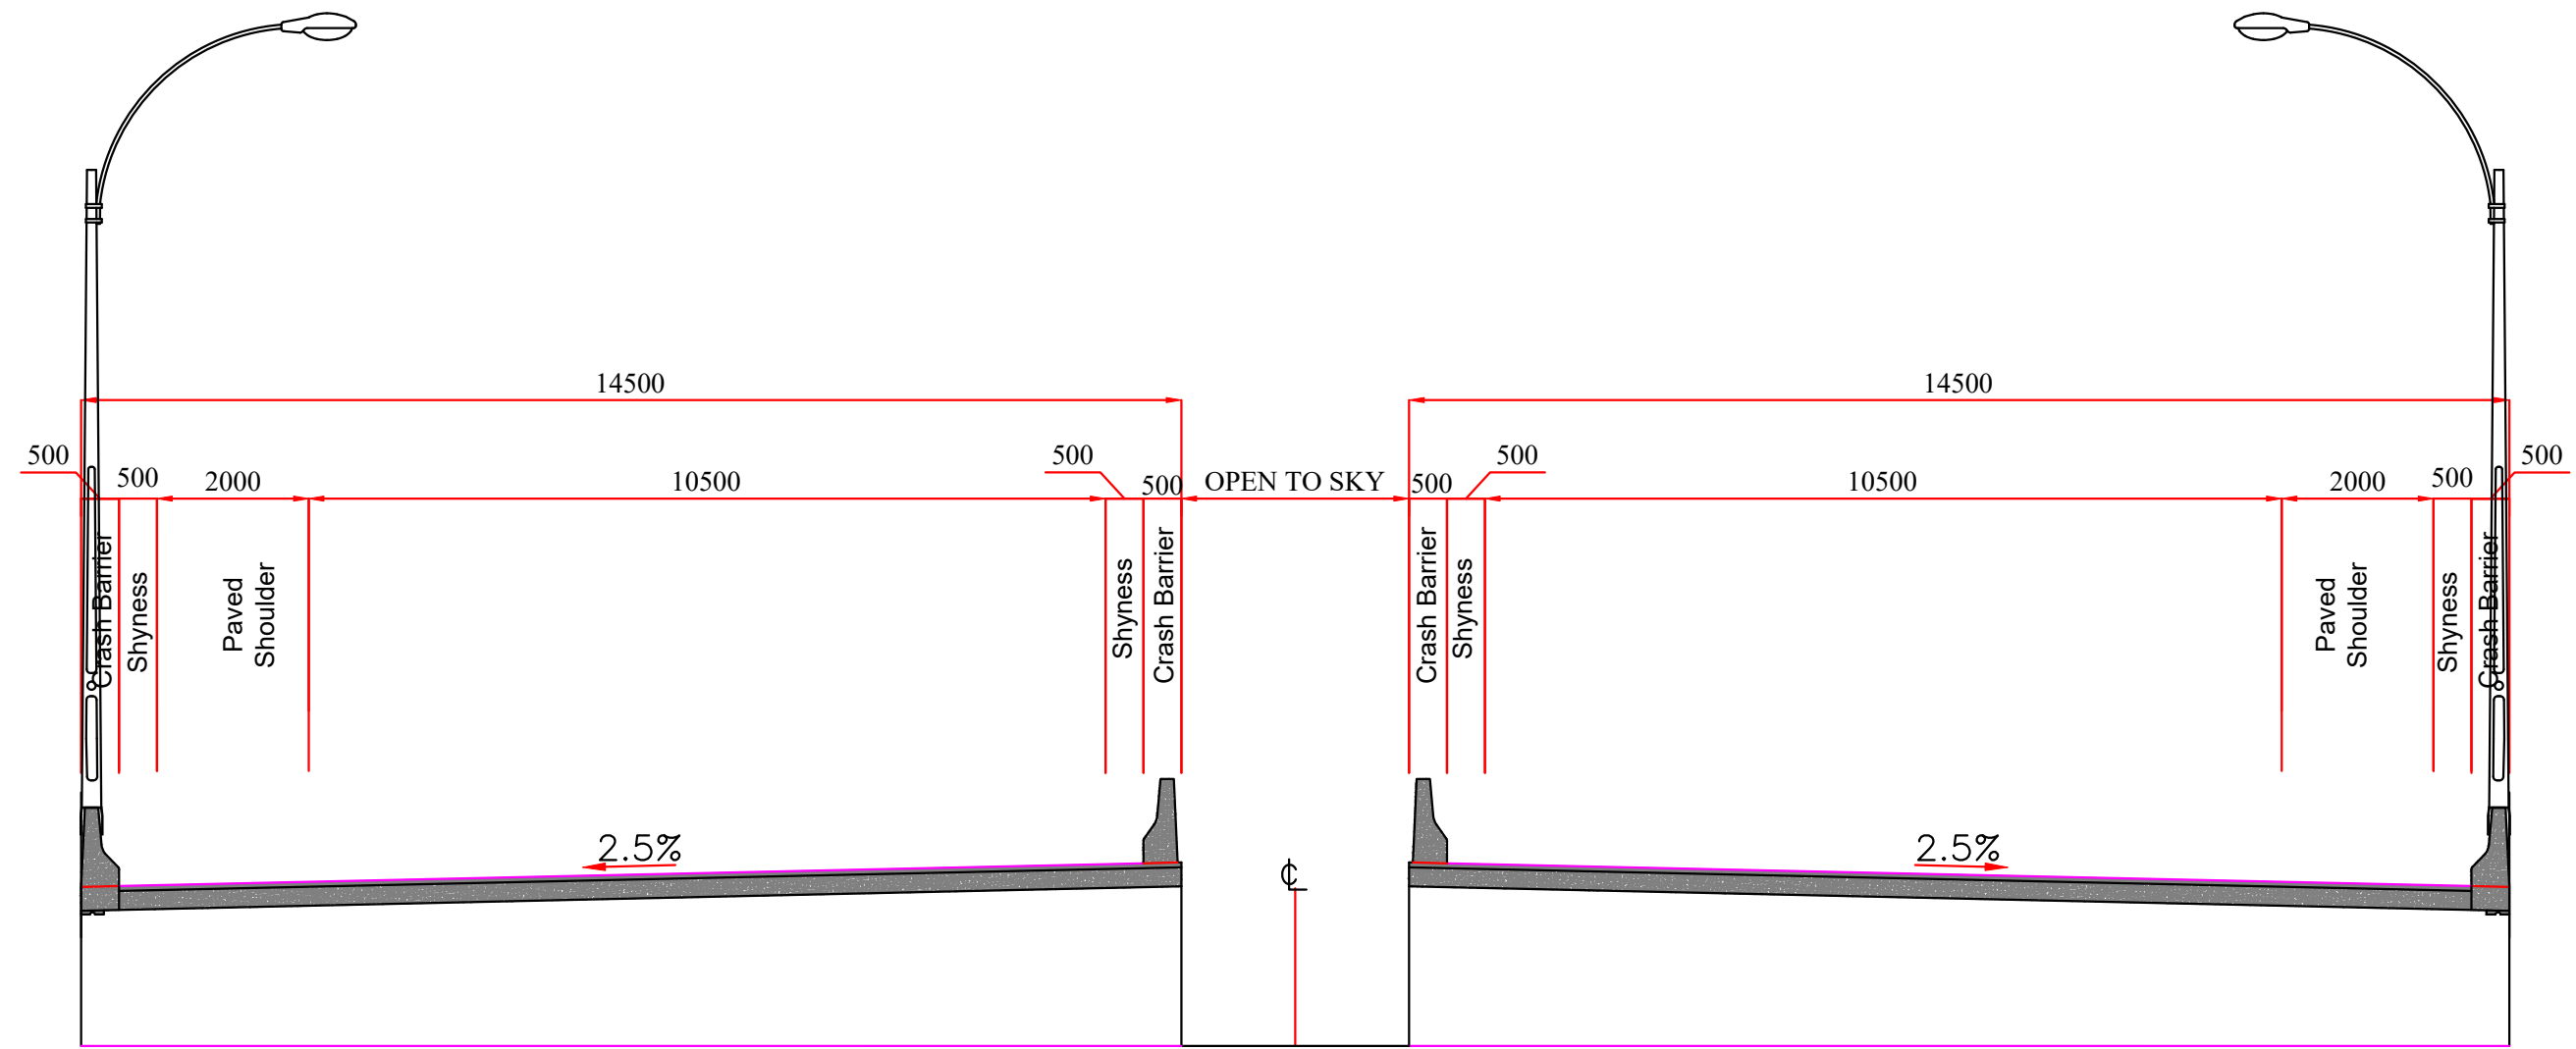


TCS-5: 6-LANE DIVIDED HIGHWAY FOR INTERCHANGE FLYOVER/VUP/LVUP/MNB/MJB/ROB  
STRUCTURE PORTION

CLIENT:-



National Highways Authority  
of India

(Ministry of Road, Transport & Highways, Govt. of India)



BHARATMALA  
ROAD TO PROSPERITY

CONSULTANT:-



Chaitanya Projects Consultancy Pvt. Ltd.

C-5, 2ND FLOOR, R.K.TOWER PLOT NO.- 21-22,  
SECTOR-4, VAISHALI, GHAZIABAD  
PH.: 0120-3223419, 4120472, FAX: 0120-4110472

PROJECT:-

Preparation of Detailed Project Report (DPR) for development of Economic Corridors,  
Inter-Corridors, Feeder Routes and National Corridors to improve the efficiency of freight  
movement in India under Bharatmala Pariyojana (Lot-6/Package-4)  
for Paniyala - Alwar- Barodameo (Inter Corridor Route)

SCALE :-



NTS

DWG TITLE:-


TYPICAL CROSS SECTION

DRAWING No :-

CPC/P-152/PAN-BAR/FFR/PKG-1/TCS/ 05			
DATE : JANUARY 2022			Revision: <b>R0</b>
PREPARED BY	DESIGNED BY	CHECKED BY	APPROVED BY
D.S.KATHAIT	N.K.SINGH	P.R.BISWAS	S.K.SINHA

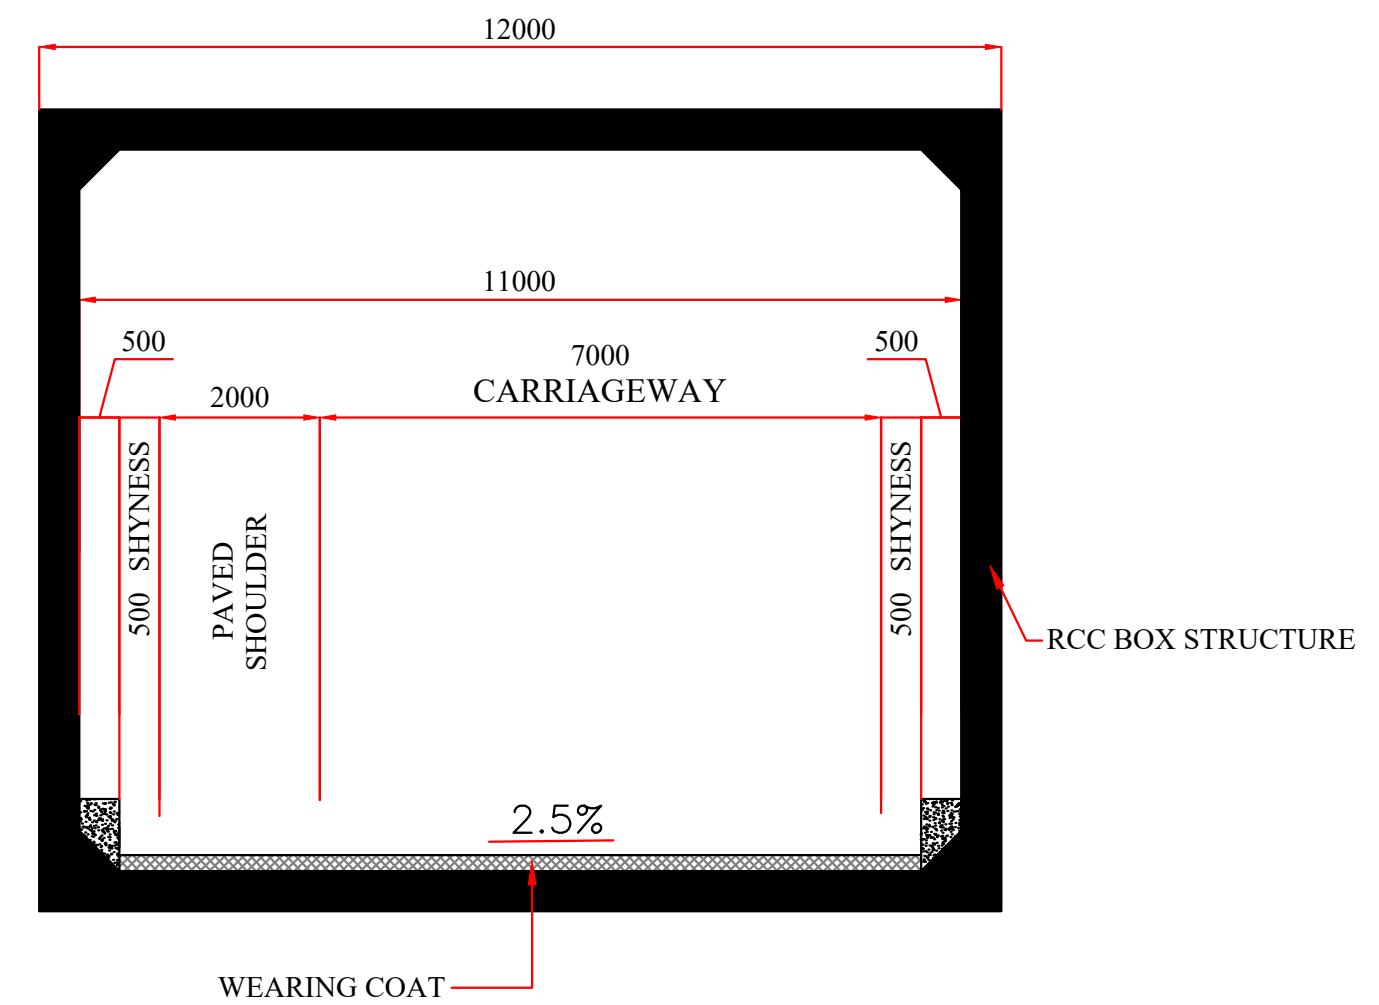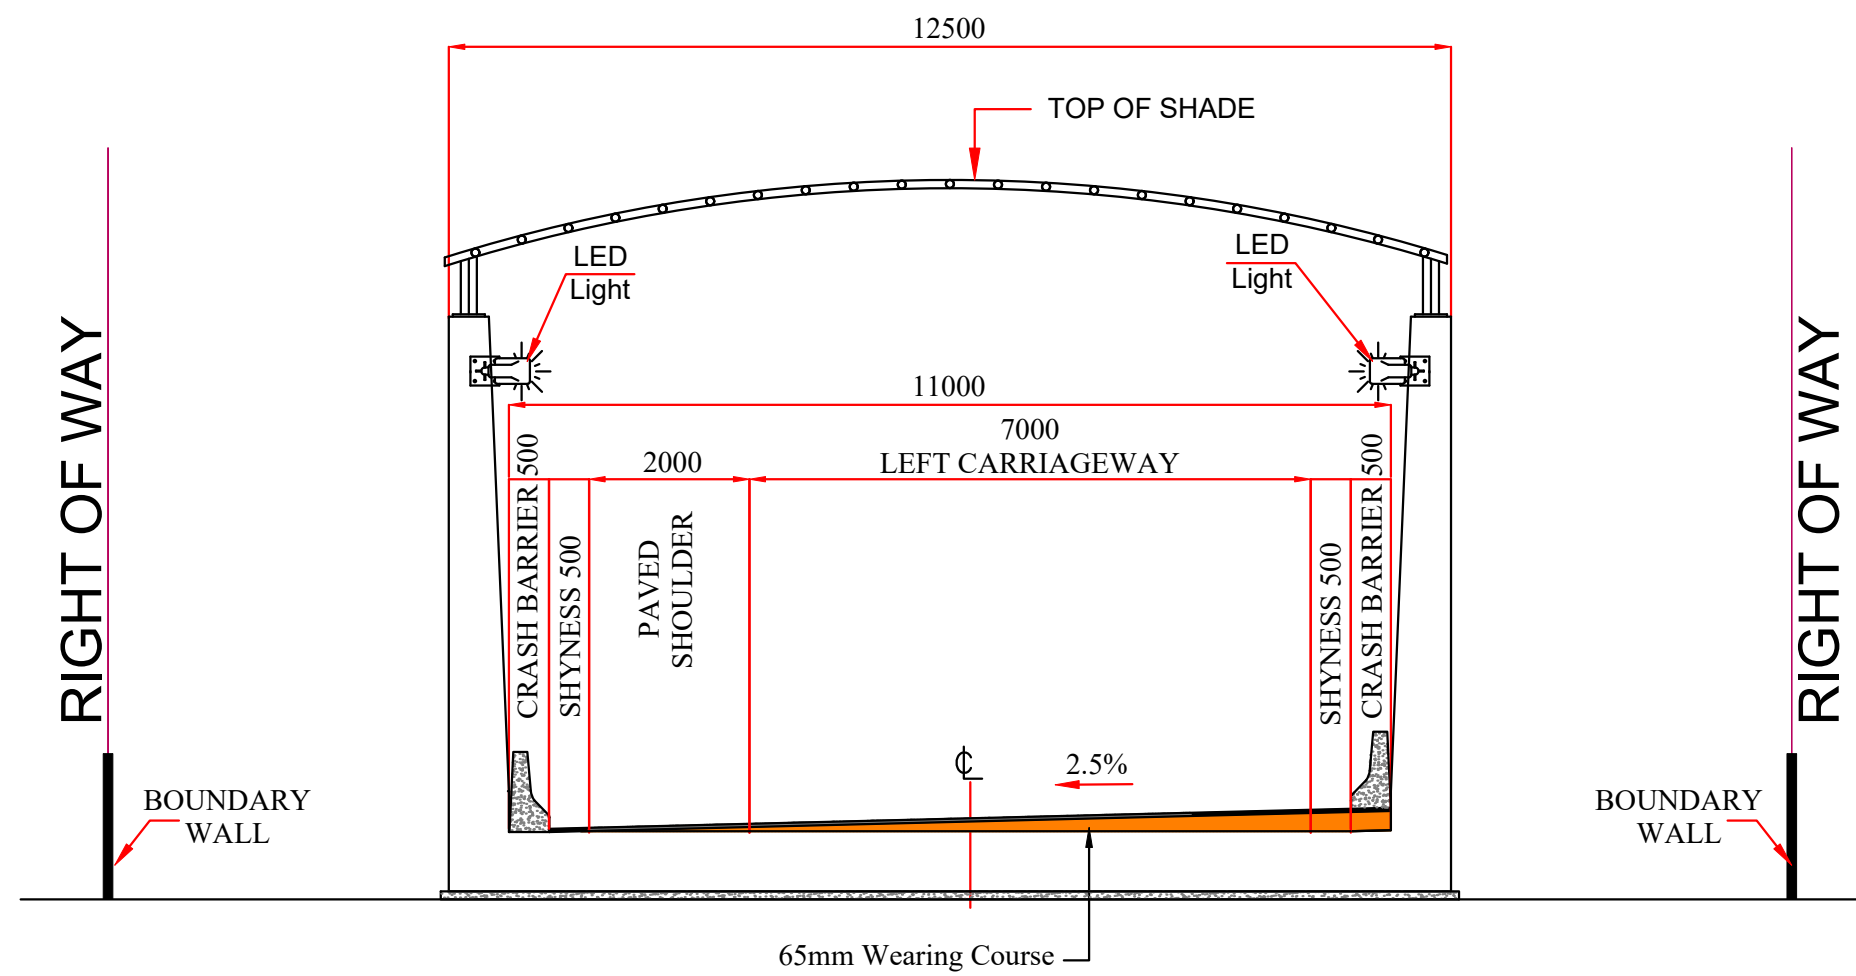

2-Lane Ramp Subway Section

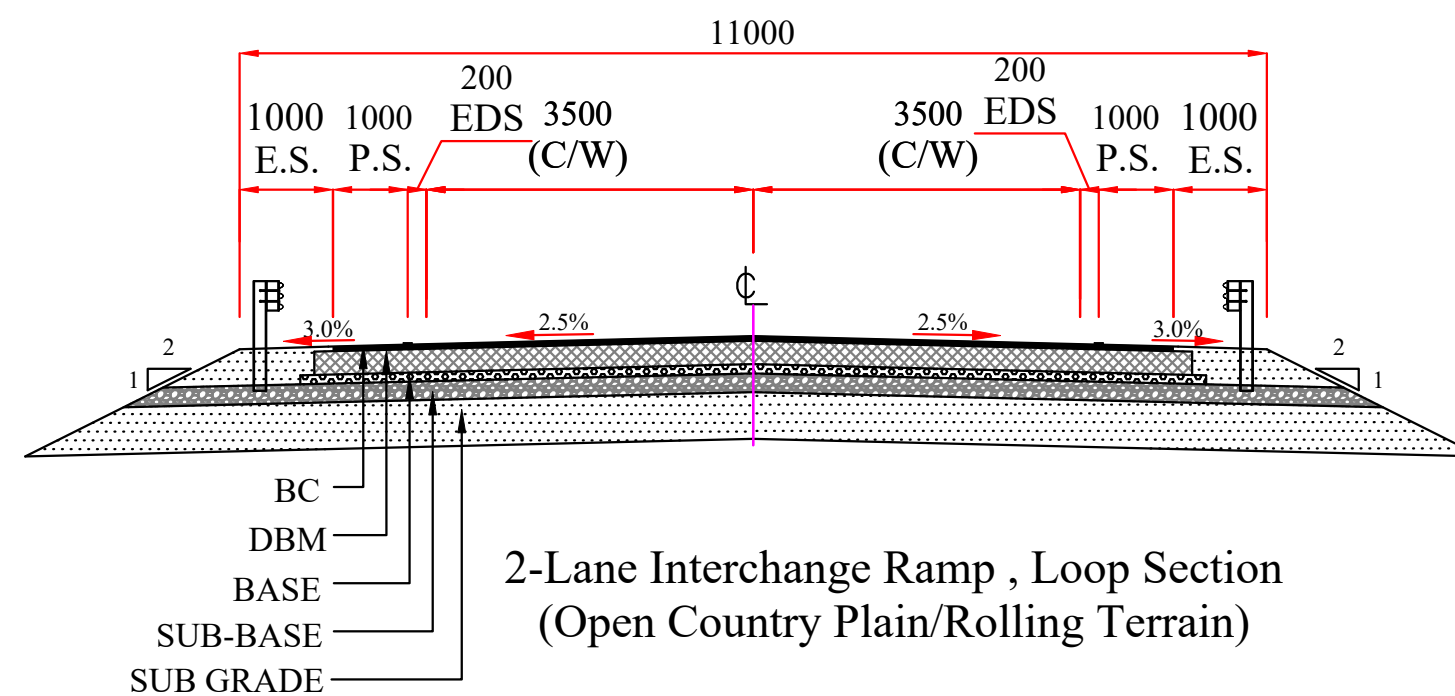

2-Lane Interchange Ramp , Loop Section  
(Open Country Plain/Rolling Terrain)



