


**LAYOUT PLAN FOR UPGRADATION OF ROAD FROM KOTLI TO SHIKARI UNDER PACKAGE NO. JK 14-739,
PMGSY-II, LENGTH=7.00 KM UNDER PMGSY DIVISION MAHORE, DISTRICT REASI**

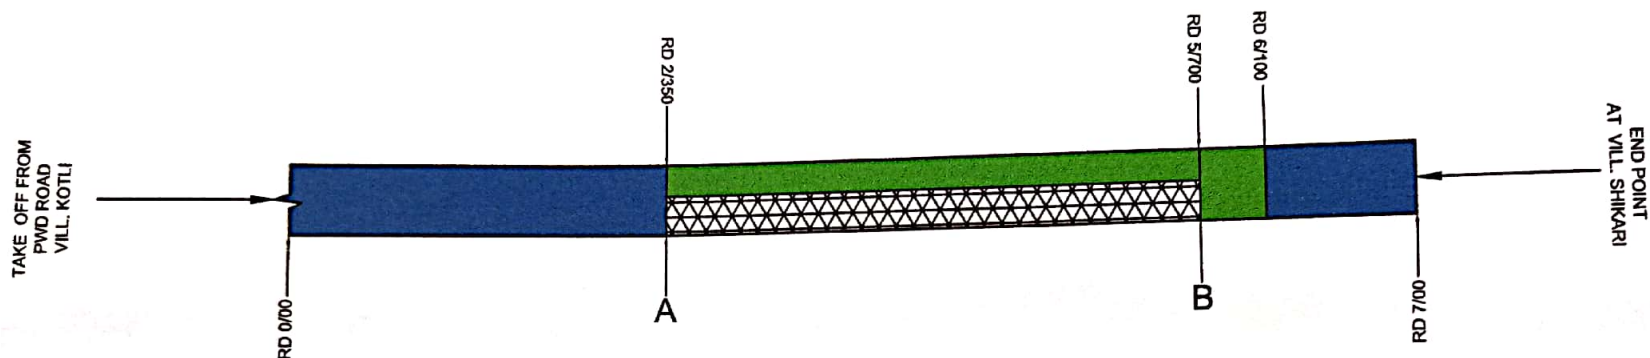

FOREST AREA DETAILS:-

AREA DETAIL OF ROAD	LENGTH(M) X WIDTH(M)	AREA in Sqm.
1). RD 2/350 TO 5/700 (Existing Road A-B) Width = 5.50 mtr. Proposed Width = 6.0 mtr.	3350 x 0.5	1675
2). RD 5/700 TO 6/100	400 x 6.0	2400
		TOTAL= 4075 Sqm.

DUMPING AREA DETAIL	LENGTH(M) X WIDTH(M)	AREA in Sqm.
1) RD 4/00 TO 4/050	20 X 30	600
2) RD 5/00 TO 5/050	50 X 14	700
3) RD 5/900 TO 5/950	30 X 20	600
		TOTAL= 1900 Sqm.

TOTAL AREA Required for Upgradation of Road = 4075 Sqm.+ 1900 Sqm.= 5975 Sqm = 0.597 Hectares

[Signature]
Executive Engineer
PMGSY Division
Mahore

LEGEND:-

1) FOREST LAND(6 M WIDE)	_____
2) STATE/PRIVATE LAND	_____