


TELANGANA DRINKING WATER SUPPLY PROJECT IN ADILABAD DISTRICT – DHARMARAM GUTTA SEGMENT NO: 23

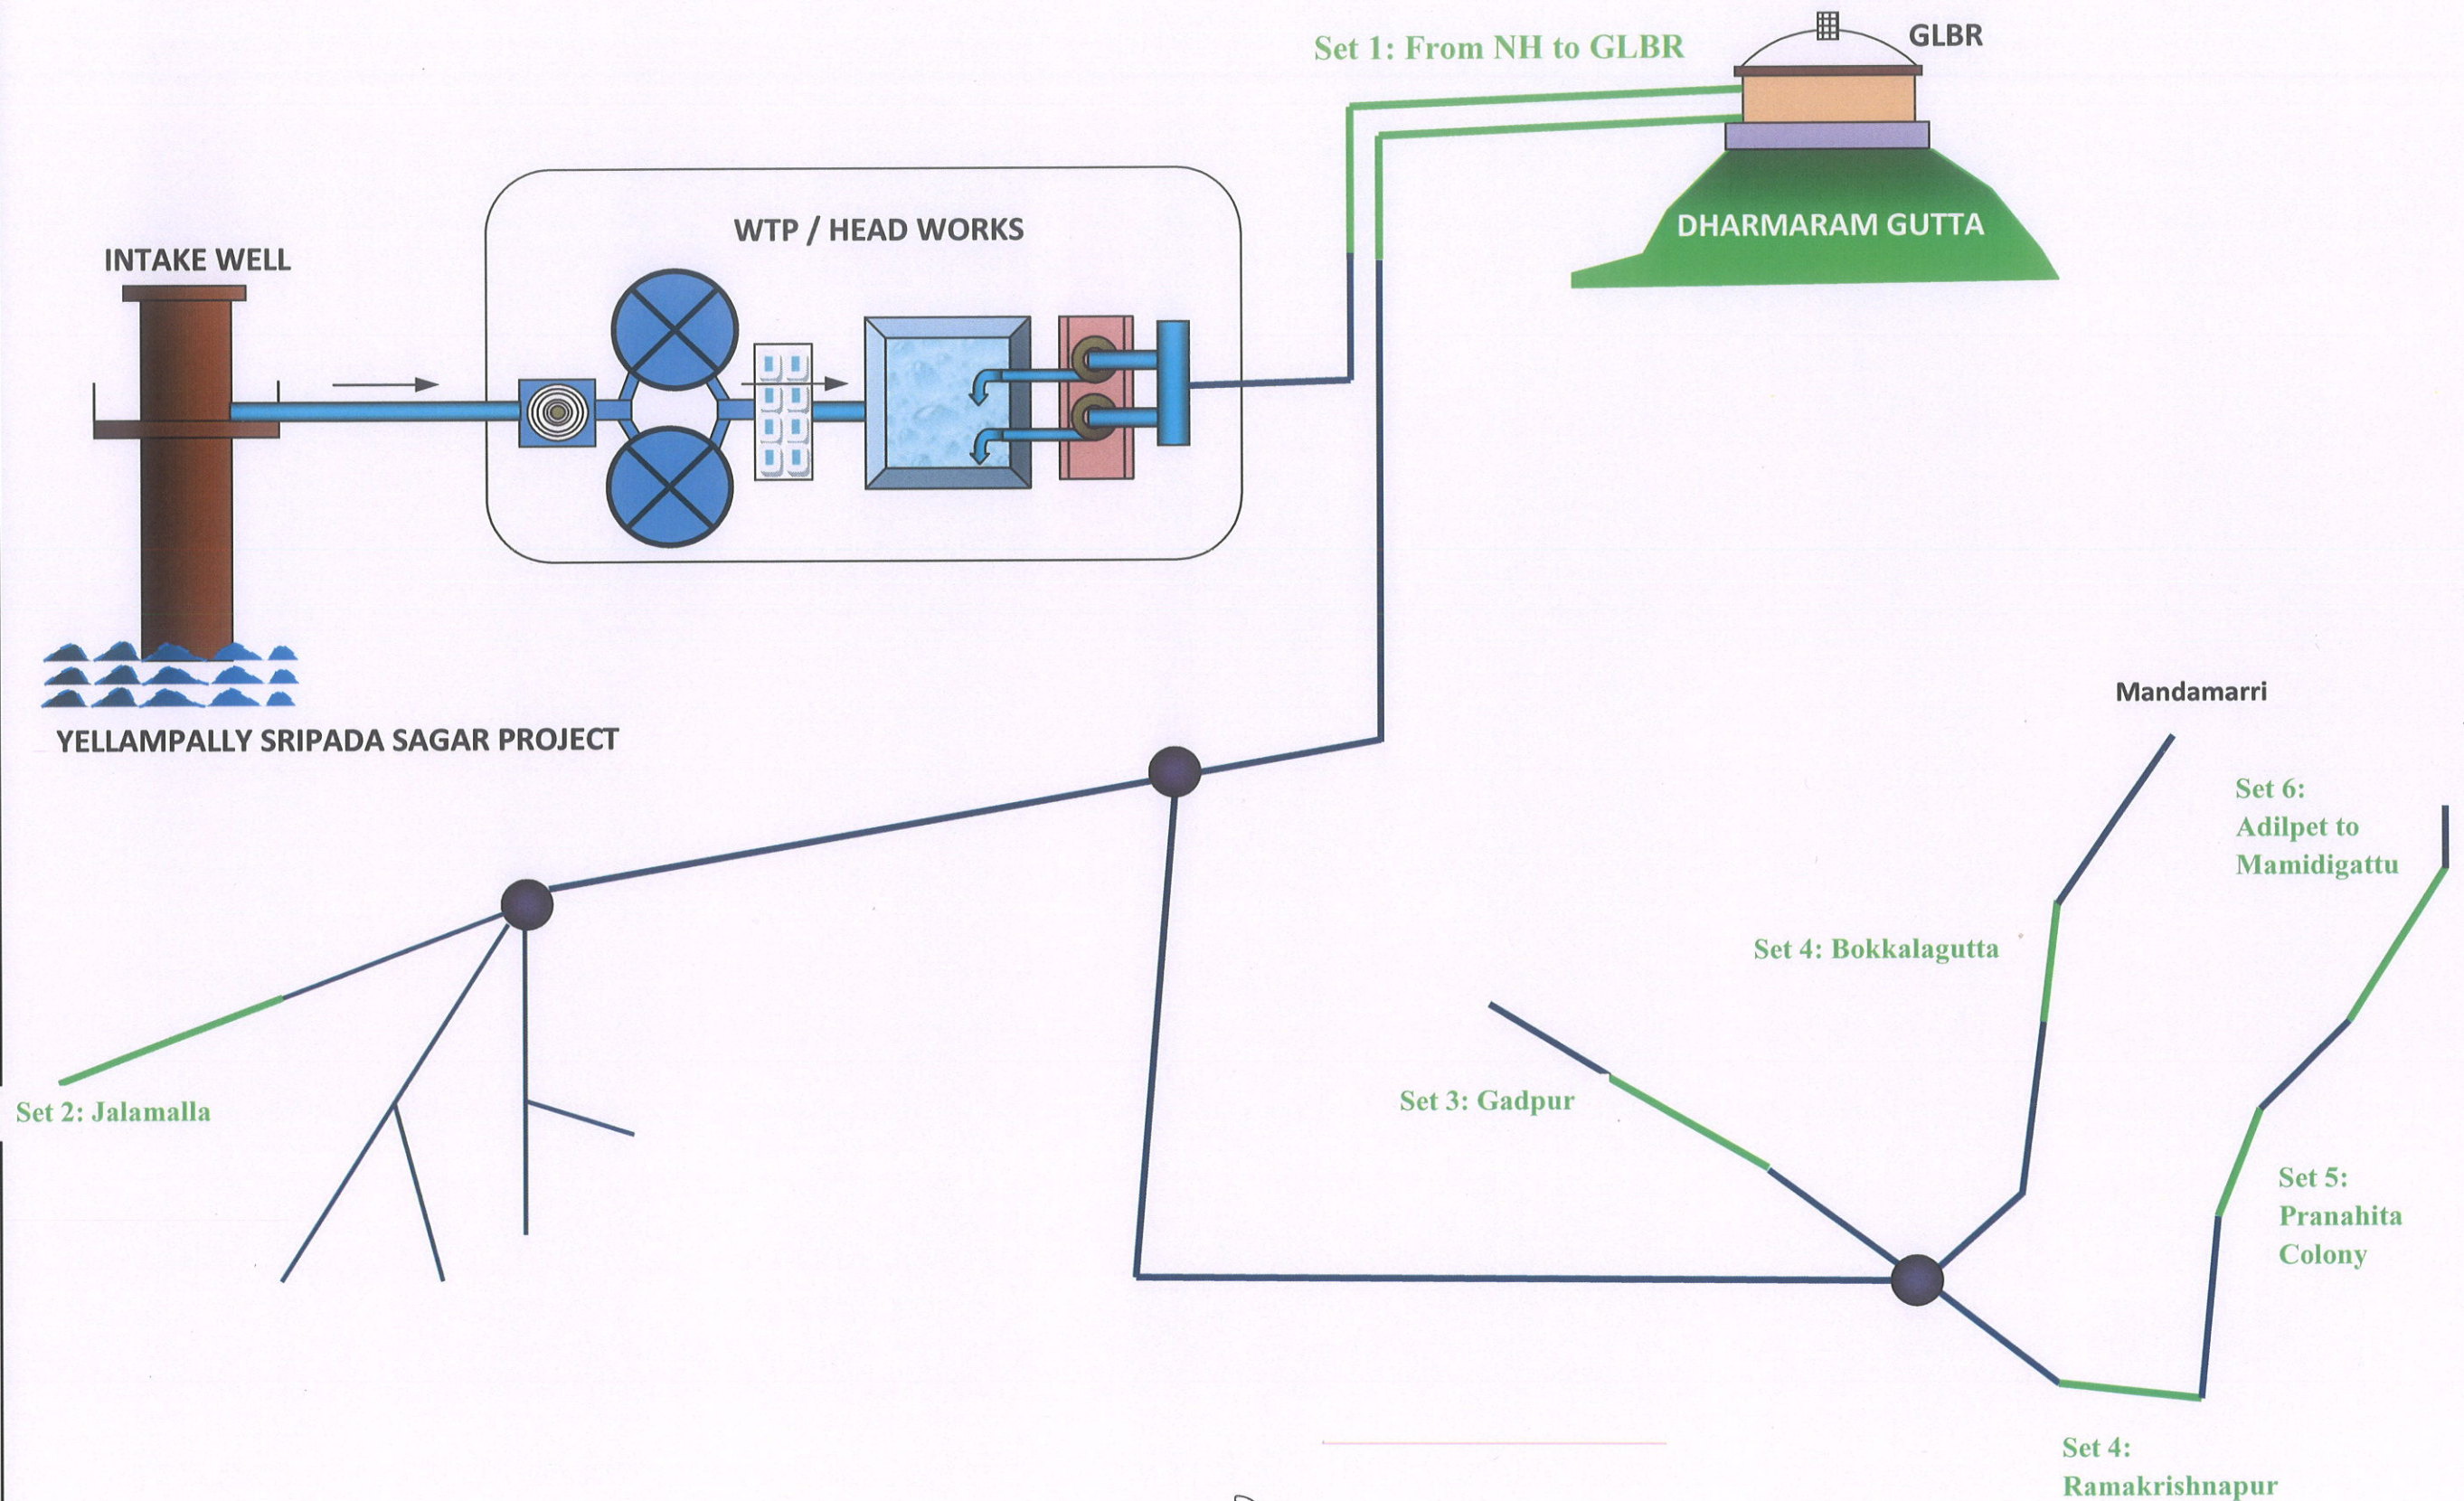

Dy. Executive Engineer
T.D.W.S.P. S.D., Mancherial.

Chief Engineer
TDWSP (RWS&S), Hyderabad.