


Layout Plan for Widening & Strengthening of road from Surewala Chowk to Uklana Bhuna Fatehabad Road Km 19.70 to 47.375 (SH-2) (Road ID 5367 & 5545) in Distt. – Fatehabad (HR)

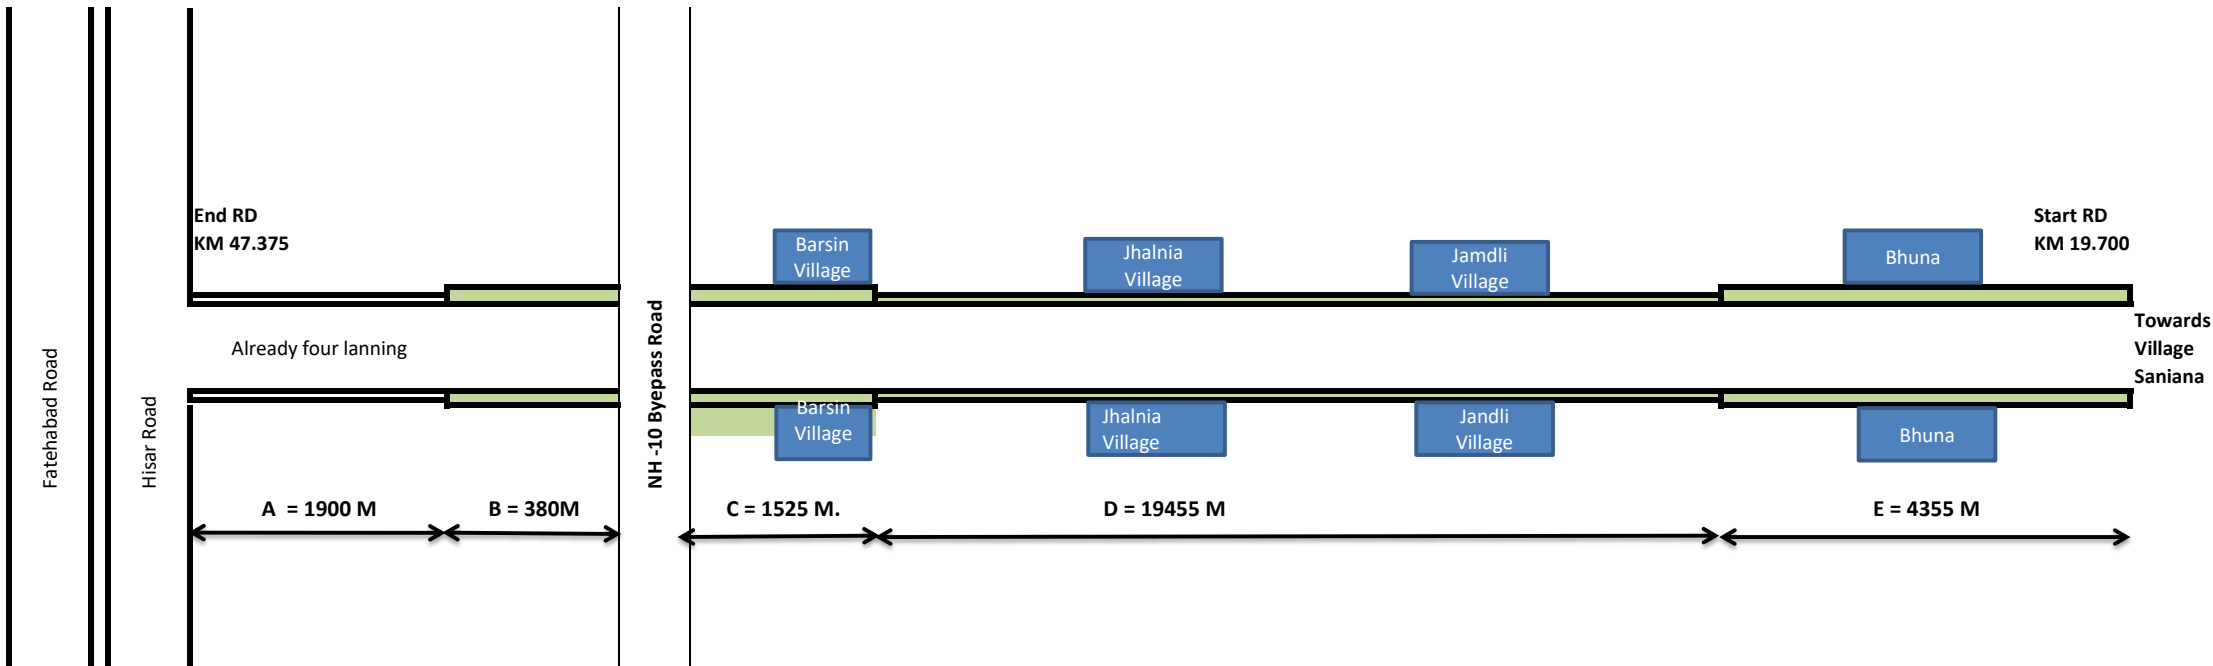

FOREST AREA USED:-	PROJECT NAME: -	NOTES: -	SCALE: -		DATE: -	PRINCPAL ARCHITECH:
A = 1900 M (Allready Fourlaning) B = 380 M X 12.20M = 4636 SQMT C = 1525 M X 12.20M = 18605 SQMT D = 19455 M X 2.00M = 38910 SQMT E = 4355 M X 12.20M = 53131 SQMT TOTAL FOREST AREA TO BE DIVERTED:- A+B+C+D+E+F+G = 115282 SQMT. = 11.5282 HECTARE	Layout Plan for Widening & Strengthening of road from Surewala Chowk to Uklana Bhuna Fatehabad Road Km 19.70 to 47.375 (SH-2) (Road ID 5367 & 5545) in Distt. – Fatehabad (HR)	<ul style="list-style-type: none">• DRAWING AND IMENSIONS ARE ONLY TO BE READ AND NOT SCALED.• UNLESS OTHERWISE MENTIONED, ALL DIMENSIONS ARE GIVEN IN METERS• THIS DRAWING SHALL BE READ IN CONJUNCTION WITH RELEVANT ARCHITECTURAL, STRUCTURAL AND SERVICES DRAWINGS.• ALL LEVELS GIVEN IN DRAWING ARE WITH REFERENCE TO THE ROAD LEVEL AS BENCHMARKED AT SITE• ANY DISCREPANCY BETWEEN THE ARCHITECTURAL/ STRUCTURAL OR SERVICES DRAWINGS MUST BE BROUGHT TO THE ATTENTION OF THE ARCHITECT BY THE CONTRACT OR PROJECT MANAGER BEFORE EXECUTION OF THE SAME.• ARCHITECT & CAN NOT BE REPRODUCED IN ANY FORMAT WITHOUT WRITTEN CONSENT FROM THE ARCHITECT.	NTS		18-12-2021	Ar. ARMAN SINGH ARCHITECTS & INTERIOR DESIGNERS EMAIL-ID: - abcnoc20@gmail.com User Agency: - Executive Engineer Provincial Division, PWD B&R Fatehabad Mr. Krishan Kumar Goyat, Executive Engineer, Provincial Division, PWD B&R Br., Fatehabad