


LAY OUT PLAN

NAME OF WORK:-Augmentation of sewerage scheme Mandi Town and providing sewerage facility to adjoining villages of Mandi Town in Distt.Mandi (H.P.)

(NOT TO SCALE)

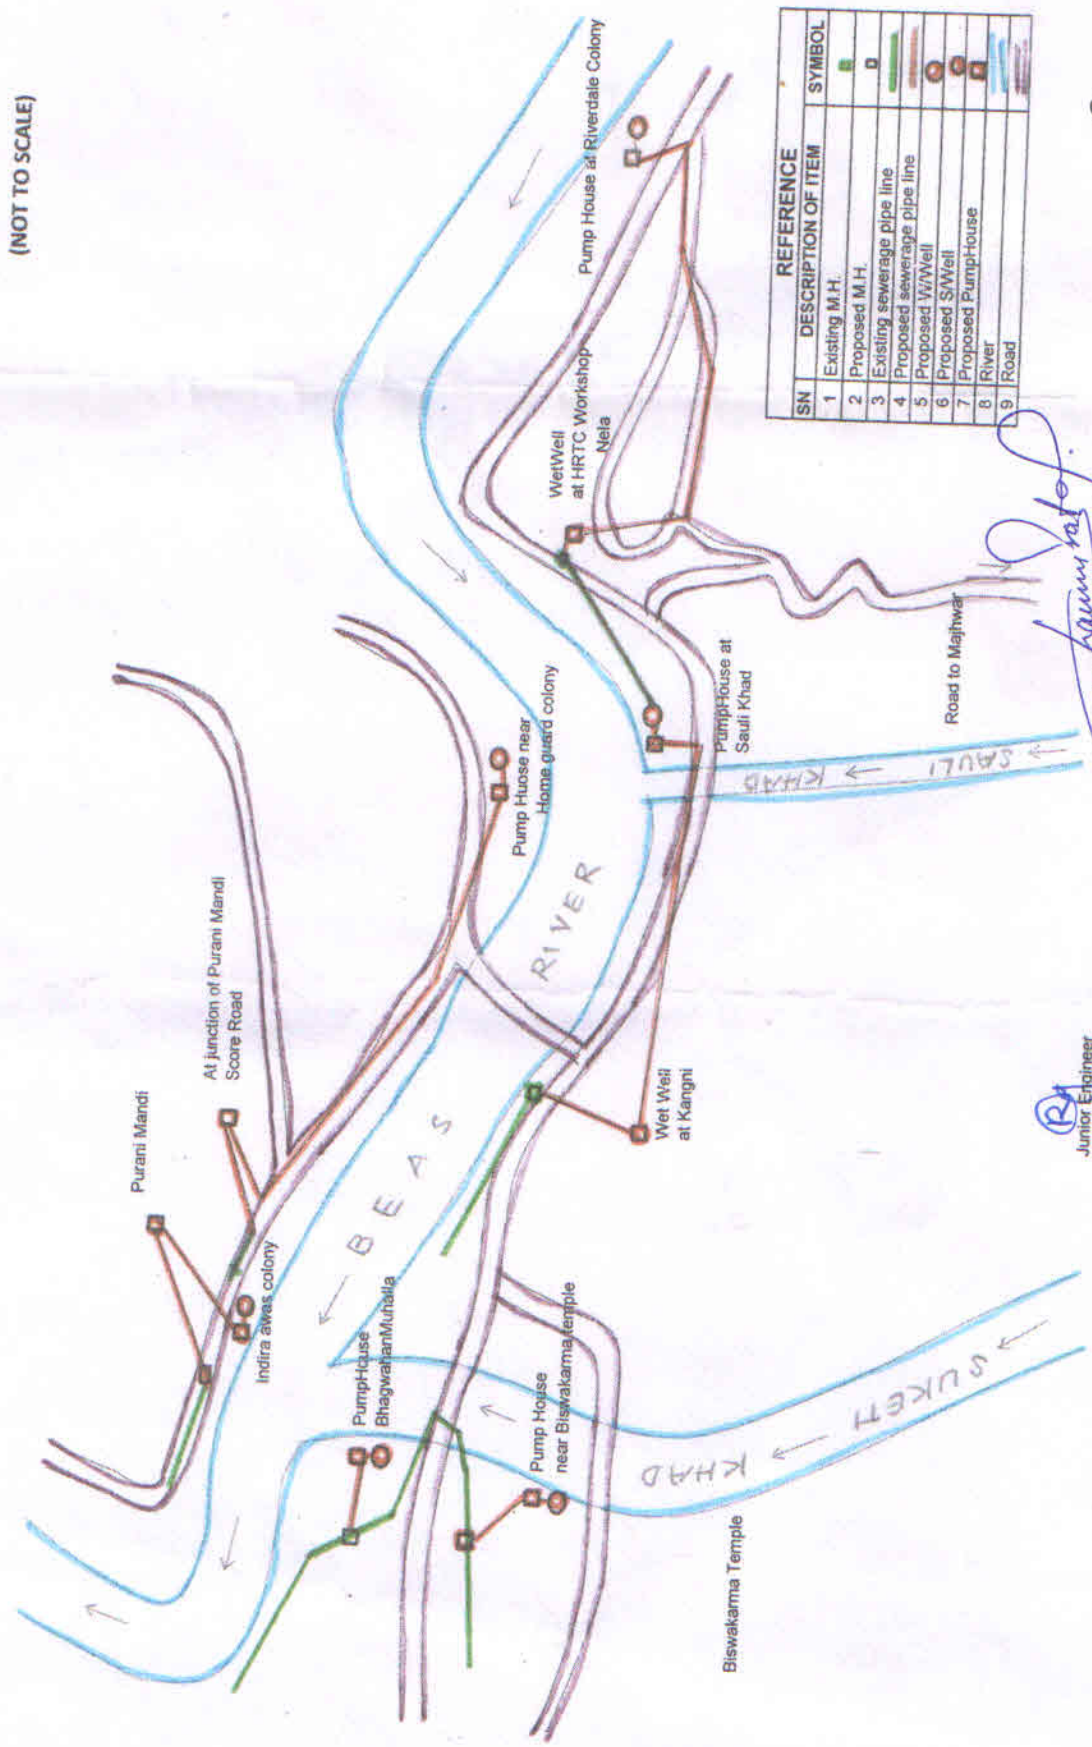

Junior Engineer
Sewerage Section
Mandi Town

Assistant Engineer
JSV Sub Division No-1
Mandi

Executive Engineer
Jal Shakti Division Mandi