


PLAN OF EXISTING AND PROPOSED
PMT BRIDGE AT KM 7.525 ON
DNBCK ROAD UNDER 56 RCC

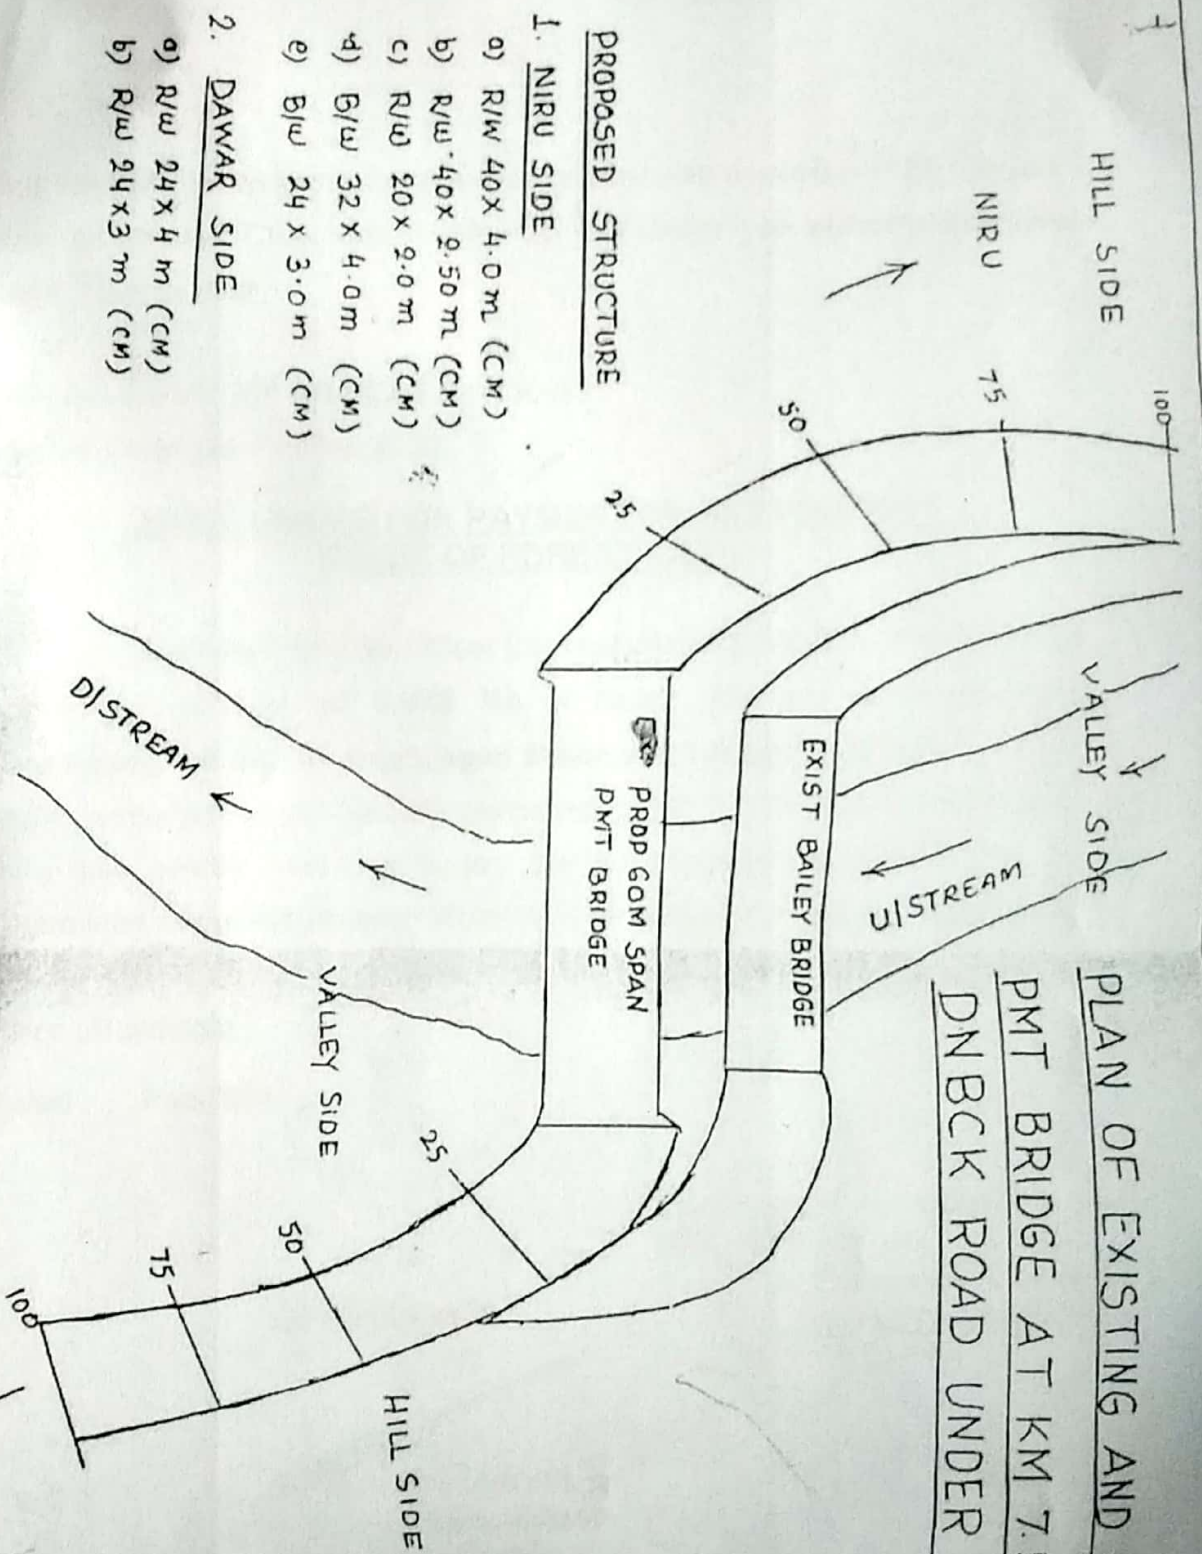

PROPOSED STRUCTURE

1. NIRU SIDE

- a) R/W 40 x 4.0 m (CM)
- b) R/W 40 x 2.50 m (CM)
- c) R/W 20 x 2.0 m (CM)
- d) B/W 32 x 4.0 m (CM)
- e) B/W 24 x 3.0 m (CM)

2. DAWAR SIDE

- a) R/W 24 x 4 m (CM)
- b) R/W 24 x 3 m (CM)

Ed-xyx
(Praveen Koshiy)
Major
Officer Commanding

Signature