


SIWANI WATER SERVICES DIVISION BHIWANI

Site plan of Remodeling of Badola Minor from RD 0 to 24600, having chronic tails to feed

Subject:- Layout plan for permission of Deforestation of 0.892 hact of Forest land from "Deforestation from RD 0-10000, RD 11500-15000 & RD 16500-19000 on Badola Minor in the work of Remodeling of Badola Minor from RD 0-24600 having chronic tails to feed".

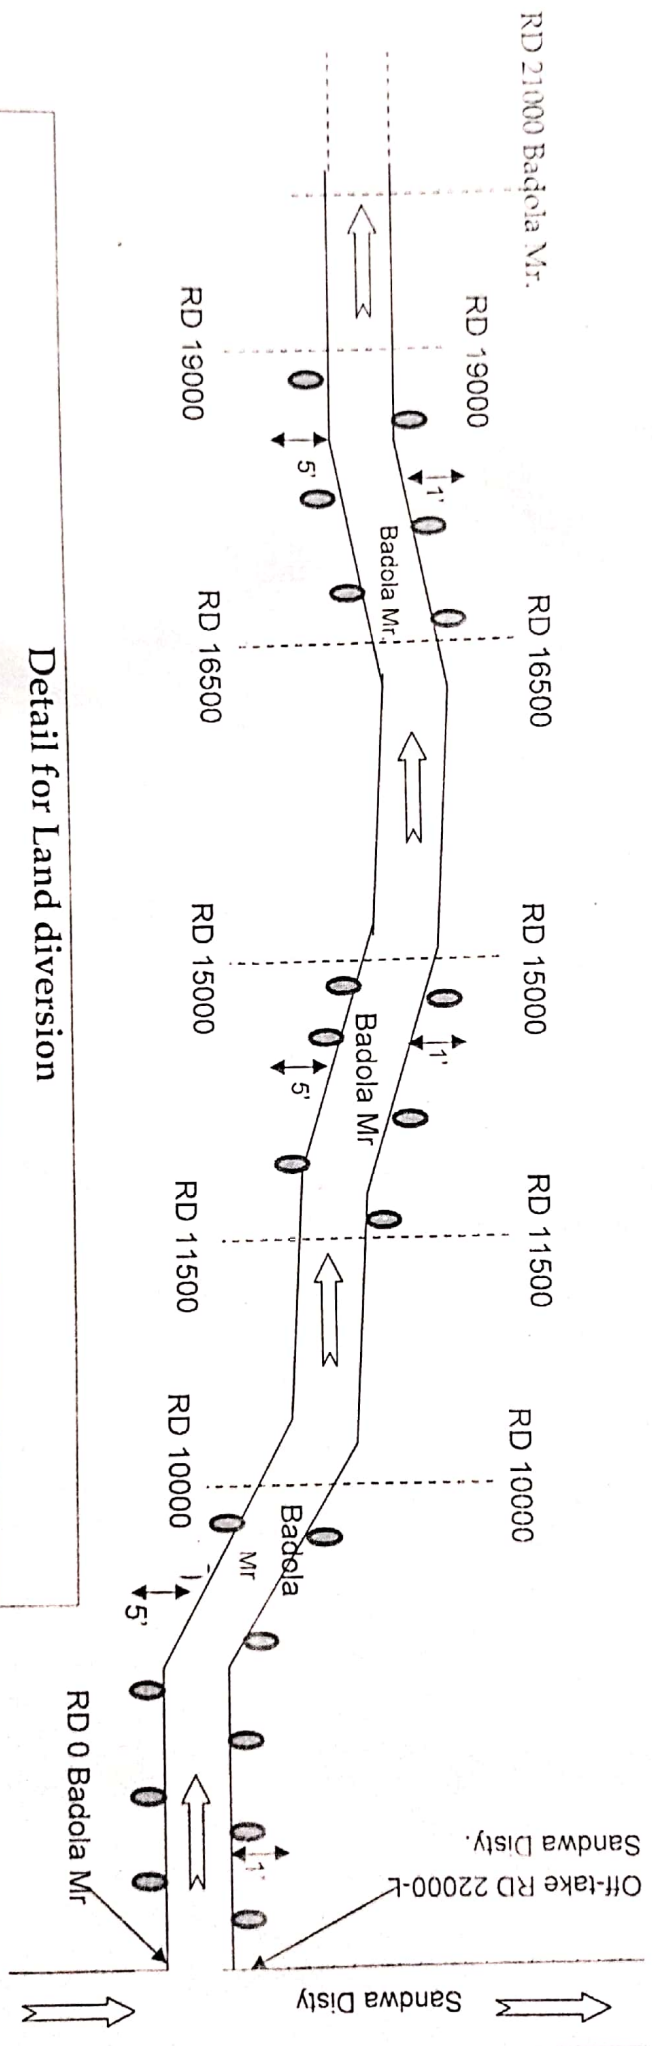

Detail for Land diversion

Sr. No.	Reach RD	Length in ft.	Width in ft. L + R = total	Area in sft	Total area in hact.
1.	RD 0-10000	10000 ft.	5 + 1 = 6'	60000 sft	
2	RD 11500-15000	3500 ft.	5 + 1 = 6'	21000 sft	
3	RD 16500-19000	2500 ft.	5 + 1 = 6'	15000 sft.	
Total =				96000 sft	0.892 hact
4	Total Land of Badola Minor	26.09 hact			
5	Land to be diverted	0.892 hact			
6	Balance Land	25.198 hact			

Executive Engineer
Siwani W/S Division
Bhiwani