


LAYOUT PLAN FOR CONSTRUCTION OF ROAD FROM PANDITGAM TO CHANSERI UNDER "NABARD" PWD (R&B) DIVISION CHATROO, DISTRICT KISHTWAR.

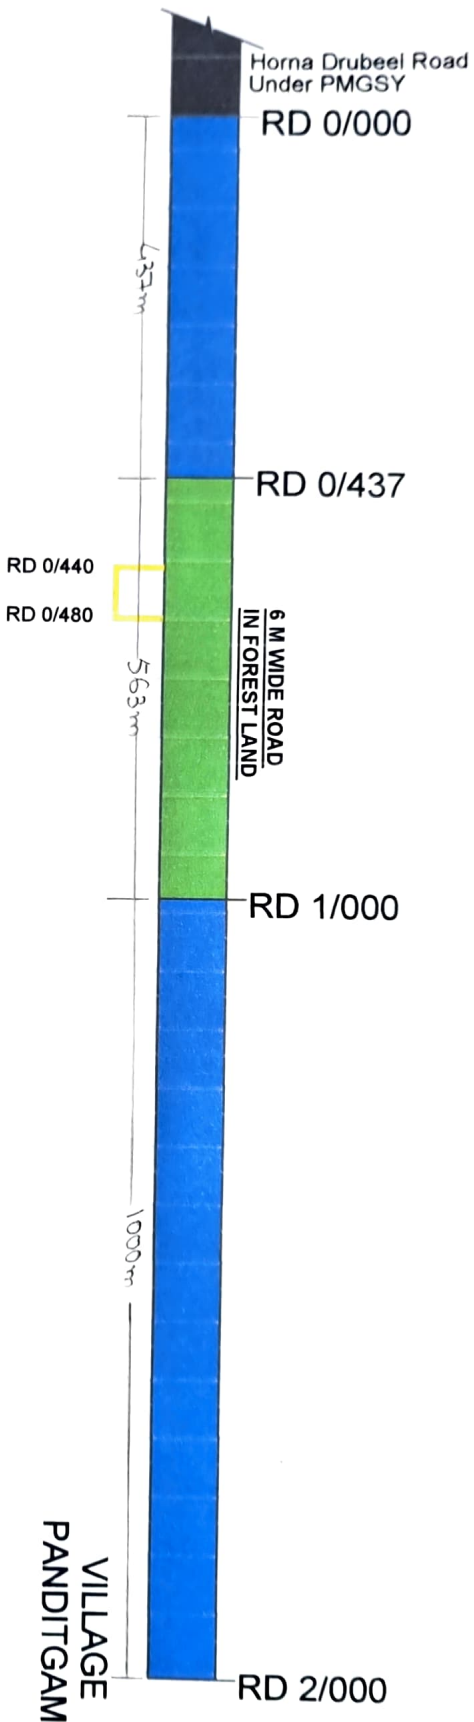

FOREST AREA DETAIL

AREA DETAIL OF ROAD	LENGTH X WIDTH	AREA
RD 0/437 TO 1/000	563M X 6.0 M	3378 M ² - A

DUMPING AREA DETAIL

RD 0/440 TO 0/480	40 M X 20 M	800 M ² - B
-------------------	-------------	------------------------

TOTAL AREA = A+B= 3378+800 = 4178 M² OR 0.4178 HECTARE

PRIVATE AREA DETAIL

AREA DETAIL OF ROAD	LENGTH X WIDTH	AREA
RD 0/000 TO 0/437	437M X 6.0 M	2622 M ²
RD 1/000 TO 2/000	1000M X 6.0 M	6000 M ²
	TOTAL	8622 M ²

[Signature]
Assistant Executive Engineer
PWD (R&B) Sub-Division
Bathalan (Chatroo)

[Signature]
Executive Engineer
PWD (R&B) Division
Chatroo

[Signature]
Divisional Forest Officer

Doda

LEGEND:-

1. FOREST LAND (6 M Wide)	
2. PRIVATE LAND	
3. DUMPING POINT	
4. OTHER ROAD	