

**OFFICE OF THE EXECUTIVE ENGINEER PWD (R&B)**  
**DIVISION CHATROO**

e-mail Id: [xenroadschatroo@gmail.com](mailto:xenroadschatroo@gmail.com)


Subject: Diversion of 0.4178 Ha of forest land in Doda Forest Division for construction of link road Panditgam to Chanseri, District Kishtwar, UT of Jammu & Kashmir.  
(Proposal No. FP/JK/Road/45122/2021 dated 10.11.2021)

Ref:- PCCF/FCA/3142/2094-96 Dated 14.07.2022.

S.No.	Query raised	Reply by user agency
1	Under Point 2 (i) NPV rates has to be calculated as per Ministry's direction issued vide letter No 5-3/2011/FC (Vol-I) dated 06-01-2022.	Pertains to Forest Department.
2	Under Point 2(ii) The Layout plan need to be provided with legend and proper dimension of each component of the project along with area wise area calculation and countersigned by the concerned DFO.	Needful done. (Copy Enclosed)
3	Under Point 2(iii) Perusal of KML reveals that the proposed alignment passes through a very steep valley, also extension 409.87 meter of alignment in RF area requires the specific justification. Furthermore, the muck dumping site has been proposed in the Reserve Forest area which could have been avoided.	In order to ease out the grade of the proposed alignment the RF area has been involved which is the necessity of site. Whereas the dumping site has been now shifted behind to slightly flatter slope and has been so chosen to minimize damages to Forest Area and to avoid RF Area.

No.: EE/R&B/CHT/4040-43


Dated:- 20.02.2023

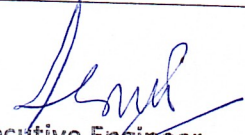  
Executive Engineer  
PWD(R&B) Division  
Chatroo

Copy to the:

- 1 Chief Engineer PW(R&B) Department Jammu for information please.
- 2 Superintending Engineer PWD (R&B) Circle Doda for information please.
- 3 Divisional Forrest Officer Doda for information and necessary action please.
- 4 Assistant Executive Engineer PWD (R&B) Sub Division Bathalan for information.

# LAYOUT PLAN FOR CONSTRUCTION OF ROAD FROM PANDITGAM TO CHANSERI UNDER "NABARD" PWD (R&B) DIVISION CHATROO, DISTRICT KISHTWAR.

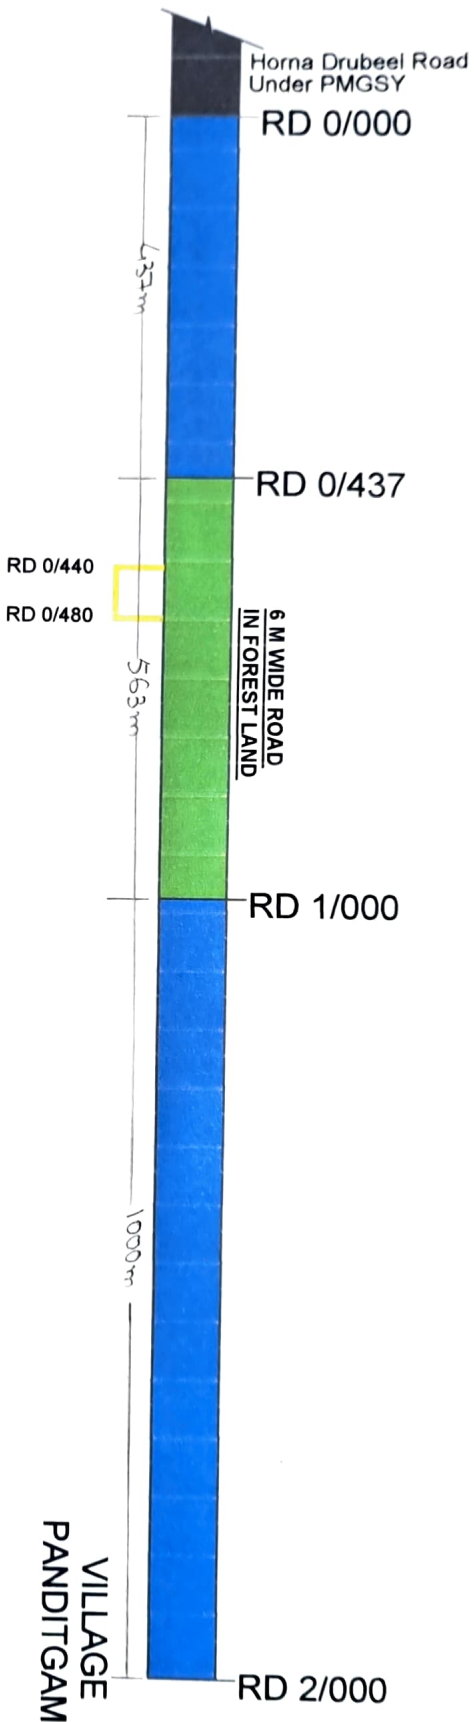

## FOREST AREA DETAIL

AREA DETAIL OF ROAD	LENGTH X WIDTH	AREA
RD 0/437 TO 1/000	563M X 6.0 M	3378 M² - A

## DUMPING AREA DETAIL

RD 0/440 TO 0/480	40 M X 20 M	800 M² - B
-------------------	-------------	------------

TOTAL AREA = A+B= 3378+800 = 4178 M² OR 0.4178 HECTARE

## PRIVATE AREA DETAIL

AREA DETAIL OF ROAD	LENGTH X WIDTH	AREA
RD 0/000 TO 0/437	437M X 6.0 M	2622 M²
RD 1/000 TO 2/000	1000M X 6.0 M	6000 M²
TOTAL		8622 M²

*[Signature]*  
Assistant Executive Engineer  
PWD (R&B) Sub-Division  
Bathalaen (Chatroo)

*[Signature]*  
Executive Engineer  
PWD (R&B) Division  
Chatroo

*[Signature]*  
Divisional Forest Officer

Doda

## LEGEND:-

1. FOREST LAND (6 M Wide )	
2. PRIVATE LAND	
3. DUMPING POINT	
4. OTHER ROAD	