


PANZLLA TO SHITLOO, U, JK03-2010 ROAD ALIGNMENT

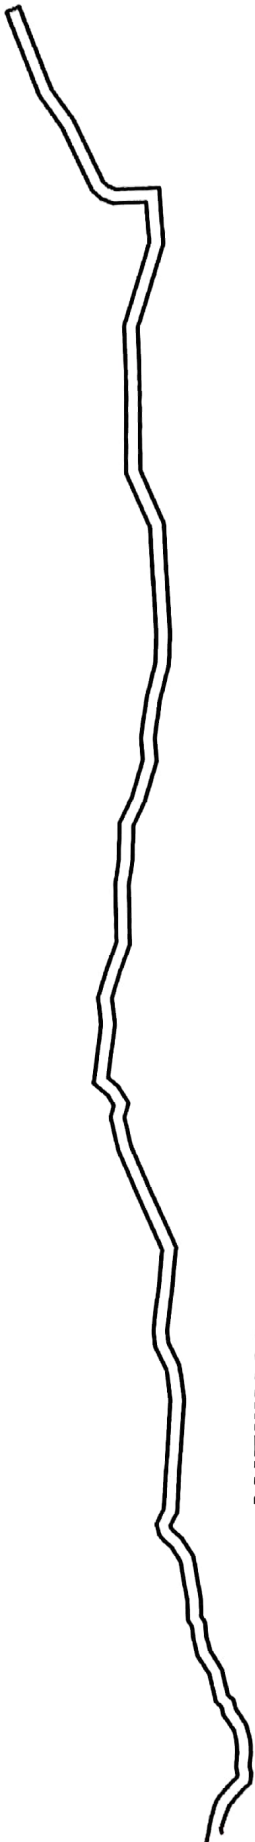

PANZLLA TO SHITLOO, U, JK03-2010 ROAD LINEAR PLAN

Rd-0/000	Rd-0/500	Rd-1/000	Rd-1/500	Rd-2/000	Rd-2/750
Width = 7.50 M	Width = 7.50 M	Width = 7.50 M	Width = 7.50 M	Width = 7.50 M	Width = 7.50 M

Forest Area Detail

SITE PLAN/ LAYOUT PLAN FOR DIVERSION OF FOREST LAND FOR
PANZLLA TO SHITLOO ROAD UNDER PKG NO. JK03-2010

North

PMGSY DIVISION
BARAMULLA

[Signature]
EXECUTIVE ENGINEER
PMGSY DIV BARAMULLA

BARAMULLA