




Sr. No.	Line	Chainage	Along/Across	RD
1	M-1 (8" Steel/125 mm PE)	Ch. 0.70 to 1204.60 mt	Along 1-R Distributory	5450 to 9800
2	M-1 (8" Steel/125 mm PE)	Ch. 1204.60 to 1236.40 mt	Across 1-R Distributory	5450
3	125 mm Dia PE Prabhat Industries Connectivity.	Ch. 0.70 to 31.65 m	Across 1-R Distributory	7850

ROUTE MAP
FATEHGARH SAHIB CGD PROJECT

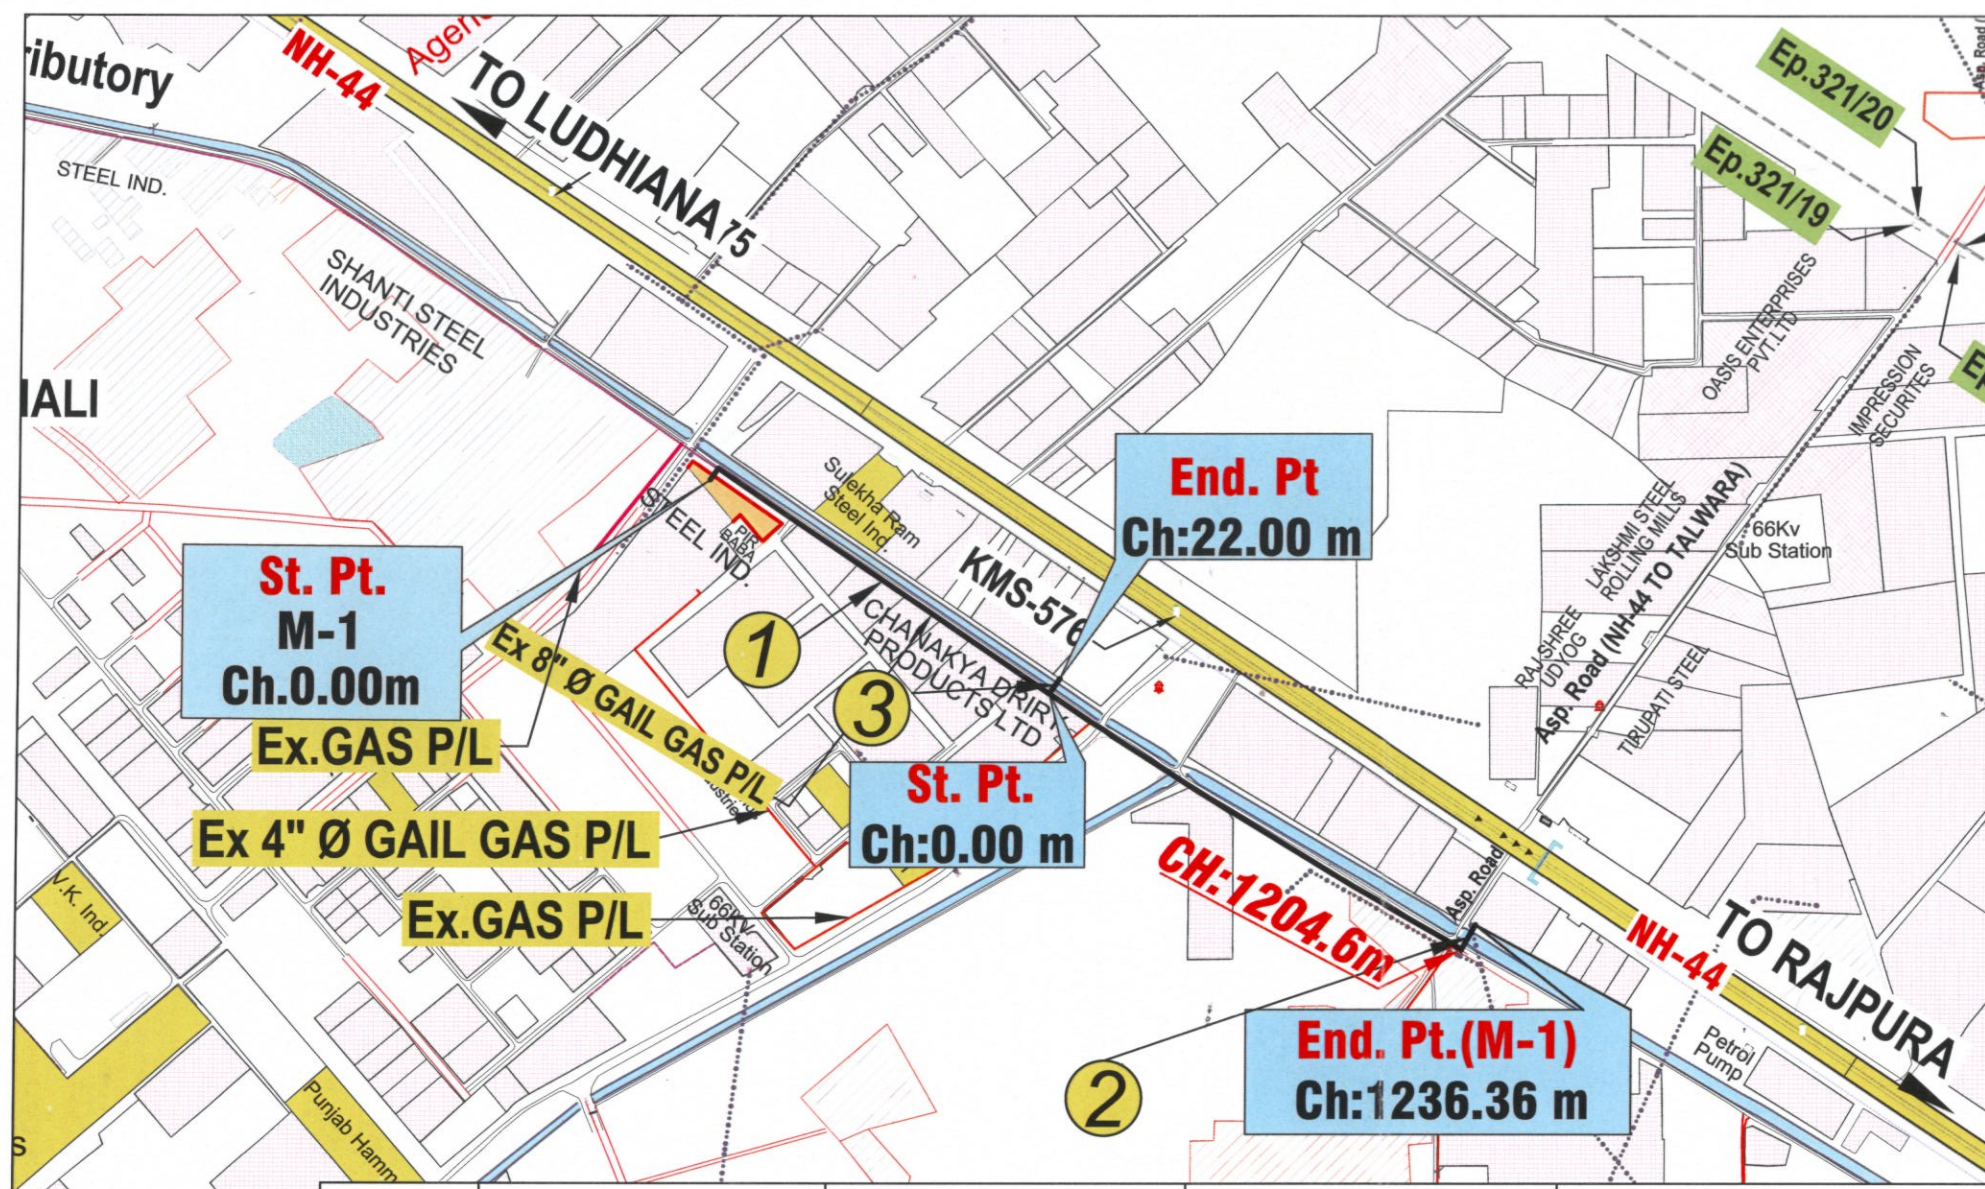

DESCRIPTION					
SR No.	Description	Along /Across	Chainage(m)		LINE NAME & DIA.
			From	TO	
01	ALONG SERVICE ROAD OF 1R DISTRIBUTORY CANAL	Along	0.70	1204.60	M-1
02	1 R DISTRIBUTORY	Across	1204.60	1236.36	8" Dia Steel/ 125 mm PE
03	1 R DISTRIBUTORY	Across	0.00	22.00	PRABHAT IND. CONN.

TOTAL LENGTH STATEMENT			
SPUR NO.	DESCRIPTION	ROUTE	Length (Km)
M-1	8"DIA STEEL & 125mmDIA PE GAS P/L	—	1.402
	125 mm Dia PE Prabhat Industries Connectivity	—	0.022

Ro	28.12.17	ISSUED FOR APPROVAL	V.B.B.	H.B.P.	M.N.D.
No.	Date	Revision	Prepared by	Checked by	Approved by
CLIENT: IRM ENERGY PRIVATE LIMITED (A Group Company of Cadila Pharmaceuticals Ltd.) 4th Floor, Building No.08, Magnet Corporate Park Nr. Sola Bridge, S.G. Highway, Thaltej, Ahmedabad - 380054, Gujarat					
PROJECT: FATEHGARH SAHIB CGD PROJECT					
SECTION: GAS DISTRIBUTION TO FATEHGARH SAHIB					
TITLE: ROUTE MAP					
Surveyed & Prepared by: DESHPANDE - PATIL CONSULTANTS (1st Floor of Survey of pipelines ... Near the Station) (LAND / TOPOGRAPHIC SURVEYS, PIPE LINE SURVEY, SOIL INVESTIGATION, ROU & STATUTORY CLEARANCES)					
CORPORATE OFFICE: 36, "SHESHACHAL", AJANTA NAGAR, BHARUCH - 392 001, (GUJ.) BASE CAMP: 26, GURU DAKSHINA, MAHAVIR NAGAR, NR. SAI GANESH TEMPLE, BHARUCH - 392 001, GUJARAT Phone: (02642) 250052, 654959, Fax No.: (02642) 250052, E-mail: dpcsurvey@yahoo.com, dpcsurvey36@gmail.com					
Scale	Job No.	Drawing / Document No.	Sheet	Rev.	
1:10,000	DPC/IRM/16-17	DPC - IRM - FATEHGARH SAHIB GA - RM - 01	01-01	Ro	

Sub Divisional Officer,
Amloh Sub-Division (I.B.)
AMLOH (F.G.S.)

Executive Engineer
Devigah Division I.B.
Patiala