


LAYOUT PLAN FOR DIVERSION OF FOREST LAND FOR THE CONSTRUCTION OF ROAD FROM  
THUNE TO BADIPATHRI, PACKAGE NO. JK13-49, STAGE-1, DISTRICT GANDERBAL

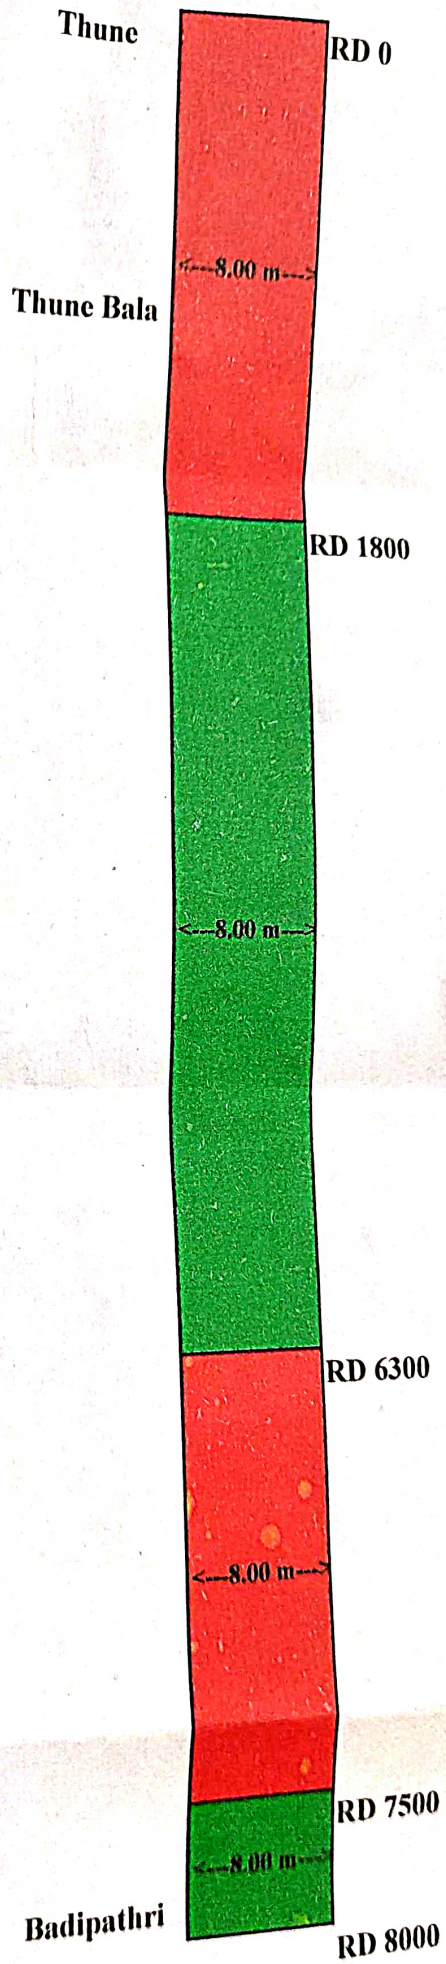

| Forest Area Detail  |                |                        |
|---------------------|----------------|------------------------|
| Area Detail of Road |                |                        |
|                     | Length x Width | Area                   |
| RD1800 RD 6300      | 4500 m x 8 m   | 36000 sqm              |
| RD 7500 RD 8000     | 500 m x 8 m    | 4000 sqm               |
| Total               |                | 40000 sqm or 4.0 Hect. |

| PMGSY (JKRRDA)     |  |
|--------------------|--|
| DIVISION GANDERBAL |  |
| Forest Land        |  |
| Revenue/Pvt Land   |  |

*[Handwritten Signature]*

Executive Engineer  
PMGSY (JKRRDA)  
Division, Ganderbal