


LAYOUT PLAN FOR CONSTRUCTION OF TRACTOR ROAD FROM BUS STAND GAIR TO KALI DABBAR,
PANCHYAT HALQA SARMANJILA BLOCK CHANUNTA, DISTRICT UDHAMPUR.

SCALE:-1:6000

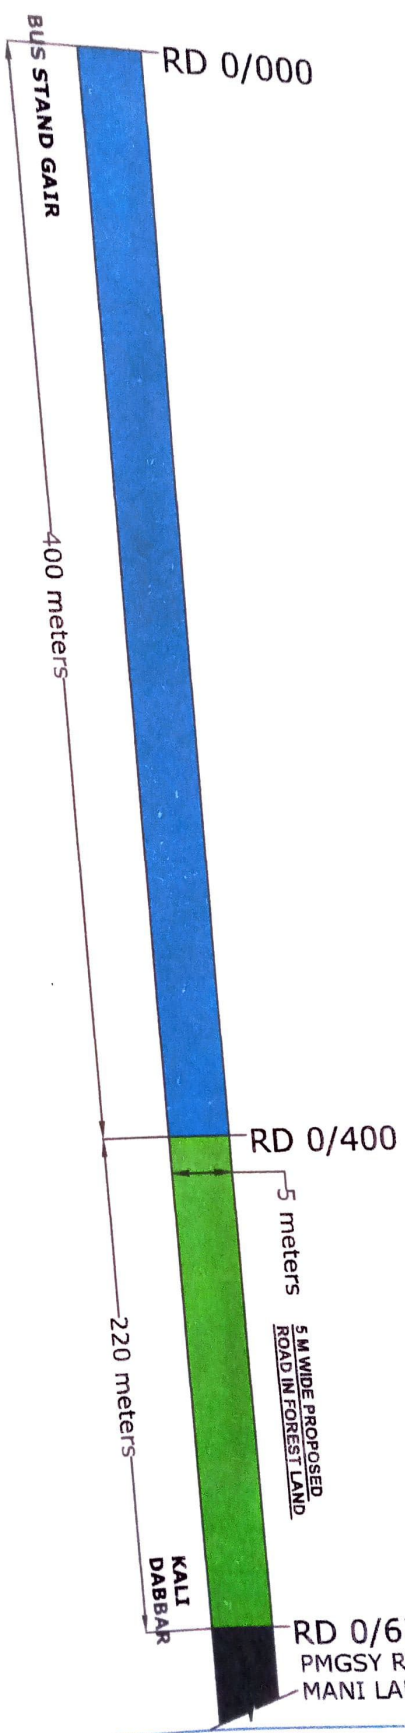

FOREST AREA DETAILS

RD 0/400 TO 0/620

LENGTH X WIDTH	AREA
220M X 5 M	1100 M ² OR 0.11 HECTARE

Forest Officer
North Range
Ramnagar

Block Development Officer
Chanunta

Divisional Forest Officer
Ramnagar Forest Division
Ramnagar

LEGEND:-

1. FOREST LAND	
2. PRIVATE LAND	
3. OTHER ROAD	