

PROJECT NAME :-
APPROACH ROAD SBJ
PROJECT

OPENING SCHEDULE	
D1	3/6" X 7'
D2	3' X 7'
D3	2/6" X 7'
W1	5' X 4'
W2	4' X 4'
W3	2' X 3'
V1	2' X 1'
LEGENDS	

SITE ADDRESS :-
DUMARPADA, BARADWAR

GENERAL NOTES :-
1) DO NOT SCALE THE DRAWINGS FOLLOW THE
WRITTEN DIMENSIONS.
2) ALL DIMENSIONS ARE IN FEET ALL
MEASUREMENTS ARE TO BE CROSED AND
3) ANY DISCREPANCIES IN DIMENSION BETWEEN
DRAWINGS AND SITE MEASUREMENT MUST BE
CLARIFIED WITH THE ARCHITECT / ENGINEER /
SUPERVISOR BEFORE PROCEEDING WITH THE
ORIGINAL PROPRIETARY MATERIAL OF JP CIVIL &
DESIGN SOLUTIONS COPYRIGHT.

S.N.	REV. NO.	DATE
1	..	..

DRAWING TITLE :-

CROSS SECTION OF WBM ROAD


DRAWN BY :- LKS
CHECKED BY :- LKS
DWG NO. :- JPCD/BY/001
SHEET OF :- 01 OF 01
SCALE :- HTS PAGE SIZE :-
REV NO. :-

JP CIVIL & DESIGN
SOLUTION



E1. LOVKESH KUMAR SAHU
B.E. (CIVIL)
JP CIVIL & DESIGN SOLUTIONS
RAIGARH
CONTACT NO.-9981028609/7587158609
E-mail - lovishkumar@msn.com

10 M

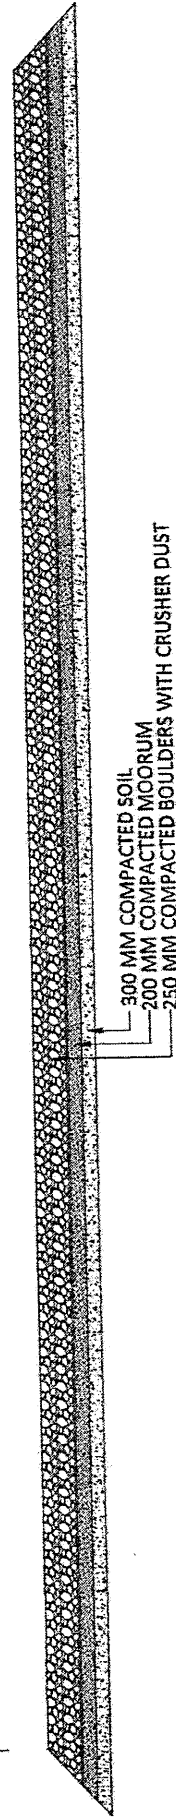

CROSS SECTION OF WBM ROAD

SBJ Projects Pvt. Ltd.

Gyan A

Authorized Signatory

LOVKESH KUMAR SAHU
Registered Civil Engineer
Municipal Corporation Raigarh
Registration No. - 11/0021
Cell : 9981028609, 7587158609

Signature of Lovkesh Kumar Sahu