



दिल्ली मेट्रो रेल कॉर्पोरेशन लि०

DELHI METRO RAIL CORPORATION LTD.

(भारत सरकार एवं दिल्ली सरकार का एक संयुक्त उपक्रम)
(A JOINT VENTURE OF GOVERNMENT OF INDIA AND GOVT. OF DELHI)

No. DMRC/Land/15/FCA/Ph-IV/4007A/ 4267

Dated:- 25.02.2022

Dy. Conservator of Forest (South)
Govt. of NCT of Delhi
Department of Forest & Wildlife,
Near Dr. Karni Singh Shooting Range,
Tughlakabad, New Delhi - 110044.

Sub: Regarding EDS to provide CA land separately for South Division in lieu of the proposal under Forest Conservation Act, 1980 for proposal No. FP/DL/RAIL/146349/2021 namely Aerocity to Tughlakabad Corridor of MRTS Corridor.

Ref:- F. No. 60/DCF(S)/Land/FCA-DMRC/2021-22/24853-56 dated 24.02.2022


Dear Sir,

With reference to the above subject, please find below the point wise reply of the observation raised against the proposal for diversion of 14.15 Ha. forest land processed through PARIVESH Portal vide proposal no. FP/DL/RAIL/146349/2021.


Sl. No.	Observation by Department of Forest, GNCT of Delhi	DMRC Reply
1.	As per your proposal, CA land provided of 14.15 Ha. for South and West together, 10.84 Ha. comes under South Forest Division. So you are hereby requested to provide a separate CA land of 10.84 Ha. to the South Forest Division.	The compensatory afforestation land admeasuring 10.84 Ha. of land to the South Forest Division is enclosed.

Thanking you,

Yours faithfully

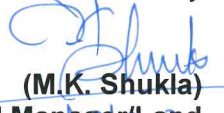
(M.K. Shukla)
General Manager/Land

DDA Vacant Land, Village Dhool Siras-Bamnoli-Pochanpur,
Sector-24, Dwarka, New Delhi

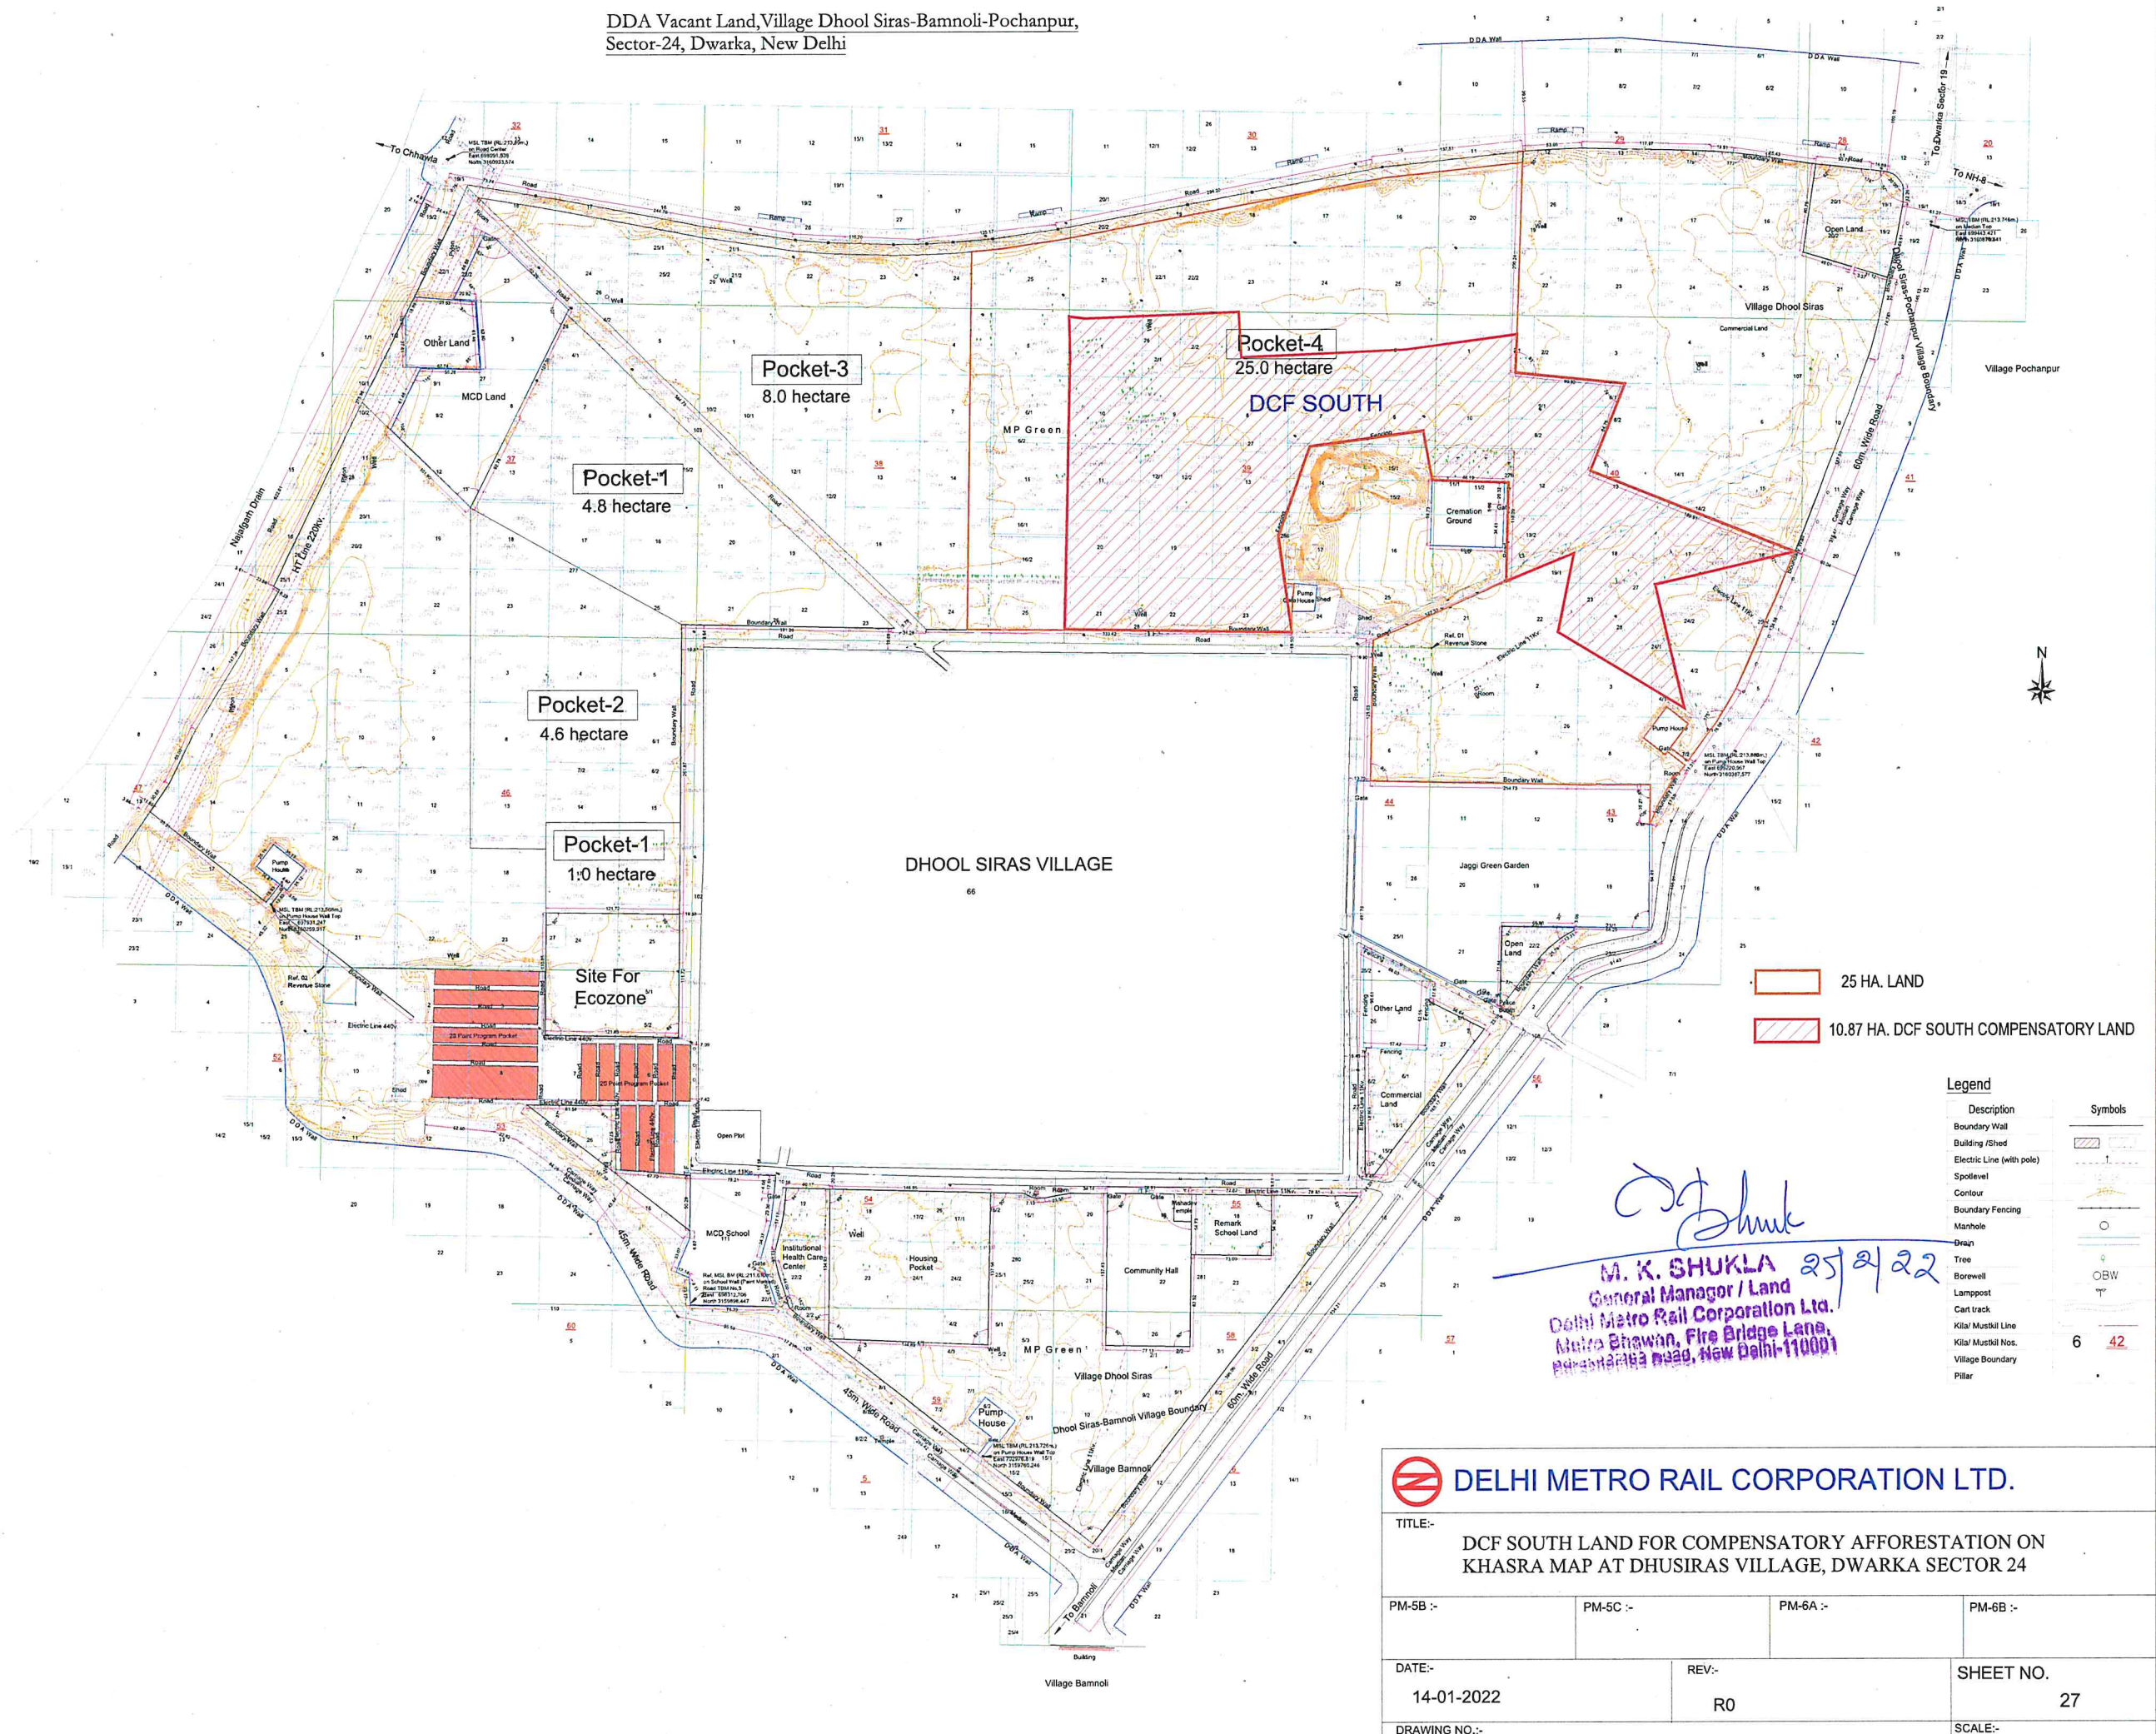




10.87 HA. OF LAND FOR COMPENSATORY AFFORESTATION
AT DHUSIRAS VILLAGE, DWARKA SECTOR 24

M. K. Shukla
M. K. SHUKLA 25/2/22
General Manager / Land
Delhi Metro Rail Corporation Ltd.
Metro Bhawan, Fire Brigade Lane,
Banspuri Phase II, New Delhi-110001

DELHI METRO RAIL CORPORATION LTD.

TITLE:- LAND FOR COMPENSATORY AFFORESTATION AT DHUSIRAS VILLAGE, DWARKA SECTOR 24		
AM:-	PM:-	
DATE:- 14-01-2022	REV:- R0	SHEET NO. 23
DRAWING NO.:-	SCALE:-	

DGPS MAP OF COMPENSATORY AFFORESTATION LAND

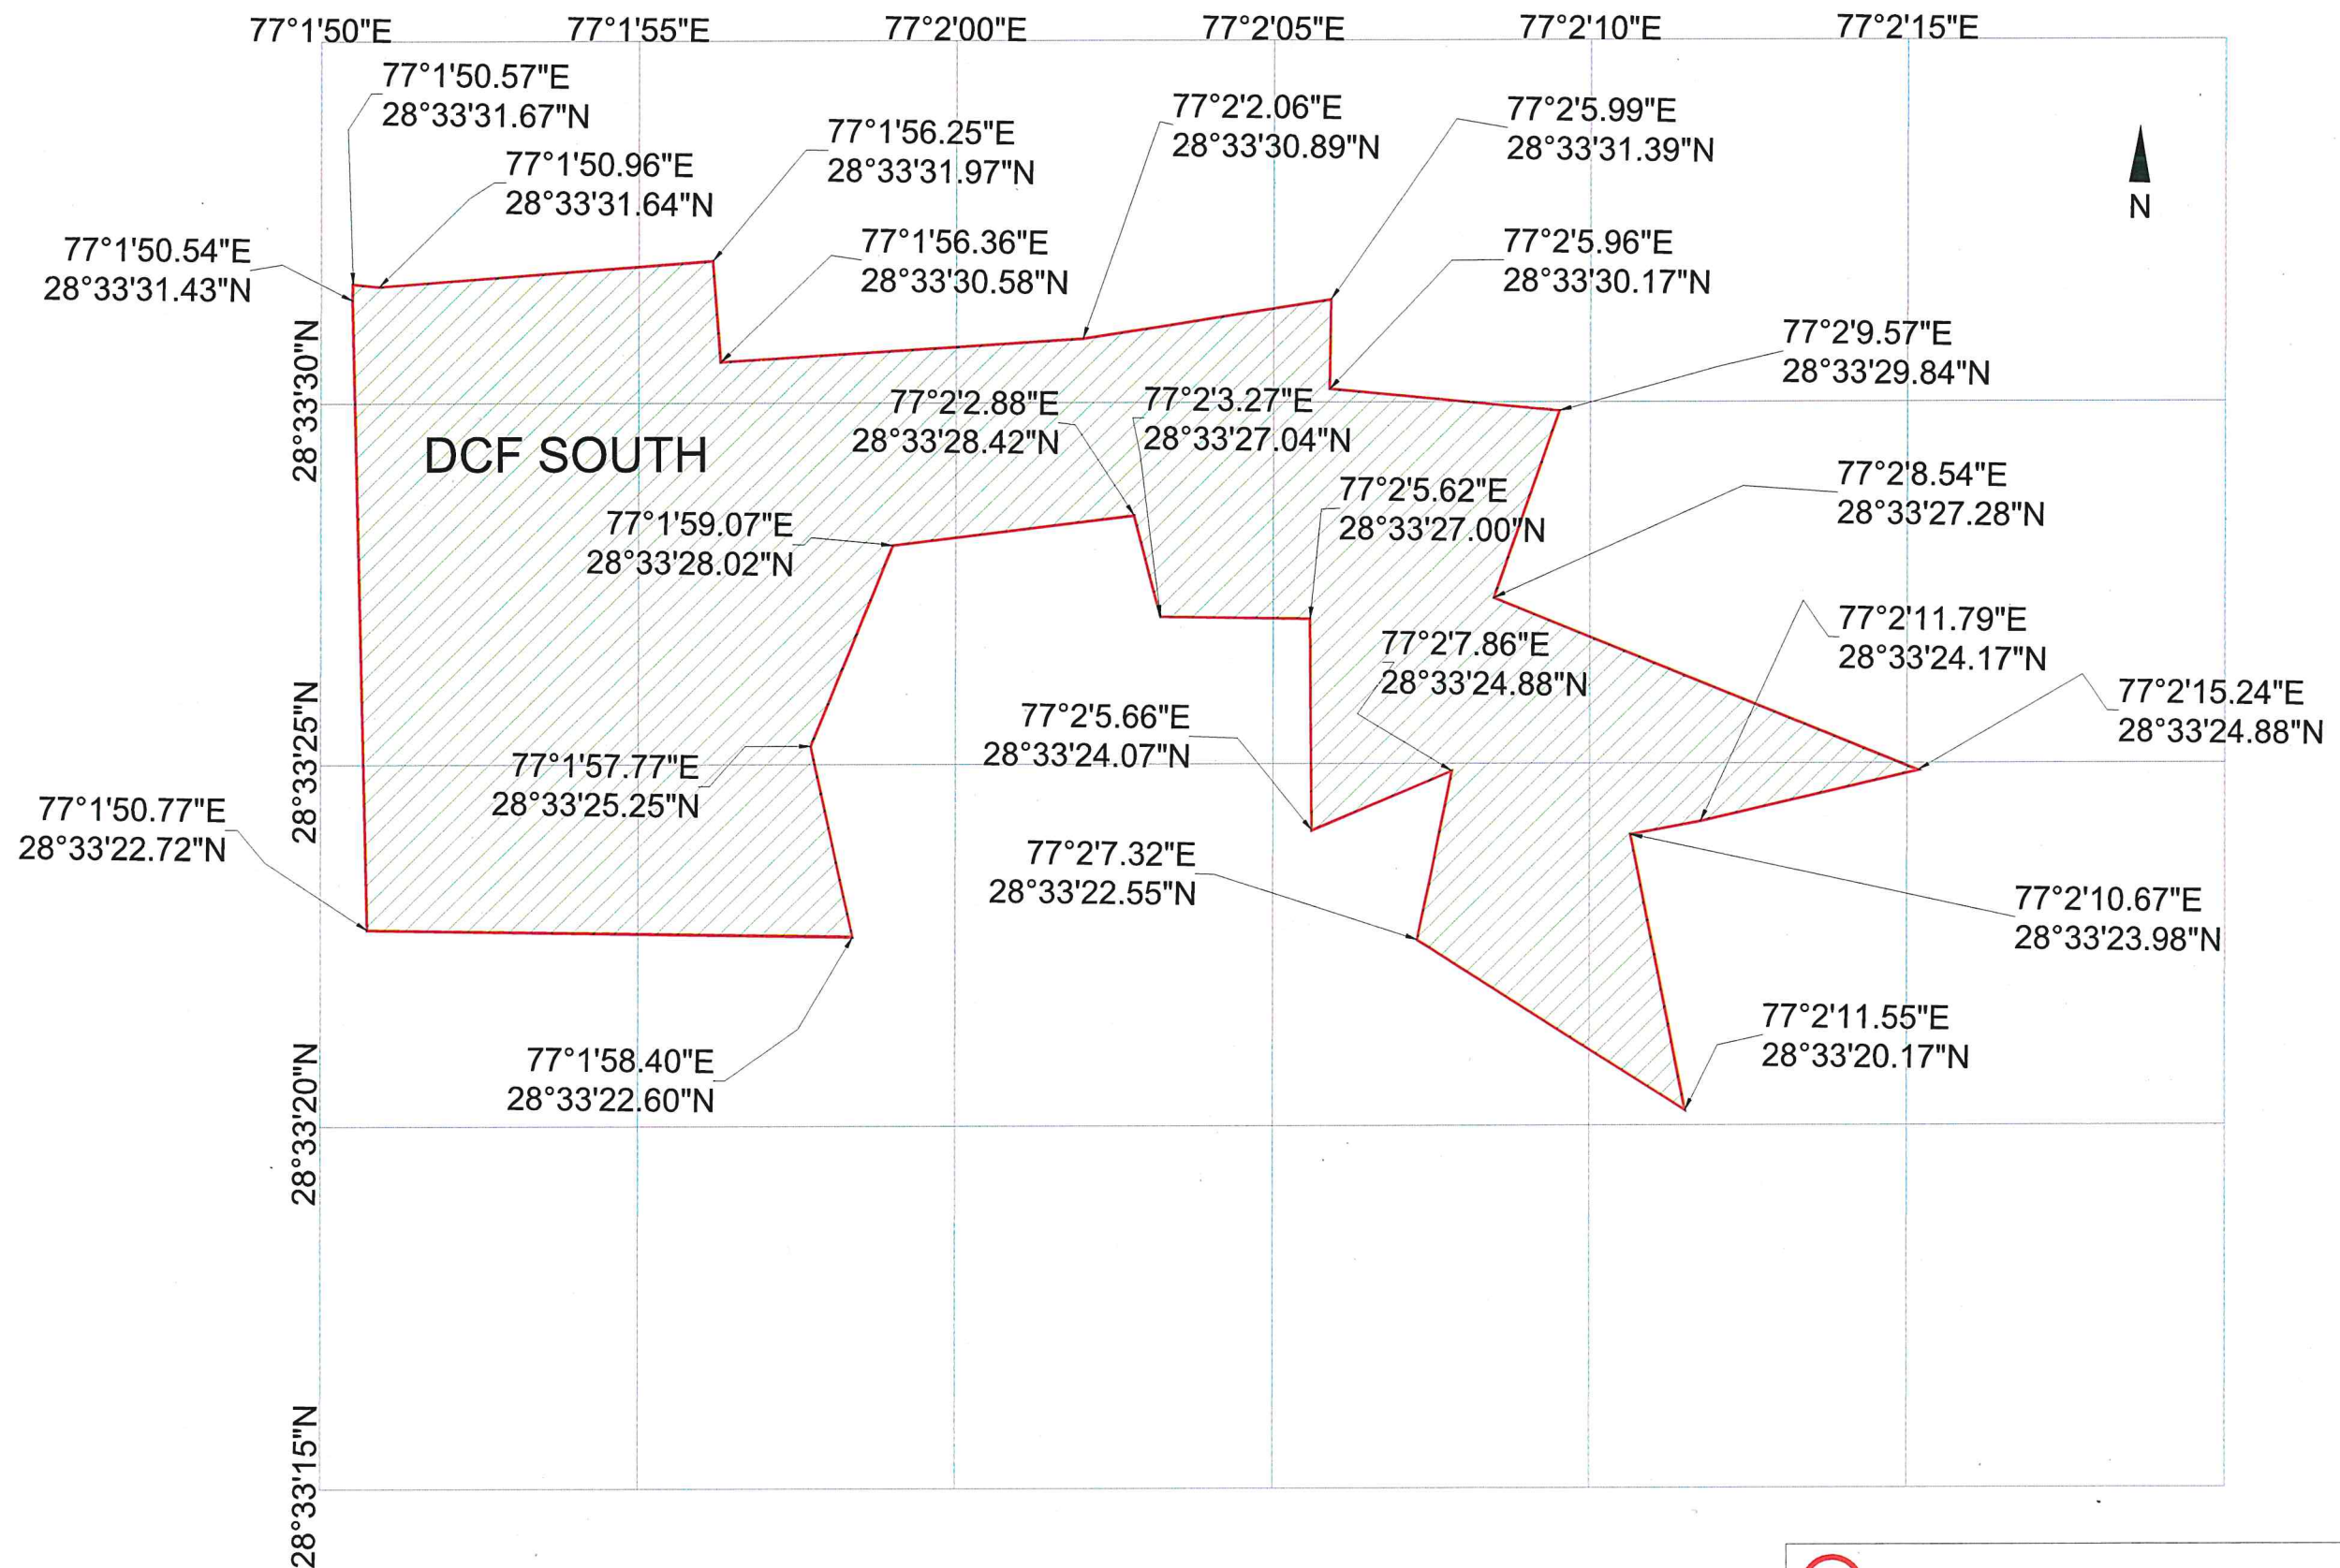

LEGEND :-



**DCF SOUTH COMPENSATORY
AFFORESTATION LAND 10.87 Ha.**

M. K. Shukla
M. K. SHUKLA
 General Manager / Land
 Delhi Metro Rail Corporation Ltd.
 Metro Bhawan, Fire Bridge Lane,
 Barakhamba Road, New Delhi-110004

DELHI METRO RAIL CORPORATION LTD.		
TITLE:- LAND FOR COMPENSATORY AFFORESTATION AT DHUSIRAS VILLAGE, DWARKA SECTOR 24		
AM:-	PM:-	
DATE:- 14-01-2022	REV:- R0	SHEET NO. 22
DRAWING NO.:-		SCALE:-