


**LAYOUT PLAN FOR CONSTRUCTION OF ROAD FROM JOURA KHURD TO SHAMDLIAN UNDER PACKAGE NO. JKO4-286, PHASE-X, STAGE-I, LENGTH=3.00KM PMGSY BLOCK THATHRI, DISTRICT DODA.**

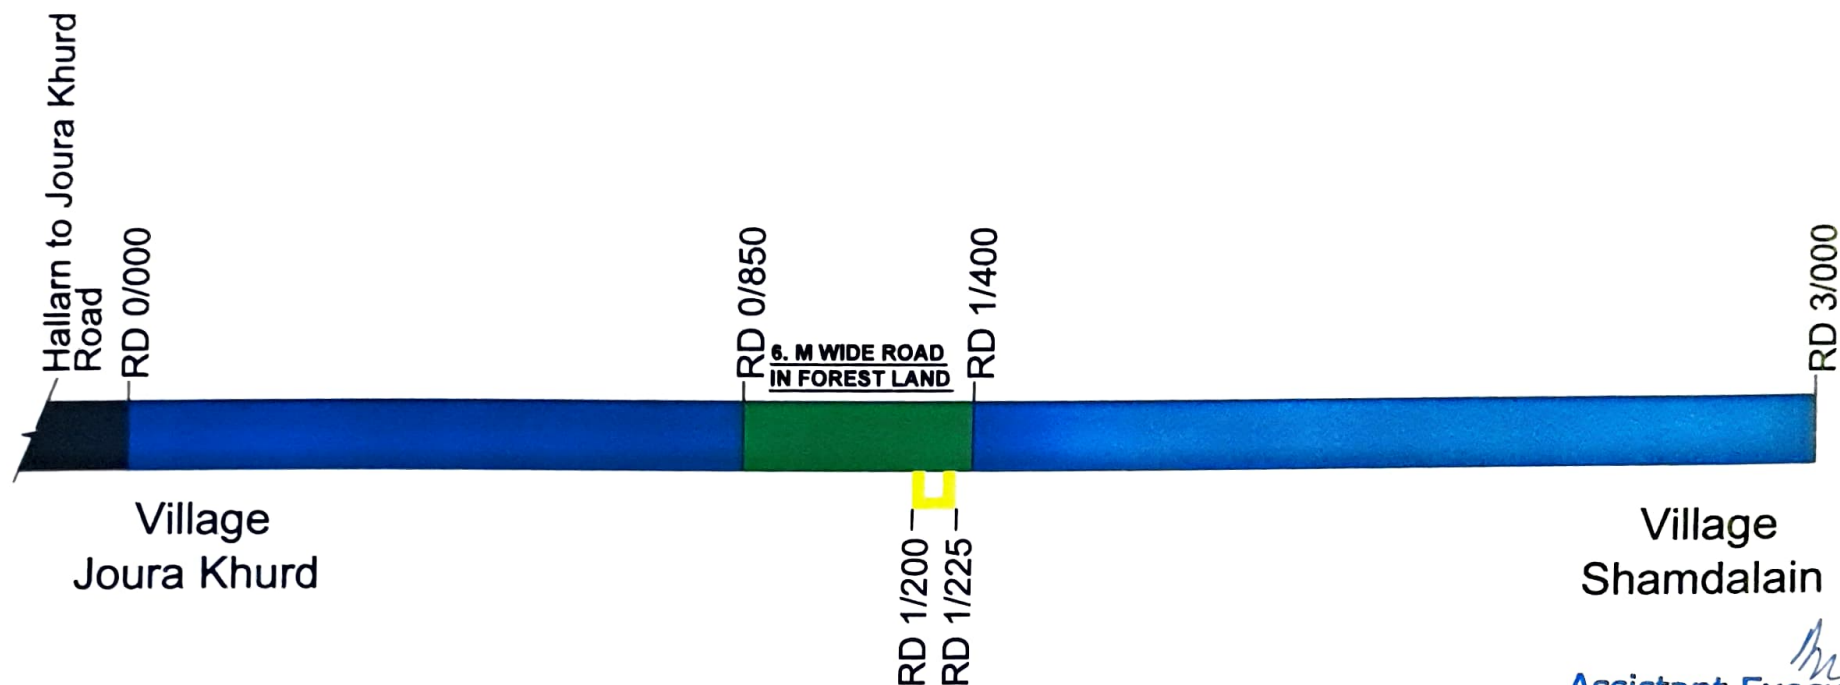

*[Signature]*  
**Assistant Executive Engineer**  
**PMGSY Division**  
**Thathri**

*[Signature]*  
**Executive Engineer**  
**PMGSY Division**  
**Thathri**

**FOREST AREA DETAILS**

AREA DETAIL OF ROAD	LENGTH X WIDTH	AREA
RD 0/850 TO 1/400	550M X 6M	3300 M <sup>2</sup>

**DUMPING AREA DETAILS**

RD 1/200 TO 1/225	25M X 20M	500 M <sup>2</sup>
TOTAL AREA		3800 M <sup>2</sup> OR 0.38 HECTARES

**LEGEND:-**

1.	FOREST LAND (6 M Wide )	
2.	PRIVATE LAND	
3.	DUMPING POINT	
4.	EXISTING PMGSY ROAD	