


**NAME OF PROJECT :- CONSTRUCTION OF KAMERI DEVI TO JHAKRA
MOTOR ROAD (LENGTH - 3.00 KM)**

DIGITAL MAP (PLANTATION AREA SHOWN ON MAP)

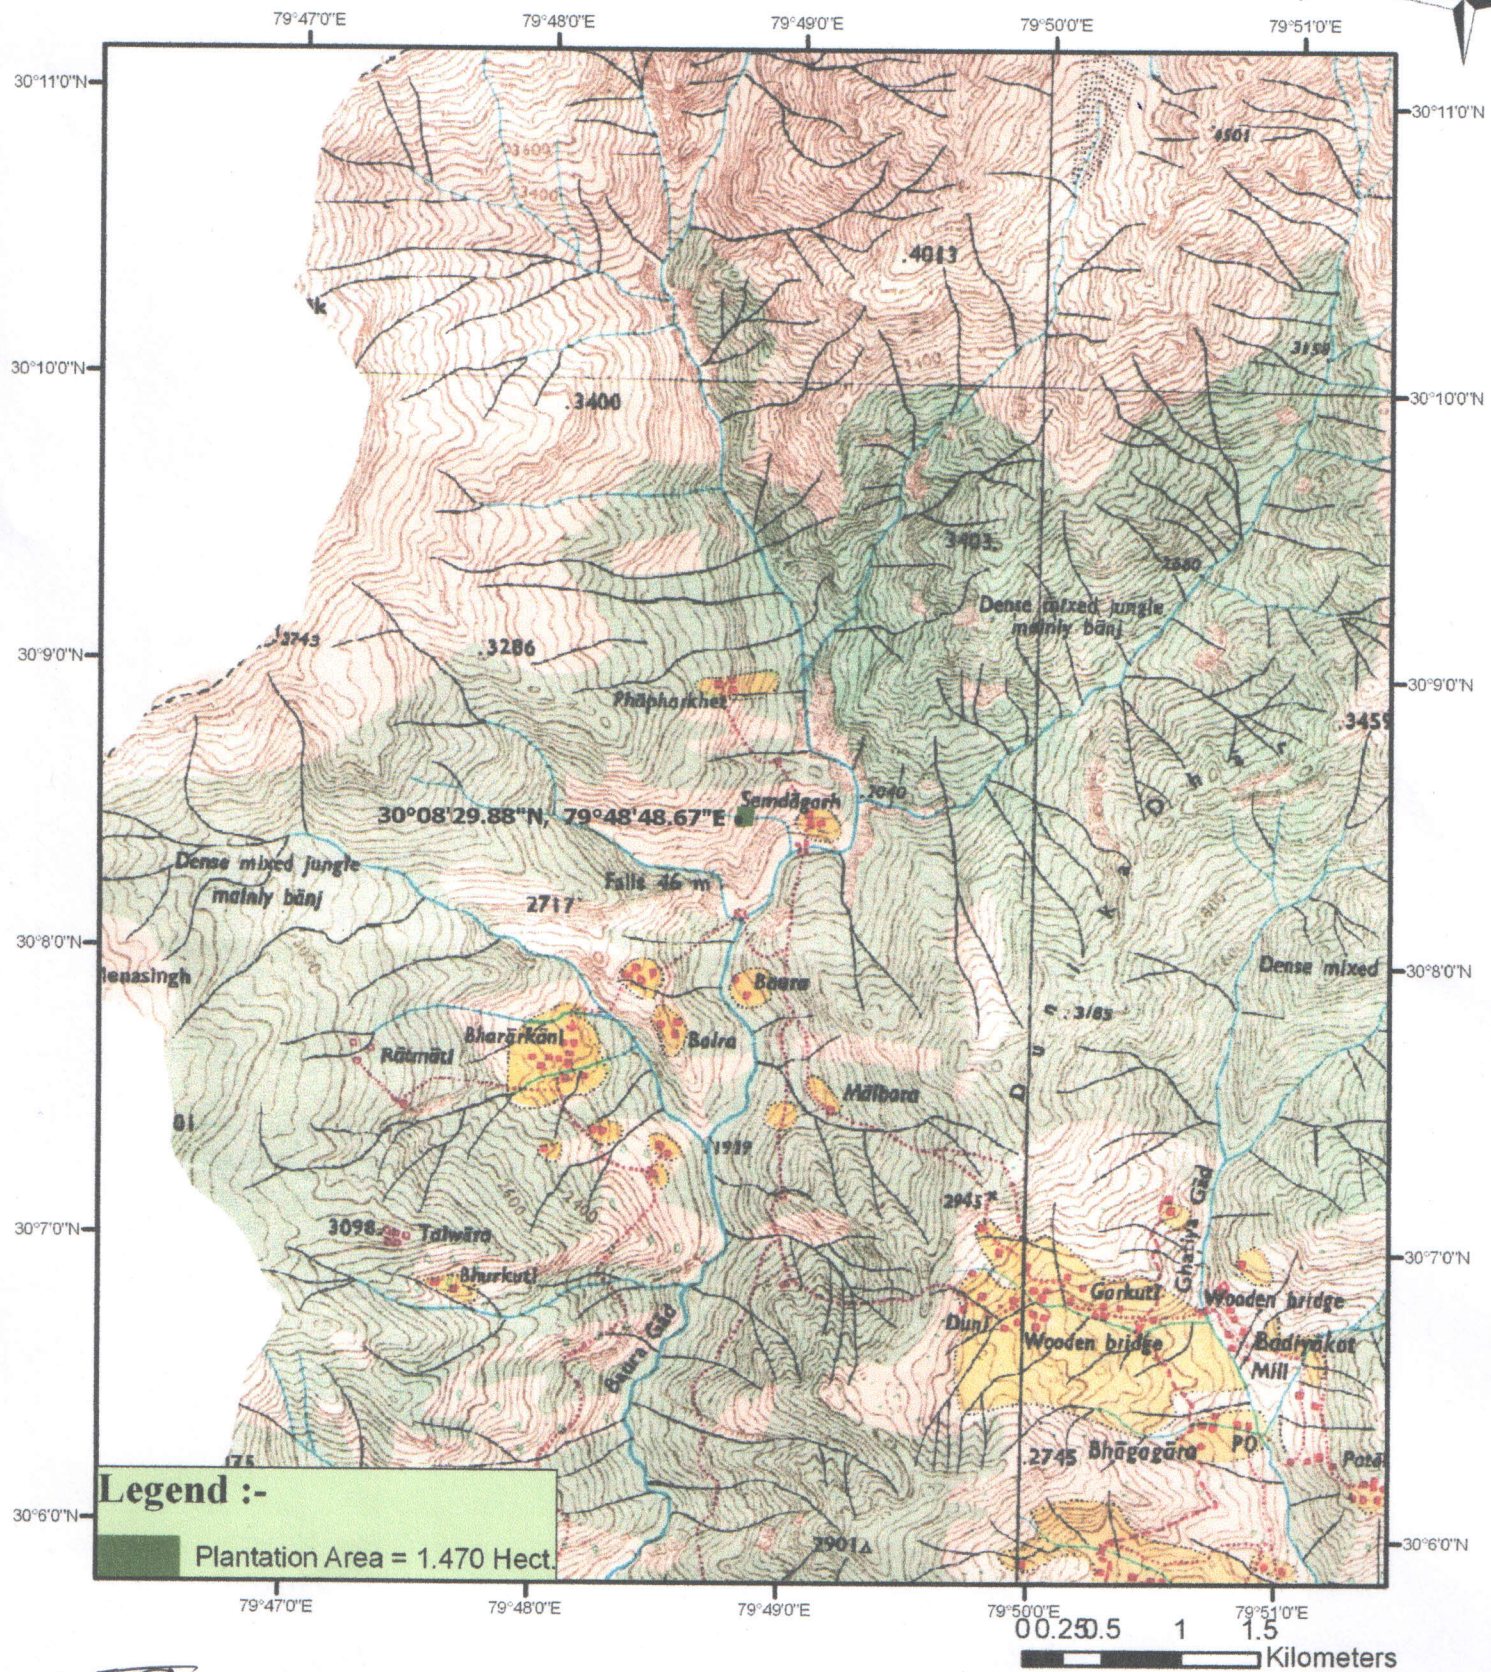

[Handwritten signature]
(E)

[Handwritten signature]