


LINEAR PLAN FOR REQUIREMENT OF FOREST LAND FOR WIDENING OF SANGRUR TO ELWAL ROAD UPTO SANGRUR BYPASS NH07

Total Length	2.100 Km
Length Proposed for Repair	2.100 Km
Proposed Carriage Way	10.00 Mtr.

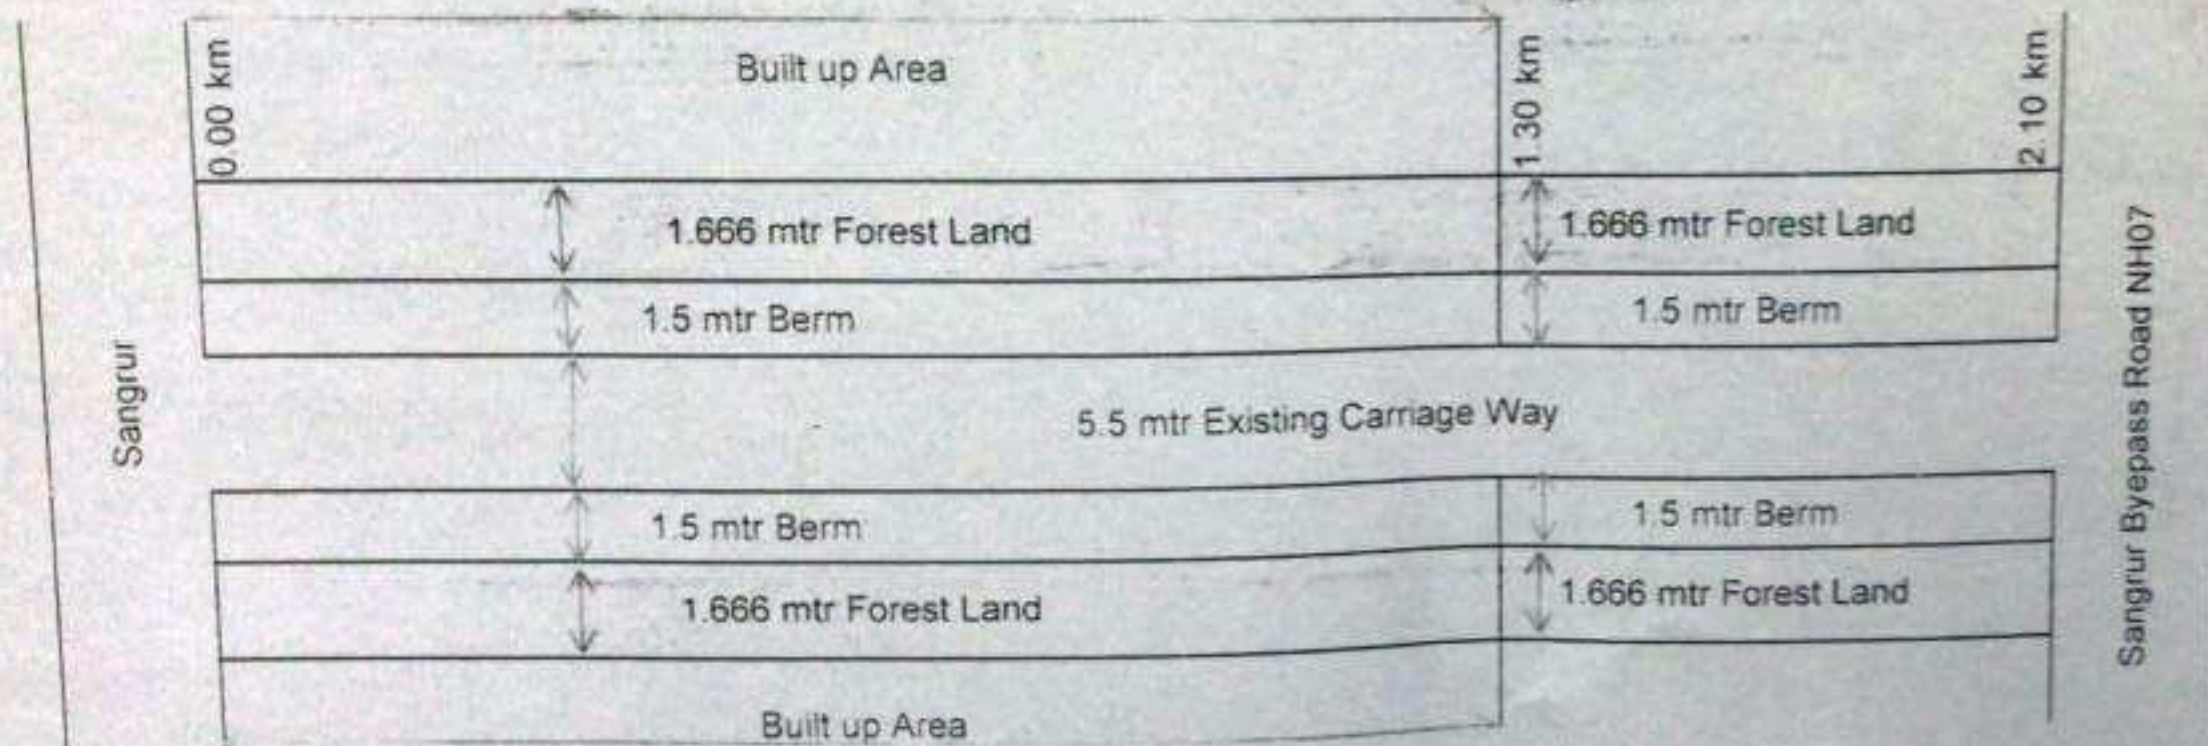

Forest Land Required

$$2 \times 2100 \times 1.666 = 6997.20 \text{ Sqm}$$

Say 0.700 hec

C/S
R
 Divisional Forest Officer,
 Sangrur Forest Division.
 SANGRUR

Narinder Kumar
 Sub Divisional Engineer
 Provl Sub Divn PWD B&R
 Sangrur