


BAR CHART SHOWING THE FOREST AND NON FOREST AREA STATUS

Name of Project : Development of 4-lane Greenfield road connecting NH-7 (old NH-72) (near Jhajhra) to Delhi-Dehradun Expressway NH-307 (old NH-72A) at Asharori Section from Km. 0.000 to Km. 12.000 in the State of Uttarakhand.

Proposal No. : FP/UK/ROAD/140350/2021 (Applied Area - 20.0849 Hectare)


Development of Road

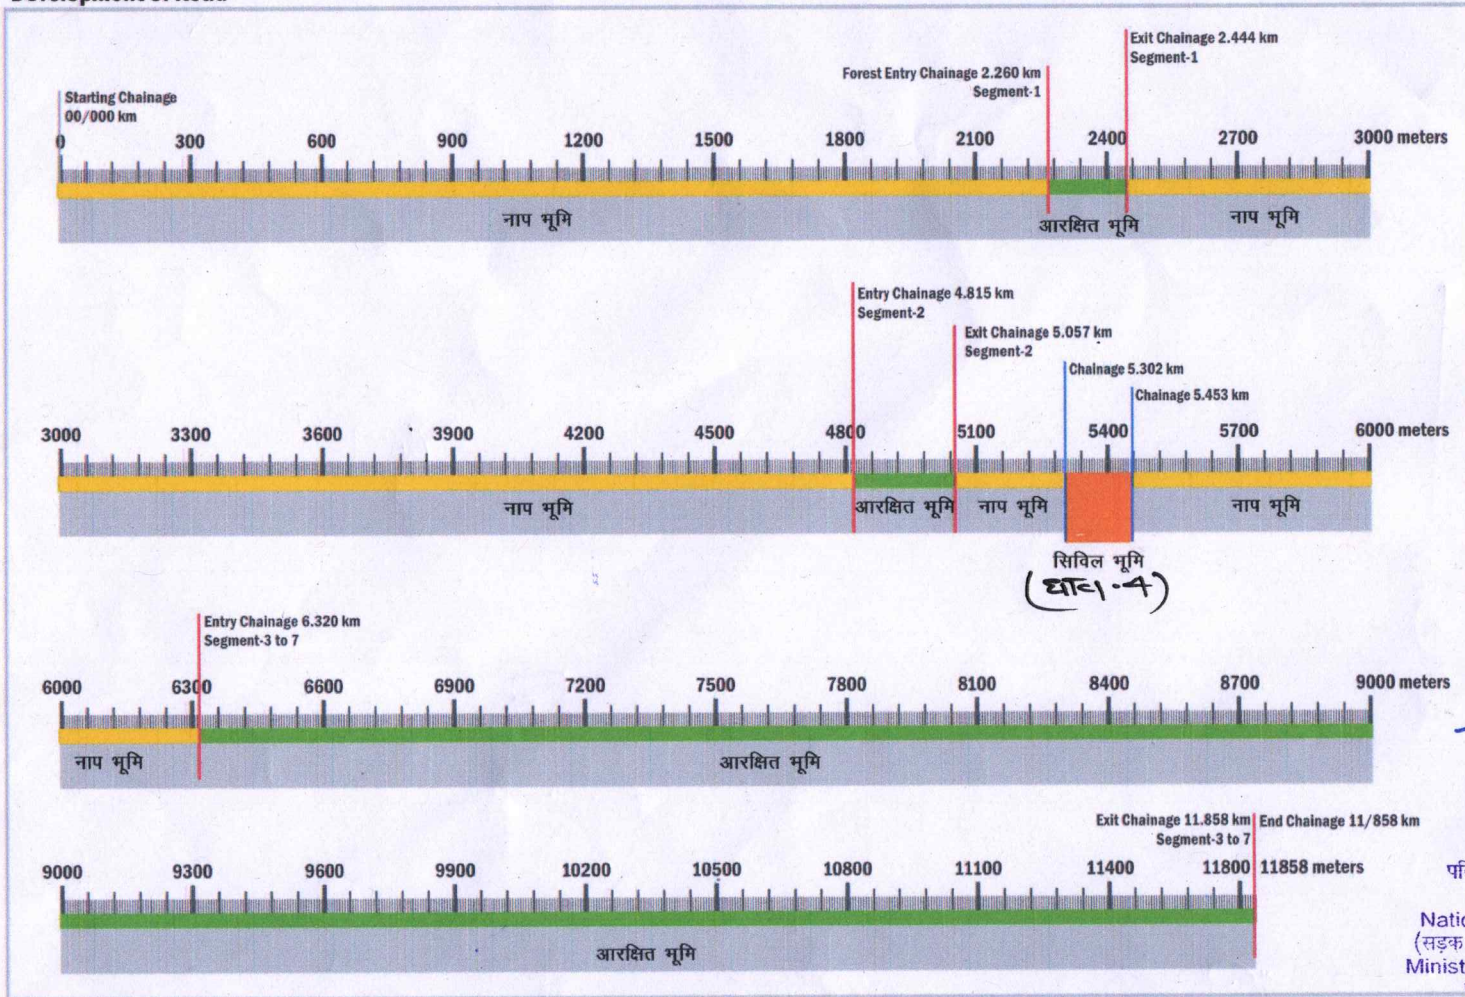

प्रभागीय वनाधिकारी
देहरादून वन प्रभाग
देहरादून

परियोजना निदेशक/Project Director
भारतीय राष्ट्रीय राजमार्ग प्राधिकरण
National Highways Authority of India
(सड़क परिवहन राजमार्ग मंत्रालय, भारत सरकार)
Ministry of Road Transport & Highways
पी०आई०एन०-वसन्त विहार, देहरादून

उप-प्रभागीय वनाधिकारी
देहरादून वन प्रभाग
देहरादून

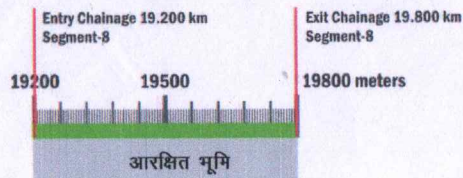

वन क्षेत्राधिकारी
आसारोड़ी रेंज
देहरादून वन प्रभाग, देहरादून

LEGEND

आरक्षित भूमि
नाप भूमि
सिविल भूमि

MAP NOT TO SCALE