



**Layout Plan Showing construction of link road Padyalag,
Dohru, Maryani, Chandoh, Dadhol-Kalan, Patta, Dakhuit
(Kms. 0/00 to 6/450)**

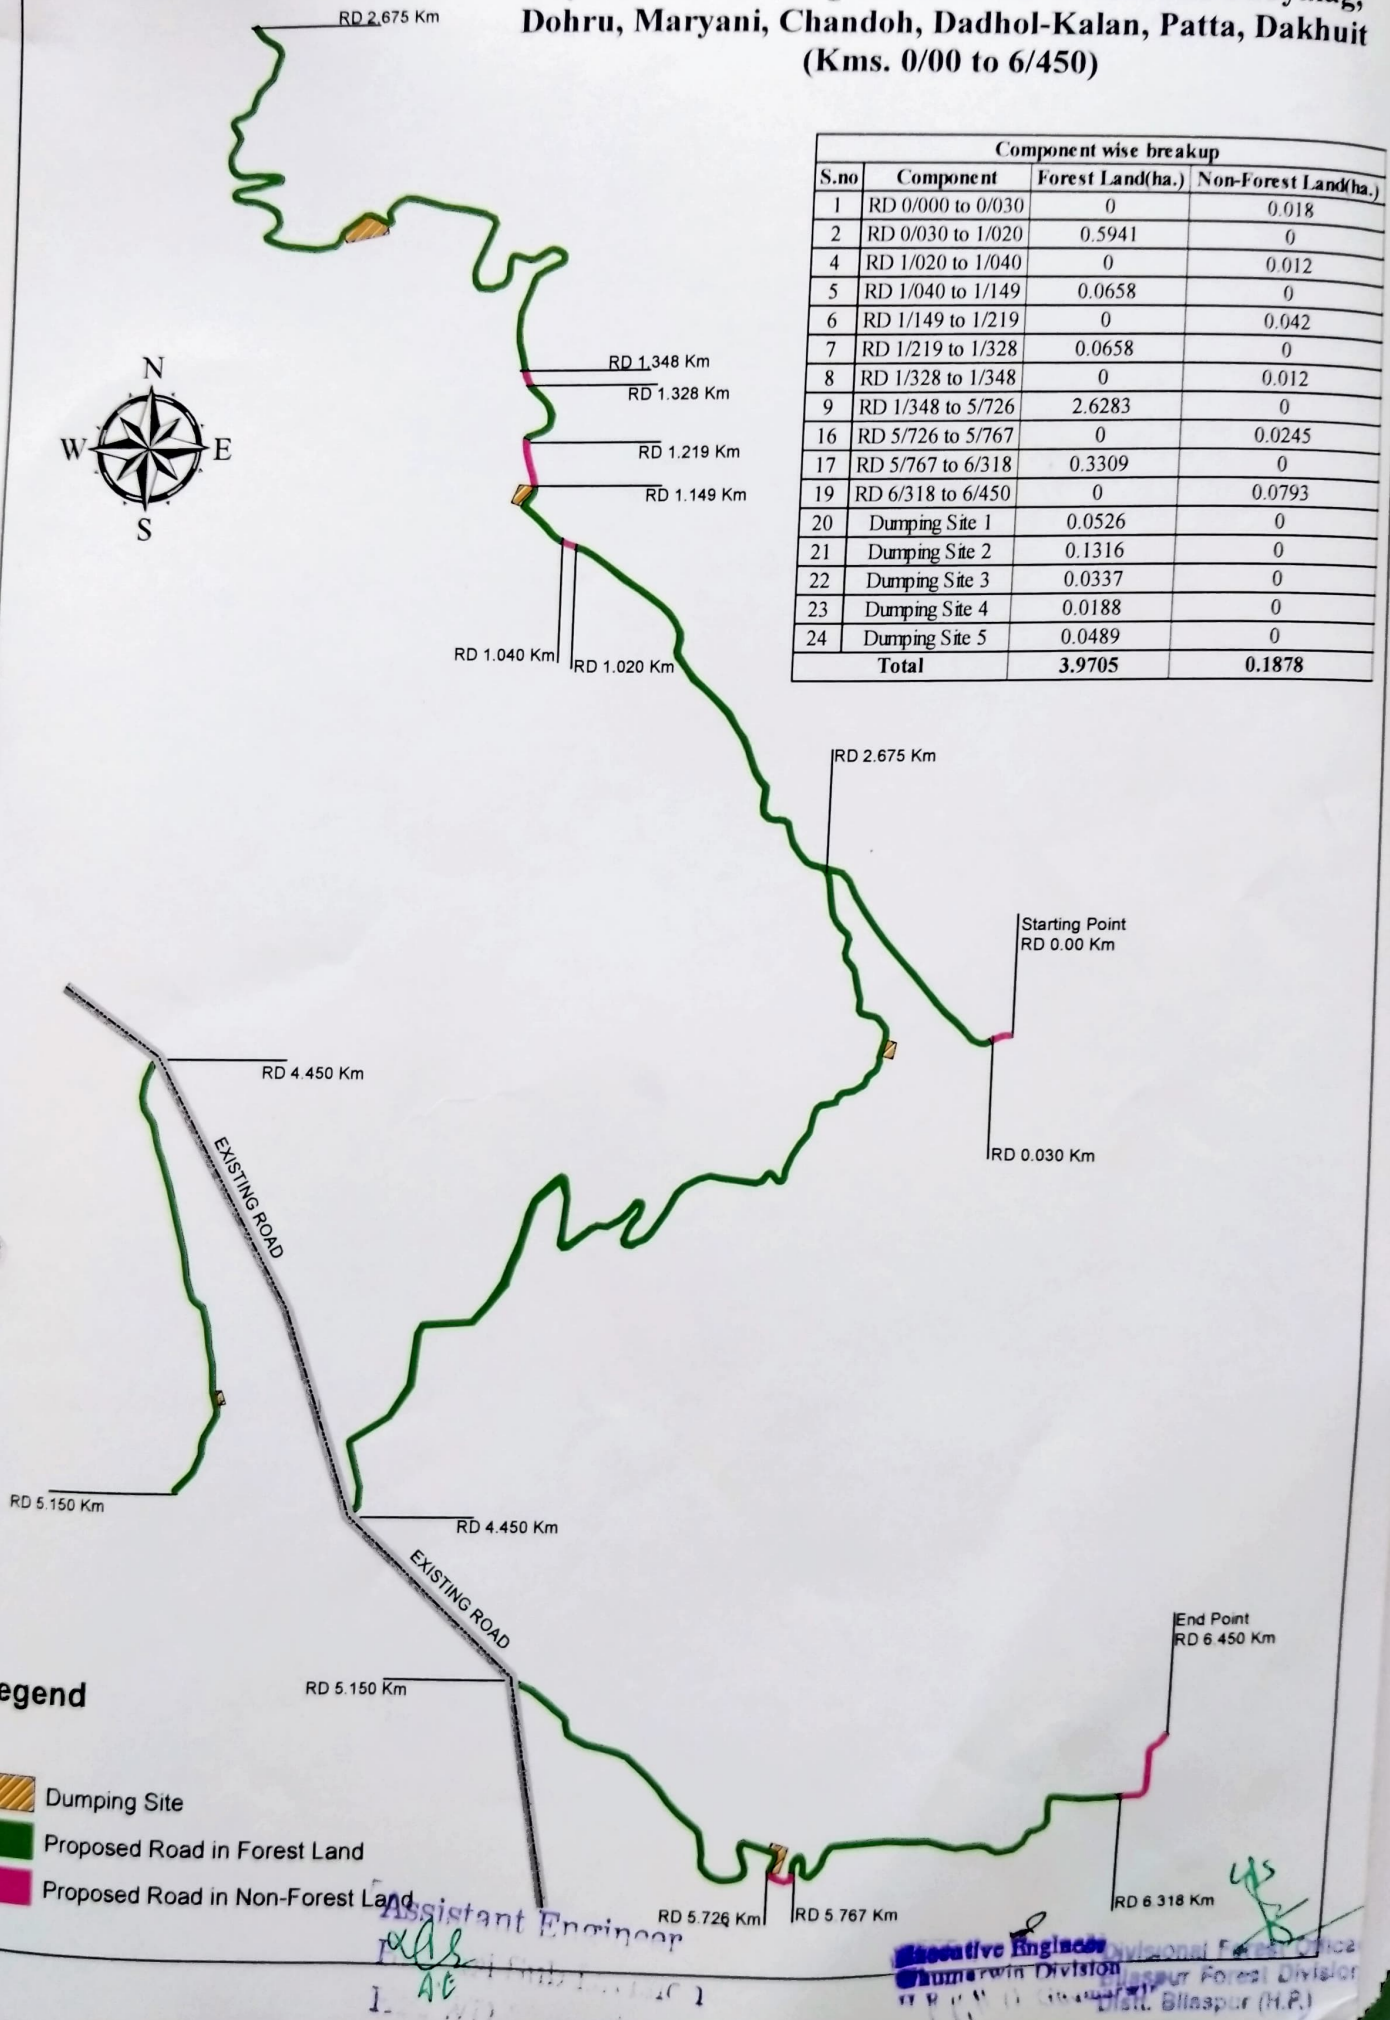

Typical layout Cross section of Road

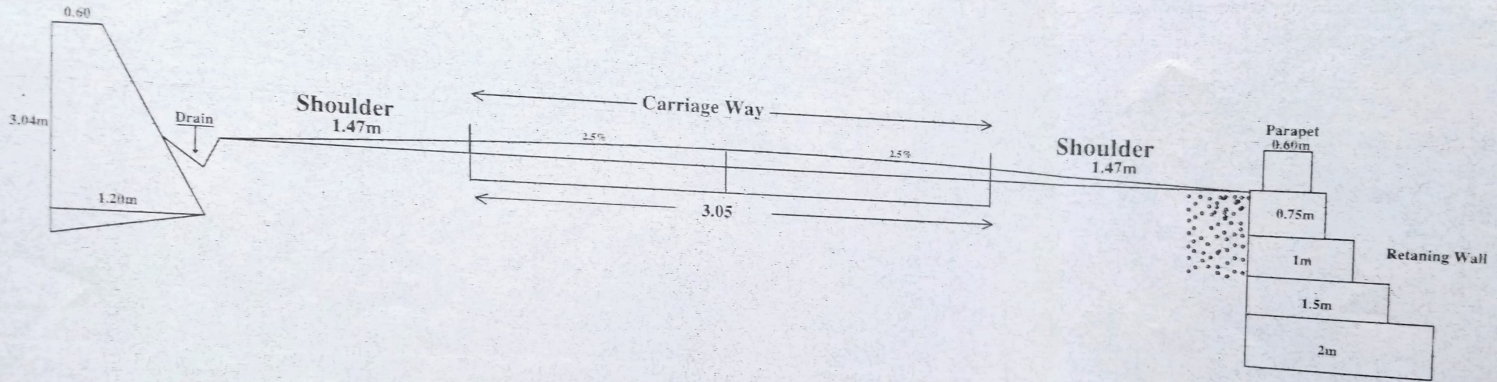


A.E.
Assistant Engineer

Bharari Sub Division

PPWD Bharari

H.P.P.W.D.
Executive Engineer
Ghumarwin Division
H.P.P.W.D. Ghumarwin

45
Divisional Forest Officer,
Bilaspur Forest Division,
Distt. Bilaspur (M.P.)

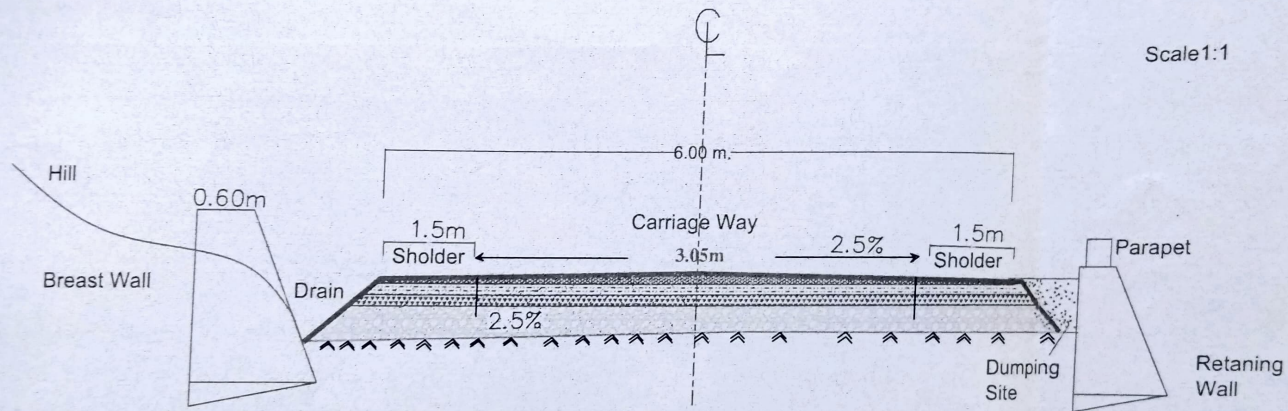

Typical X-Section Of Road

AK
Assistant Engineer
Bharari Sub Division
H.P.W.D. Bharari

g
Executive Engineer
Bharari Division
H.P.W.D. Ghumarets

g
Divisional Forest Officer,
Bilaspur Forest Division,
Distt. Bilaspur (H.P.)