



दिल्ली मेट्रो रेल कॉर्पोरेशन लि०

DELHI METRO RAIL CORPORATION LTD.

(भारत सरकार एवं दिल्ली सरकार का एक संयुक्त उपक्रम)
(A JOINT VENTURE OF GOVERNMENT OF INDIA AND GOVT. OF DELHI)

No. DMRC/Land/15/FCA/Ph-IV/4007A/ 4270

Dated:- 28.02.2022

Dy. Conservator of Forest (Central)
Govt. of NCT of Delhi
Department of Forest & Wildlife,
Central Forest Division,
Kamla Nehru Ridge,
Delhi - 110007.

Sub: Clarification regarding application submitted to DM for issuing FRA Certificate of the 0.57435 Ha. area proposed for diversion at Garhi Mandu, under Central Forest Division-reg.

Ref:- DCF, Central letter dated 25.02.2022


Dear Sir,

With reference to the above subject, please find below the point wise reply of the observation raised against the proposal for diversion of 0.57435 Ha. forest land processed through PARIVESH Portal vide proposal no. FP/DL/RAIL/152208/2022.

Sl. No.	Observation by Department of Forest, GNCT of Delhi	DMRC Reply
1.	The undertaking submitted by you for submitted FRA Certificate is incorrect. As per the area proposed for Diversion the DM North-East will issue the FRA Certificate, but in undertaking as submitted by you it is mentioned that DM South Delhi and New Delhi will issue the FRA Certificate.	Corrected FRA Certificate along with copy of letter sent to DM, North-East is enclosed.
2.	The Map showing Geo Coordinates of the CA Land is not uploaded in Part-I of proposal by the use agency, kindly upload the same.	The Map showing Geo Coordinates of the CA Land is enclosed
3.	The NOC of concerned user agencies of non-forest area in the project alignment is not uploaded and submitted with the proposal.	The NOC of concerned user agencies of non-forest area in the project alignment is enclosed.

Thanking you,

Yours faithfully

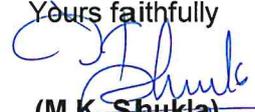
(M.K. Shukla)
General Manager/Land

Full Title of the Project : Diversion of 0.57435 ha. of Forest land at Garhi Mandu for construction of Elevated Corridor between Maujpur to Majlis Park of MRTS Project Phase-IV, under FCA, 1980.

Proposal No. : FP/DL/RAIL/152208/2022

Date of Proposal : 12.02.2022

Applied Forest Area : 0.57435 Ha.

UNDERTAKING OF FRA CERTIFICATE

I, **M.K. Shukla, General Manager/Land, Delhi Metro Rail Corporation**, the applicant hereby undertakes that, we have applied for FRA Certificate and submitted the application and required documents for FRA certificates to Magistrate for **North-East, New Delhi**. However, it is considered that neither rehabilitation nor any Tribe Rights is involved in the proposal.

We hereby undertake that, we will submit the FRA Certificate in set format at earliest.

We request you good-self, please consider our request and proceed for further processing.

Place : New Delhi

Date : 28.02.2022


Signature of Applicant 28/2/22
M. K. SHUKLA
Office Seal
General Manager / Land
Delhi Metro Rail Corporation Ltd.
Metro Bhawan, Pira Bridge Lane,
BANSALAHAT BLDG, NEW DELHI-110001

Counter Signed by:-



दिल्ली मेट्रो रेल कॉर्पोरेशन लि० DELHI METRO RAIL CORPORATION LTD.

(भारत सरकार एवं दिल्ली सरकार का एक संयुक्त उपक्रम)
(A JOINT VENTURE OF GOVERNMENT OF INDIA AND GOVT. OF DELHI)

No. DMRC/Land/15/FCA/Ph-IV/4007-A/ 4269

Dated:- 28.02.2022

District Magistrate
North East District
DC Office Complex
Nandnagri, Delhi - 110093

Sub:- Issue of certificate in respect of Scheduled Tribes and Other Traditional Forest Dwellers (Recognition of Forest Rights) Act, 2006

Sir,

DMRC has applied for use of forest land at following locations under Forest (Conservation) Act, 1980:-

Sl. No.	Location	Area involved	
		Forest Land (In Ha)	Non Forest Land (In Ha)
1	From Signature Bridge to Maujpur	0.57435	15.62565

As per the requirement of Ministry of Environment & Forests, Govt. of India

"A certificate in respect of complete settlements of rights, in terms of the Scheduled Tribes and Other traditional Forest Dwellers (Recognition of Forest Rights) Act, 2006, if any, on the forest land proposed to be diverted along with documentary evidence stipulated by this Ministry letter No.11-09/1998-FC(Pt.) dated 3rd August 2009, 5th February 2013 and 5th July 2013 as applicable to this respect be submitted".

In this respect it is submitted that all the above lands have been allotted by Land Owning Agency which are free from all encumbrances and as such there are no forest dwellers on the government forest area proposed to be diverted for the DMRC Project.

Hence, a certificate required for clearance under FCA, 1980 may be issued from your end. A draft certificate is enclosed for reference.

Thanking you,

Encls:- as above

Yours faithfully,

(M.K. Shukla)

General Manager/Land

**OFFICE OF THE DISTRICT MAGISTRATE (NORTH EAST)
GOVERNMENT OF NATIONAL CAPITAL TERRITORY OF DELHI
NORTH EAST REVENUE DISTRICT, D.C. OFFICE COMPLEX, NANDNAGRI,
DELHI – 110093**

No.

Dated:

TO WHOMSOEVER IT MAY CONCERN

In compliance of the Ministry of Environment and Forest (MoEF), Govt. of India's letter No. 11-9/98-FC(Pt.) dated 3rd August, 2009 wherein the MoEF issued guidelines on submission of evidence for having initiated and completed the process of settlement of rights under (Scheduled Tribes and Other Traditional Forest Right) Act, 2006 (FRS, for short) on the forest land proposed to be diverted for non-forest purpose, it is certified that **0.57435 Ha of forest land**, which is proposed to be diverted in favour of Delhi Metro Rail Corporation for construction of metro from Signature Bridge to Maujpur for Majlis Park to Maujpur corridor of Delhi MRTS project falls within the jurisdiction of North East Delhi District.


It is further certified that:-

- (a) The proposal does not involve the rights under Scheduled Tribes and other Traditional Forest Dwellers (Recognition of Forest Rights) Act, 2006 (FRA, for short).
- (b) The proposal does not involve recognized rights of primitive tribal groups and pre-agricultural communities.

District Magistrate (North East)



DGPS MAP OF CMPENSATORY AFFORESTATION LAND

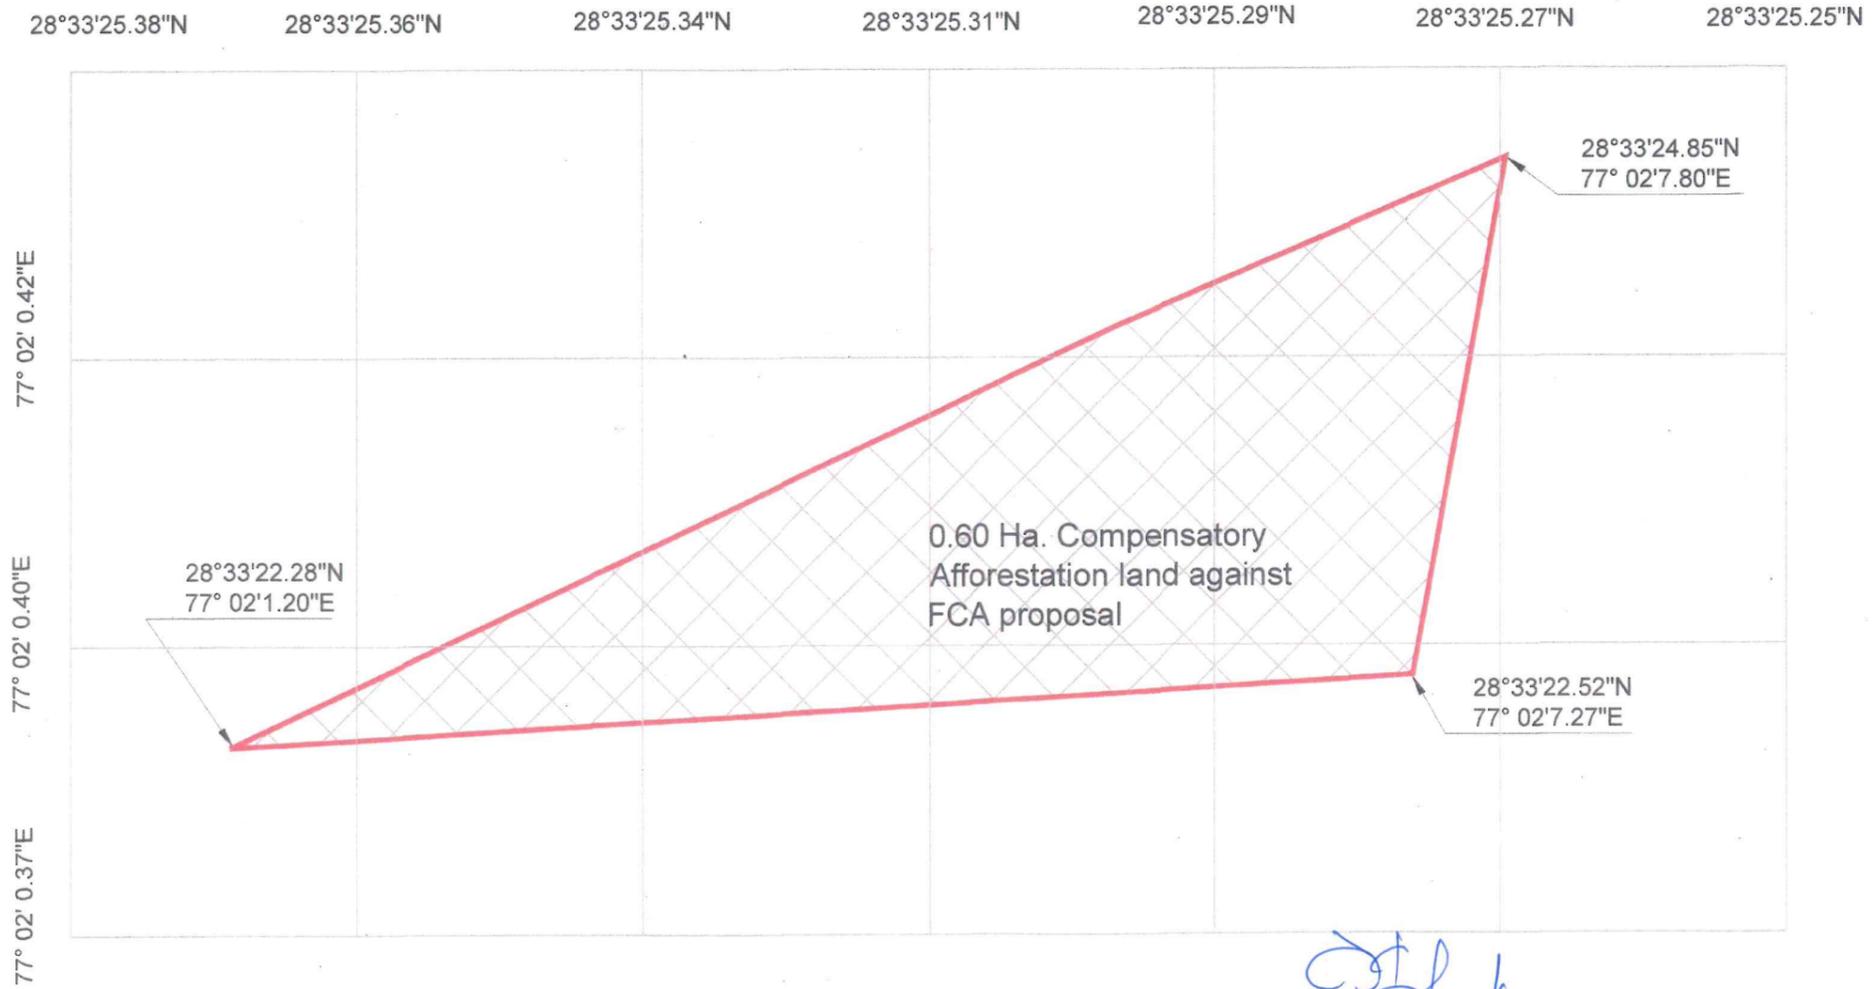

APPROVED BY
 General Manager / Land
 Delhi Metro Rail Corporation Ltd.
 Metro Bhawan, Fire Bridge Lane,
 Barakhamba Road, New Delhi-110001

M. K. Shukla
M. K. SHUKLA 28/2/22
 General Manager / Land
 Delhi Metro Rail Corporation Ltd.
 Metro Bhawan, Fire Bridge Lane,
 Barakhamba Road, New Delhi-110001

SATINDER
 SATINDER
 28/2/22

TITLE: LAND FOR COMPENSATORY AFFORESTATION AT DHUSIRAS VILLAGE, DWARKA SECTOR 24		
AEN/4C <i>3/4</i>	PM/4A <i>[Signature]</i>	
DATE: 14-02-2022	REV: R0	SCALE: 1:1000
DRAWING NO.: DMRC/CPM-4/MJP/MP/LAND/COMPENSATORY/2022	SHEET NO.: 01 OF 01	SHEET SIZE

कार्यालय कार्यपालक अभियन्ता
(उत्तर पूर्व) रोड एम
लोक निर्माण विभाग (दि०स०)
शास्त्री पार्क नजदीक आई टी पार्क,
दिल्ली 110053



Branch:- B & R

Speed Post
OFFICE OF EXECUTIVE ENGINEER,
(NORTH EAST) ROAD M
PUBLIC WORKS DEPARTMENT
SHASTRI PARK, NEAR I.T. PARK
DELHI-110053

फैक्स न० 22565986, ईमेल:- eepwddelhim213@gmail.com

संख्या:- 20(16)/सि.स.अनु.मं. एम-213/लो०नि०वि०/दि०स०/ 4374 दिनांक 31/12/19
सेवा में,

The Chief Project Manager/4
Delhi Metro Rail Corporation,
(A Joint venture of Govt. of India and Govt. of Delhi),
Seed Bed Park, Opposite Gurudwara,
Shakarpur, Delhi-110092.

विषय:- Construction of Maujpur – Majlis Park of Phase-IV Metro Corridor – regarding working permission.

सन्दर्भ:- CPM/4 दिल्ली मेट्रो रेल कॉर्पोरेशन लि० का कार्यालय पत्र संख्या DRRC/CPM4/Ph. – IF/PWD/2018/284 Dated 25.09.2019

Sir,

With reference to your above mention letter we have in principle agree to hand over these road for DMRC. This may be treated as NOC.


- During and after construction of DMRC line in the jurisdiction (NE) Road Division, PWD Shall be remain owner of the road for all purpose.
- Wherever underground services are required to be shifted these services shall be shifted by DMRC to the sides of ROW available at their own risk and cost.
- Any damage to PWD roads including medians shall be made good as per MORTH specifications by DMRC at its own cost.
- Storm water drains wherever required to be shifted, shall be constructed in consultation with PWD authorities in regard of alignment and cross section. Open able RCC slabs of one meter length or required length shall be provided at every 5m interval on top slab of drains.
- Wherever widening of carriageway is required for traffic management, crust thickness and surface course shall be provided as per MORTH Specification by DMRC at their own cost.
- During the period of construction, all responsibilities for traffic management maintenance of services like cleaning of roads, cleaning of storm water drains etc. shall be done by DMRC at their own cost.

11/20/20
1/2/20
1/2/20

- All the road features shall be restored to good condition at the time of handing over of road to PWD after completion of work.
- Future development of all connected roads should be considered designing the road.
- Geometry of road will not be changed by DMRC without prior approval of PWD.
- The nodal officer of DMRC will remain in contact with Executive Engineer, PWD Division (NE) Road Division to start out the problems if any mutually.
- After completion of line, the DMRC shall hand over the road including service of roads and drainage system in good condition and also to the full satisfaction of PWD.
- If in future, any fee/ charge are levied on account of use of PWD land, the same shall have to be deposited by DMRC.
- After completion of the corridor, the DMRC shall hand over the road including service road and drainage system in a good condition.

Kindly depute your representative for take over above mentioned road.

Encls:- 1) Road Inventory

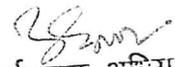
 कार्यपालक अभियन्ता
 लो. नि. वि. (उत्तर पूर्व) रोड एम
 शास्त्री पार्क नियर आई टी पार्क
 दिल्ली 110053
 फोन न. 011-22565497

प्रतिलिपि प्रेषित:-

1. मुख्य अभियन्ता, लो0नि0वि0, तीसरा तल, एम.एस.ओ. भवन, नई दिल्ली को सूचनार्थ हेतु प्रेषित।
2. अधीक्षण अभियन्ता, लो.नि.वि. परि. (उ0पू0) एम सडक, द्वितीय निजामुद्दीन पुल, पूर्वी तल, दिल्ली को सूचनार्थ।
3. सहायक अभियन्ता, लो.नि.वि. स.अनु. उपमंडल एम-2132 दिल्ली को सूचनार्थ।
4. गार्ड फाईल।

कार्यपालक अभियन्ता


कार्यालय कार्यपालक अभियन्ता,
(सी एण्ड एन. डी.) रोड, लो.नि.वि.
(स.रा.क्षे.वि.)

रिंग रोड बाई पास फ्लाई ओवर,
आई. जी आई स्टेडियम गेट नं०.

10, के विपरीत

नई दिल्ली- 110002

फोन नं. 23378252

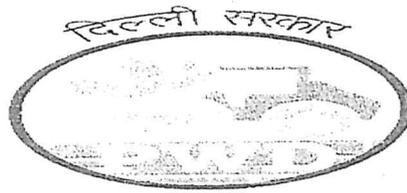

E-mail ID: eeepwddelhim413@gmail.com

O/o Executive Engineer Central
and New Delhi Road Public
Works Department Govt. Of NCT
of Delhi

Under Ring Road by pass Flyover,
opp. Of IGI stadium Gate No. 10,
New Delhi-110002

Phone No. 23378252

संख्या: यो.शा.(12)/का.अभि./सी एण्ड एन डी-रोड/ लो.नि.वि./2019-20/ 83

दिनांक: 13/01/2020

To

✓ The Project Manager,
Delhi Metro Rail Corporation Ltd.
Site Office of Chief Project Manger,
Seed Bed Park, Opp. Gurudwara, Shakarpur
Delhi 110092

Sub:- Permission for construction work done by DMRC for Metro line from Maujpur to
Majlis park (Phase – IV) .

Ref: - Yours office letter No. DMRC/CPM-4/Ph-IV/PWD/2019 dated 08.04.2019 addressed to Assis-
tant Engineer PWD, Gopalpur Delhi.

Sir,

The permission for construction work to be executed by Delhi Metro Rail Corporation
of metro line from Maujpur to Majlis park (Phase – IV) on C.C. parallel road is hereby granted
subject to the following conditions :-

1. The work shall be carried out in such a manner so as not to effect or disturb any services com-
ing along the Road.
2. The work shall be carried out in such a manner so as not to disturb existing traffic on road.
3. The execution of work shall not disturb any existing services and greenery.
4. The agency shall make arrangement for necessary barricading during execution of work.
5. The necessary Permission from the Delhi Traffic Police to be taken by DMRC.
6. If, there will be any damage to Road, the DMRC has to restore the same at their own Cost.
7. During execution of work, DMRC will ensure that the road is in good condition, properly main-
tained at all the times including maintenance of street lighting.
8. The existing ROW of road shall be returned back to PWD Delhi in good condition.
9. DMRC is requested to contact Assistant Engineer, Sub Division-1, Gopalpur, New Delhi (Mobile
No. 9873221480) for taking over the possession of C .C Parallel road. The DMRC shall handov-
er the road in good condition to PWD after getting completion of work.

Yours faithfully,


(Yacvinder Singh)
Executive Engineer
PWD Divn (C&ND) Road
New Delhi-110002

Copy to:-

1. Superintending Engineer, PWD Circle C & ND-M, Under Ring Road by pass Flyover, opp. Of IGI
stadium Gate No. 10, New Delhi-110002
2. Assistant Engineer – 1 under PWD Division C & ND Roads, Gopalpur, New Delhi.

Executive Engineer