


SURVEY SHEET 1:50000 PROPOSED PENAL CA SITE FOR C/O KUFRI-NIHON-KHEEL-DEMELA IN GP. KUFRI ROAD



INDEX
PROPOSED PCA SITE

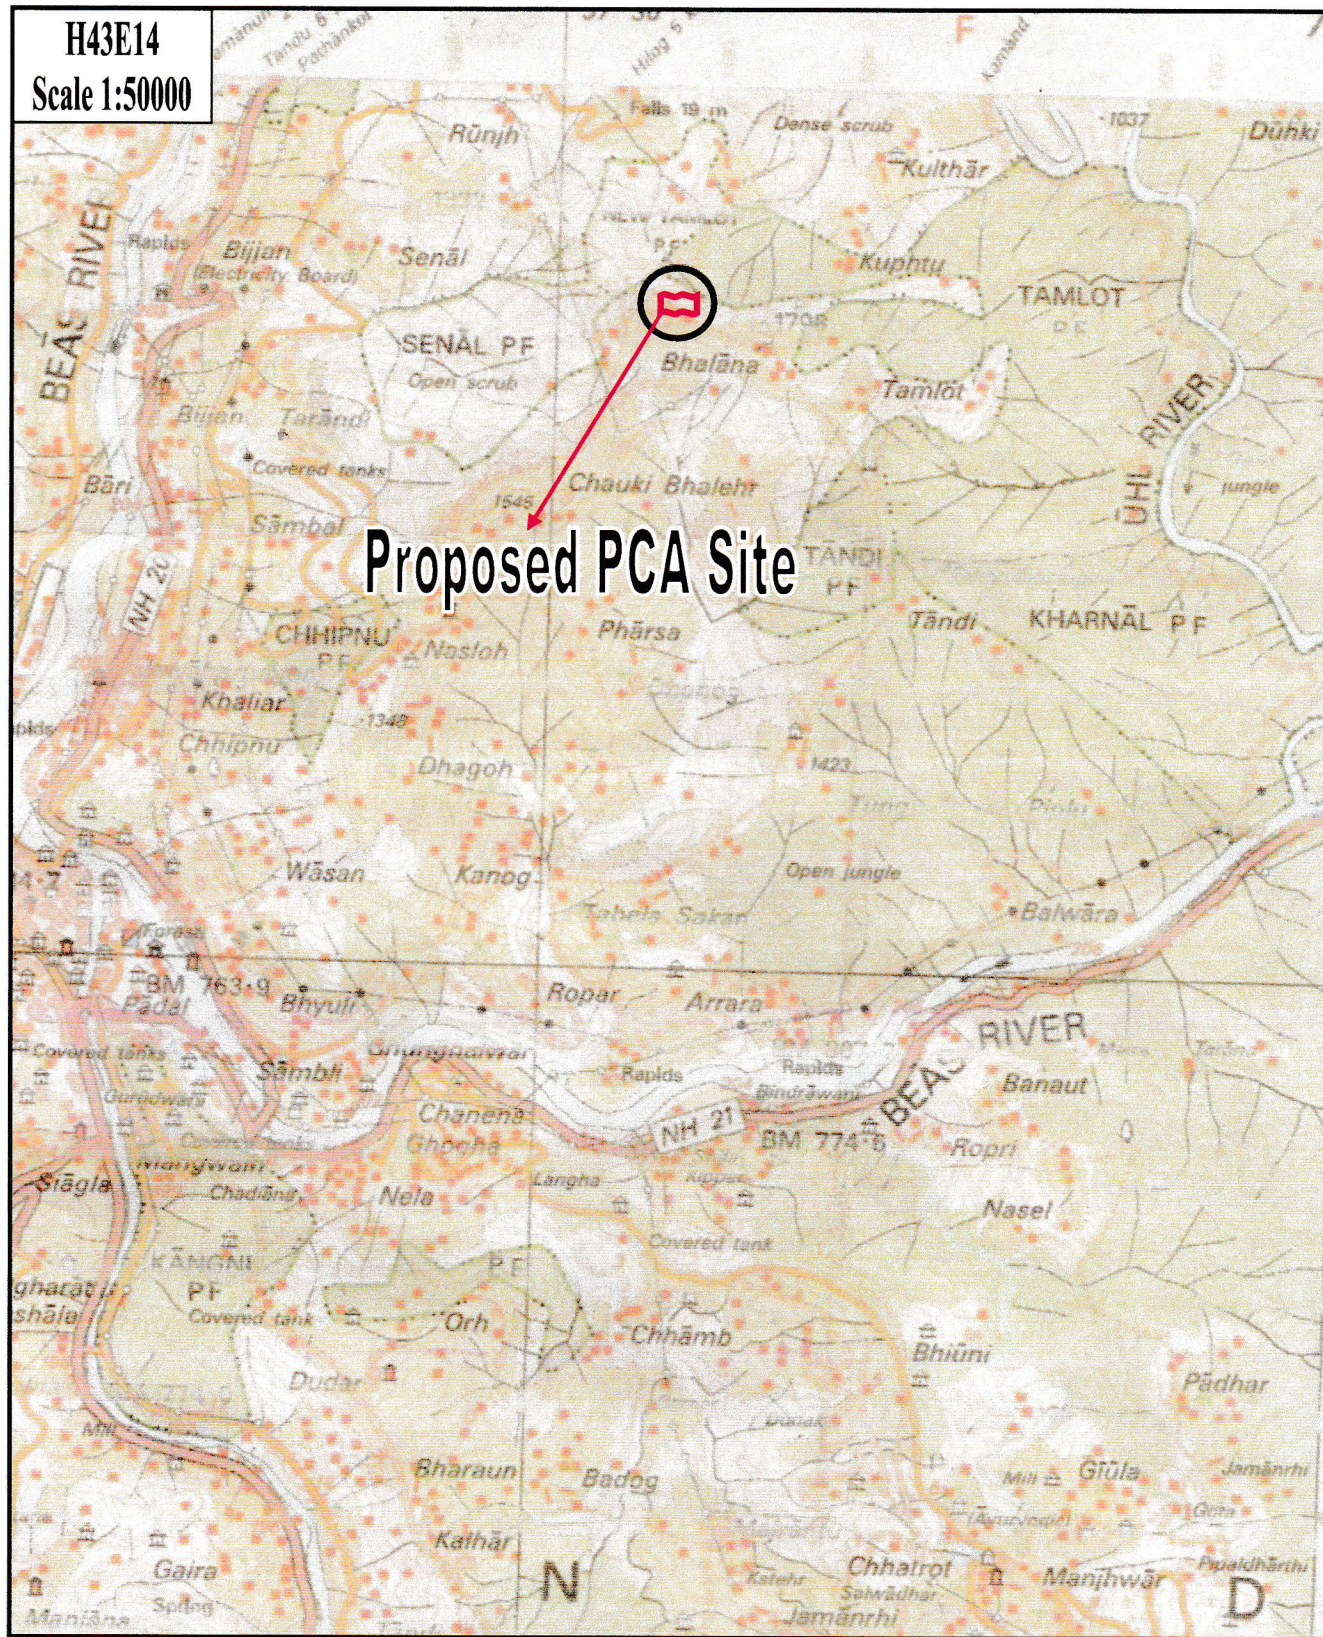

SCALE 1:50000
TOPOSHEET NO.: H43E14


Divisional Forest Officer
Forest Division Mandi (H.P.)


Executive Engineer,
Mandi Division No.-I,
H.P.W.D. Mandi