


X-SECTION OF PROPOSED JHALRAPATAN RAILWAY STATION ROAD
PROPOSAL NO. FP/RJ/ROAD/38150/2019

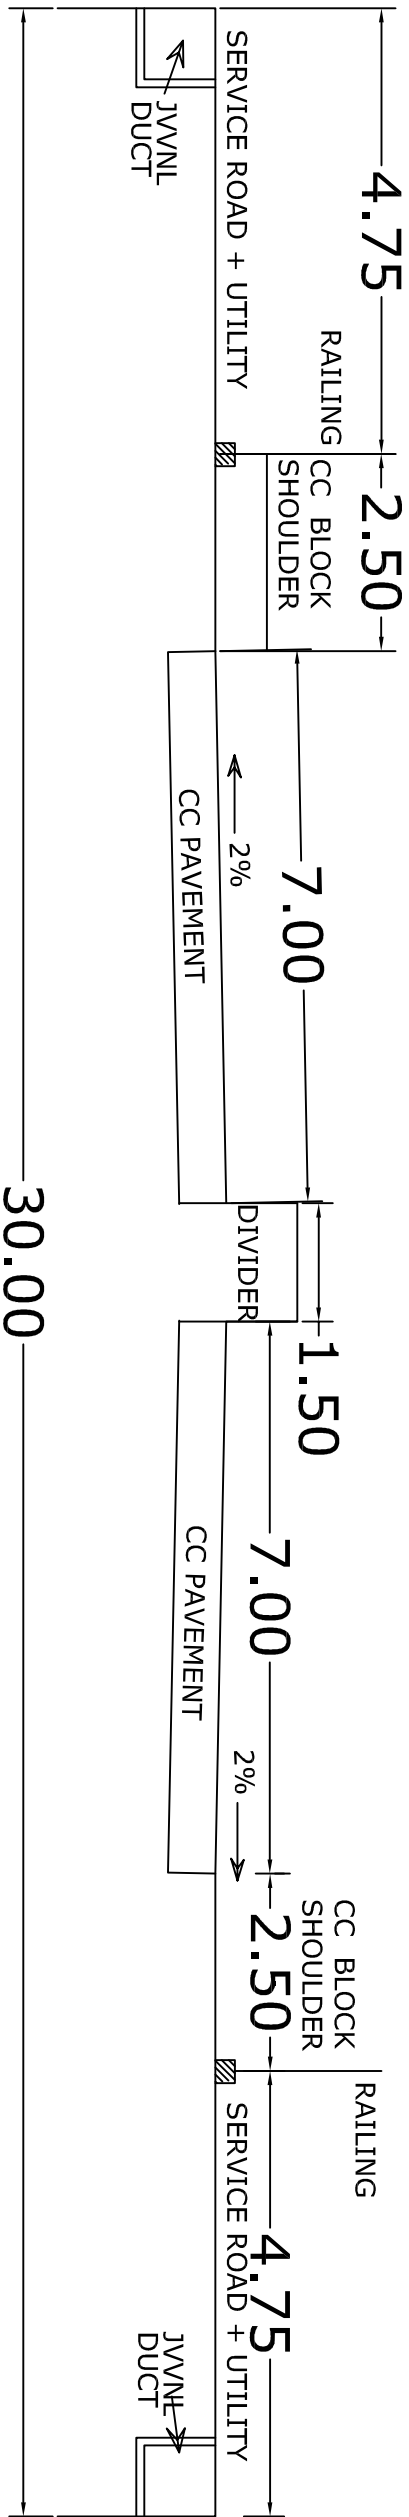

EXECUTIVE ENGINEER
PWD DIV. JHALAWAR