
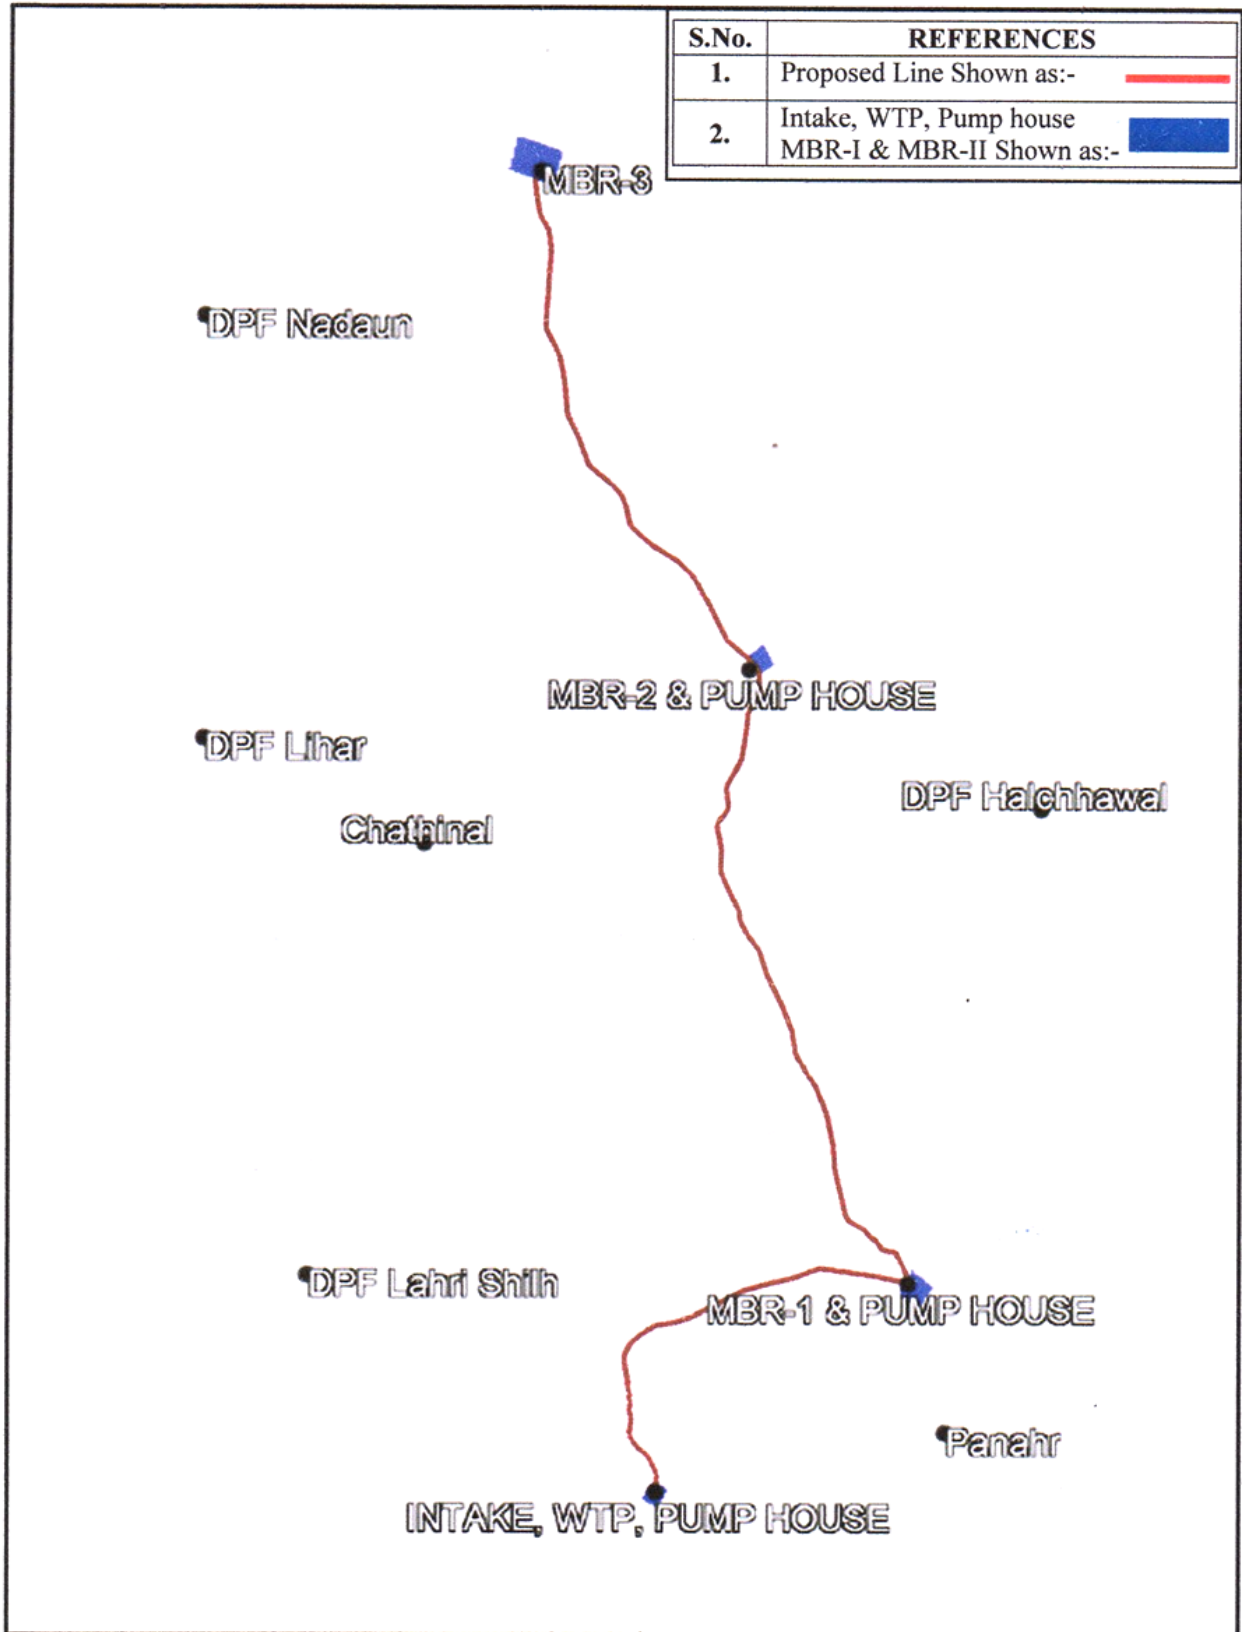


Line Plan- Augmentation of various Water Supply Scheme under Bagrathach, Jharer, Gattu and Chhatri of Seraj Block, District Mandi (H.P.)

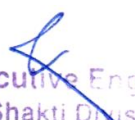


 Deputy Conservator of Forests
 Karsog Forest Division H.P.


 Executive Engineer
 Jal Shakti Division Thunag
 Distt. Mandi (H.P.)-175048
 email : eeiphthunag@gmail.com