


TYPE-1 : TYPICAL ROAD PAVEMENT CROSS SECTION FOR TWO LANE WITH PAVED SHOULDER

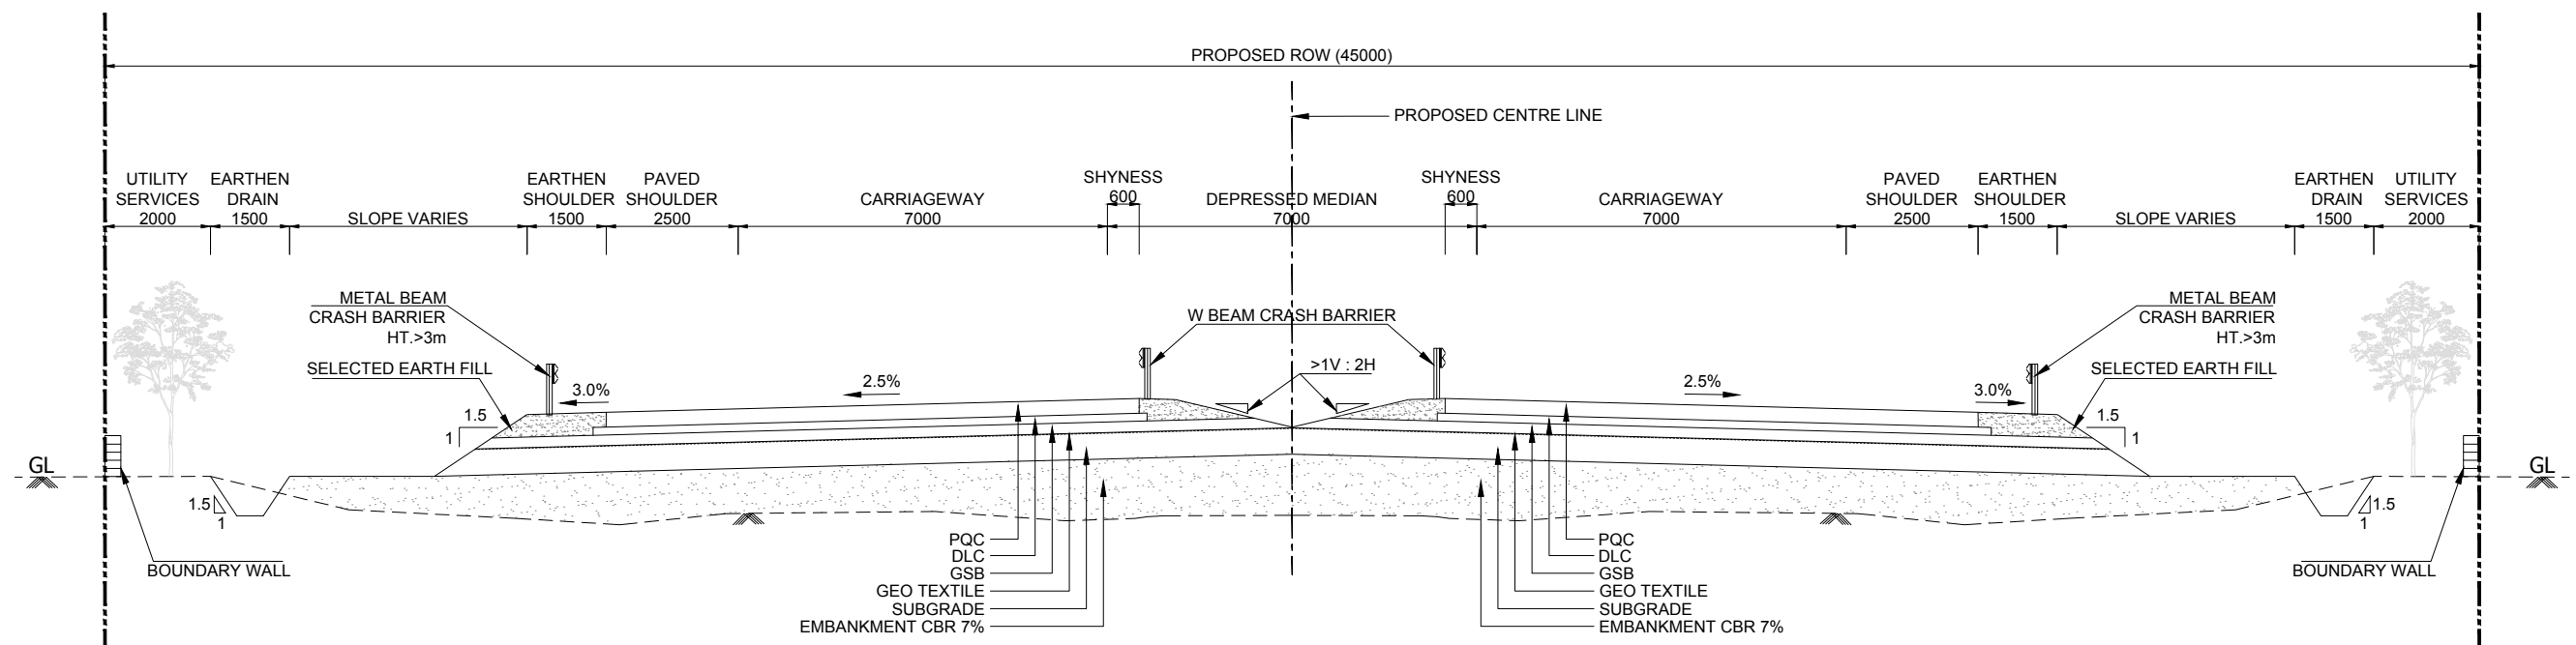

TYPE-1A : TYPICAL CROSS SECTION FOR TWO - LANE CARRIAGEWAY IN RURAL AREAS (NEW ALIGNMENT/GREEN FIELD)

ABBREVIATION

BC	—	BITUMINOUS CONCRETE
BM	—	BITUMINOUS MACADAM
DBM	—	DENSE BITUMINOUS MACADAM
WMM	—	WET MIX MACADAM
GSB	—	GRANULAR SUB BASE

NOTES:

1. All dimensions are in millimeters unless otherwise specified.
2. Dimensions are not to be scaled and only written dimensions to be followed.

REV

DATE

DESCRIPTION OF REVISIONS

BY

CLIENT:



National Highways Authority of India
(Ministry of Road Transport & Highways)
Government of India

CONSULTANT:

FEEDBACK INFRA
Making Infrastructure Happen

The information contained herein is Confidential & Property of Feedback Infra Pvt. Ltd. and not for Publication. The Information is Issued on the Understanding that no part thereof shall be Copied or Communicated to a Third Party without Authorisation in Writing from Feedback Infra Pvt.Ltd.

Feedback Infra Pvt. Ltd.
1st Floor, Langford Avenue, Opp.HDFC Bank
No.14, Langford Garden, Lalbagh Road
(near Richmond Circle)
Bangalore - 560 025,INDIA
Tel:+91-80-42840555
Fax:+91-80-41320989

Drawn by:

HNS

Designed by:

VVG

Checked by:

SM

Approved By:

SK

Scale: NTS

Date: Sep. 2020

STATUS:

FINAL FEASIBILITY REPORT

PROJECT:

Consultancy Services for Preparation of DPR for Rehabilitation and Upgradation of Tamilnadu/Karnataka Border - Bangalore Section of NH-209 in the State of Karnataka

TITLE:

TYPICAL CROSS SECTION OF TYPE - 1 & 1A

DRG NO.:


FIPL/TPT/TS/10-11/0029/TYP-01

REV.


0

SHEET:


01 OF 04

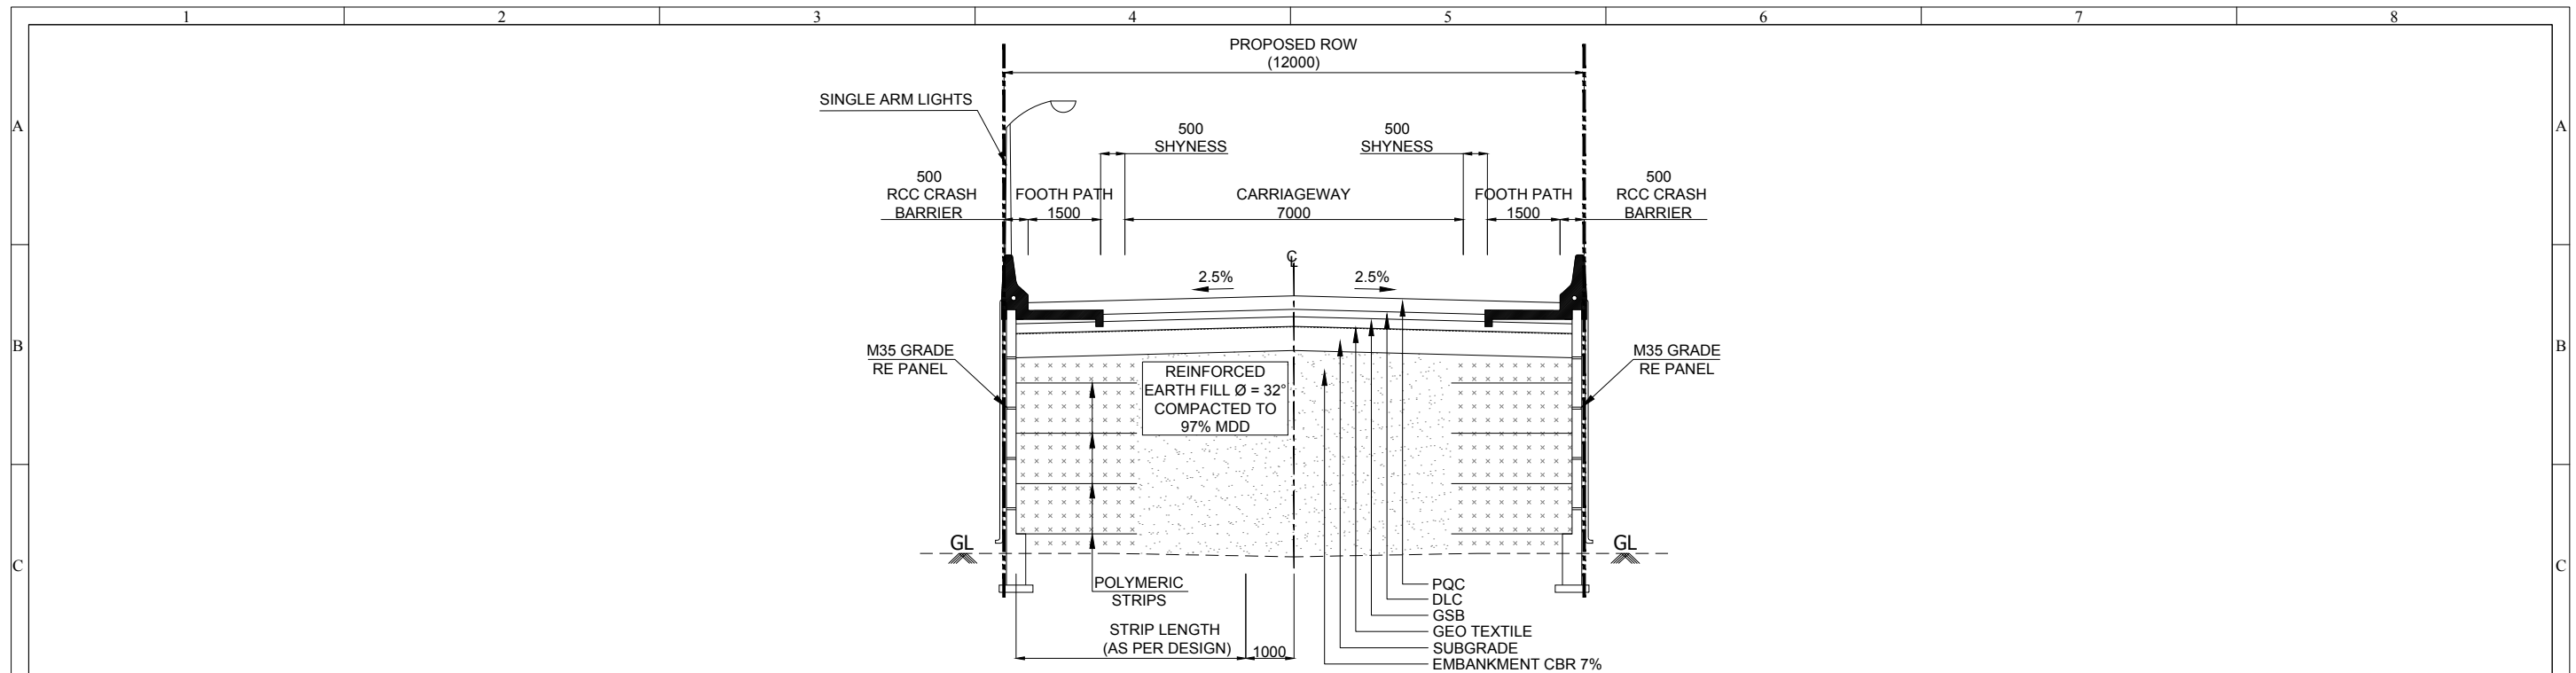

TYPE-2 : TYPICAL ROAD PAVEMENT CROSS SECTION FOR TWO LANE CARRIAGEWAYS FOR ELEPHANT UNDERPASS APPROACH

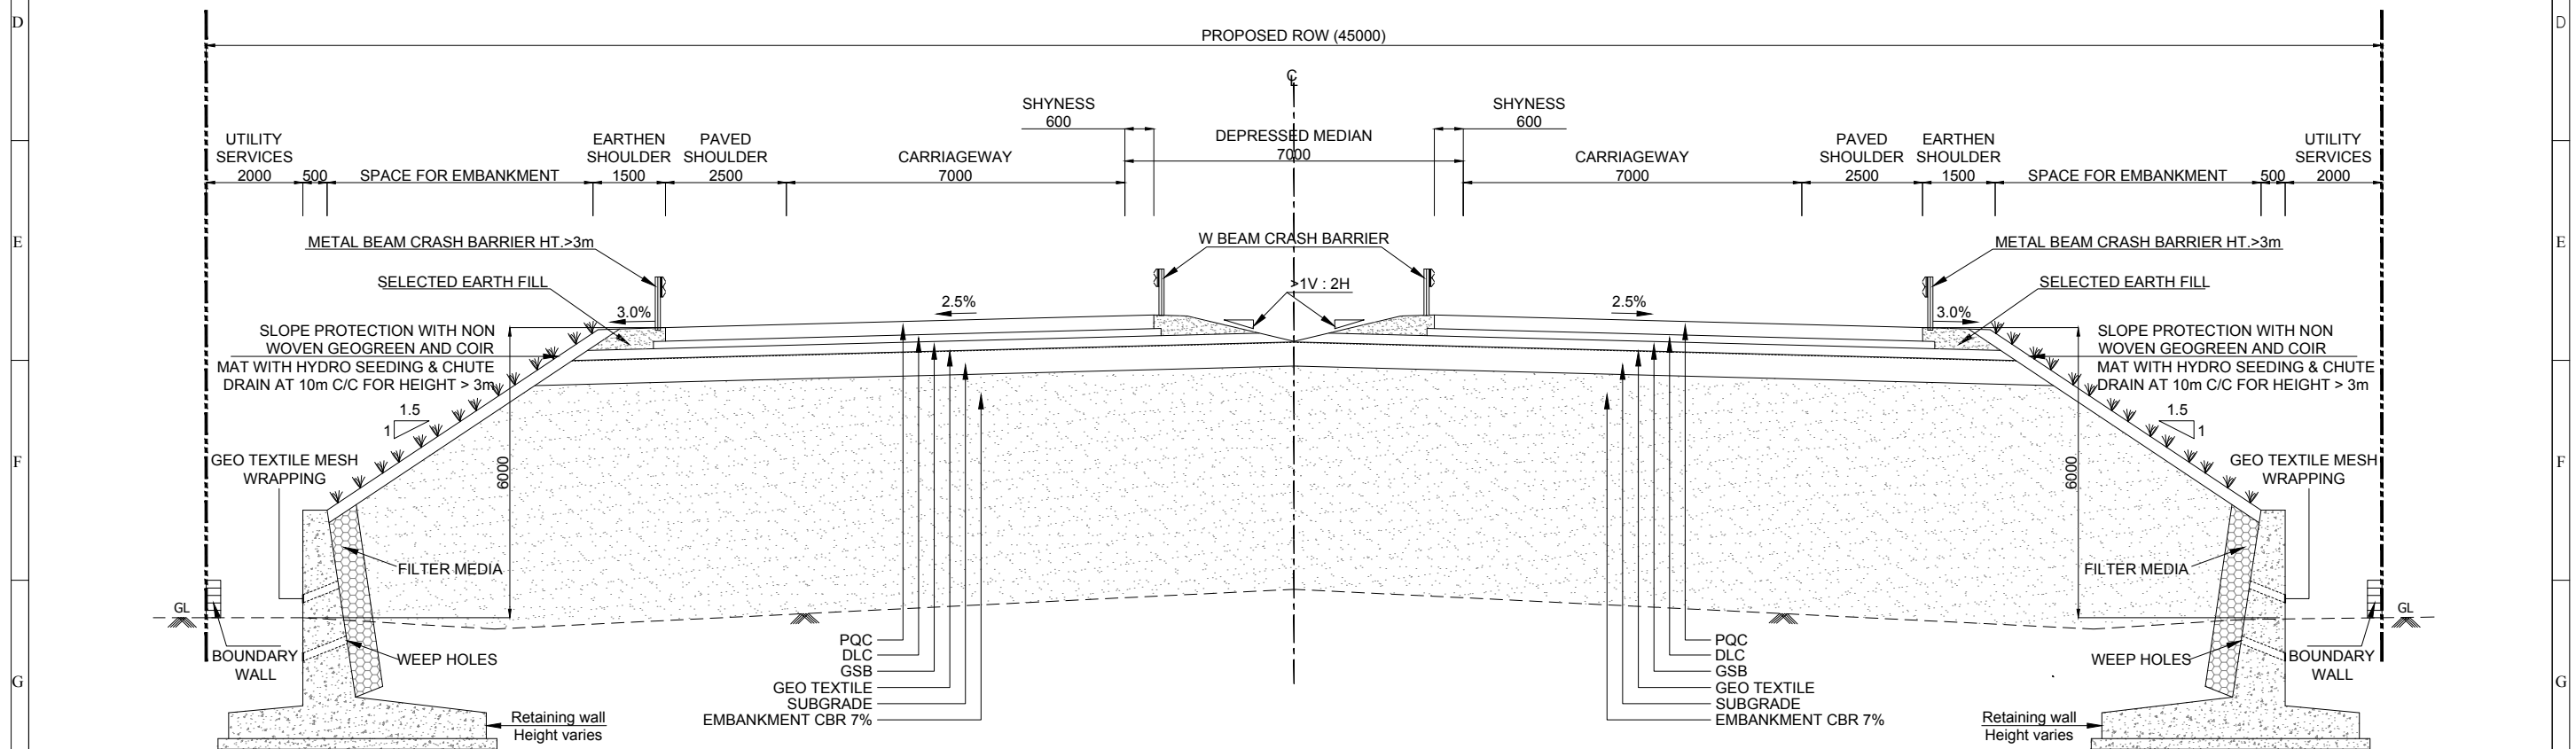

TYPE-2A : TYPICAL CROSS SECTION FOR TWO - LANE CARRIAGEWAY IN ELEPHANT UNDER PASS APPROACH

ABBREVIATION		NOTES:		CLIENT:		CONSULTANT:		Drawn by:		STATUS:	
BC	— BITUMINOUS CONCRETE	1. All dimensions are in millimeters unless otherwise specified. 2. Dimensions are not to be scaled and only written dimensions to be followed.		 National Highways Authority of India (Ministry of Road Transport & Highways) Government of India		 FEEDBACK INFRA Making Infrastructure Happen Feedback Infra Pvt. Ltd. 1st Floor, Langford Avenue, Opp.HDFC Bank No.14, Langford Garden, Lalbagh Road (near Richmond Circle) Bangalore - 560 025,INDIA Tel: +91-80-42840555 Fax: +91-80-41320989		HNS		HNS	
BM	— BITUMINOUS MACADAM							VVG		VVG	
DBM	— DENSE BITUMINOUS MACADAM	SM						SM			
WMM	— WET MIX MACADAM	SK						SK			
GSB	— GRANULAR SUB BASE							Approved By:		TITLE:	
								Scale: NTS		Date: Sep. 2020	
										DRG NO.:	
										FIPL/TP/T/10-11/0029/TYP-03	
										REV. 0	
										SHEET: 03 OF 04	
REV		DATE		DESCRIPTION OF REVISIONS		BY					