
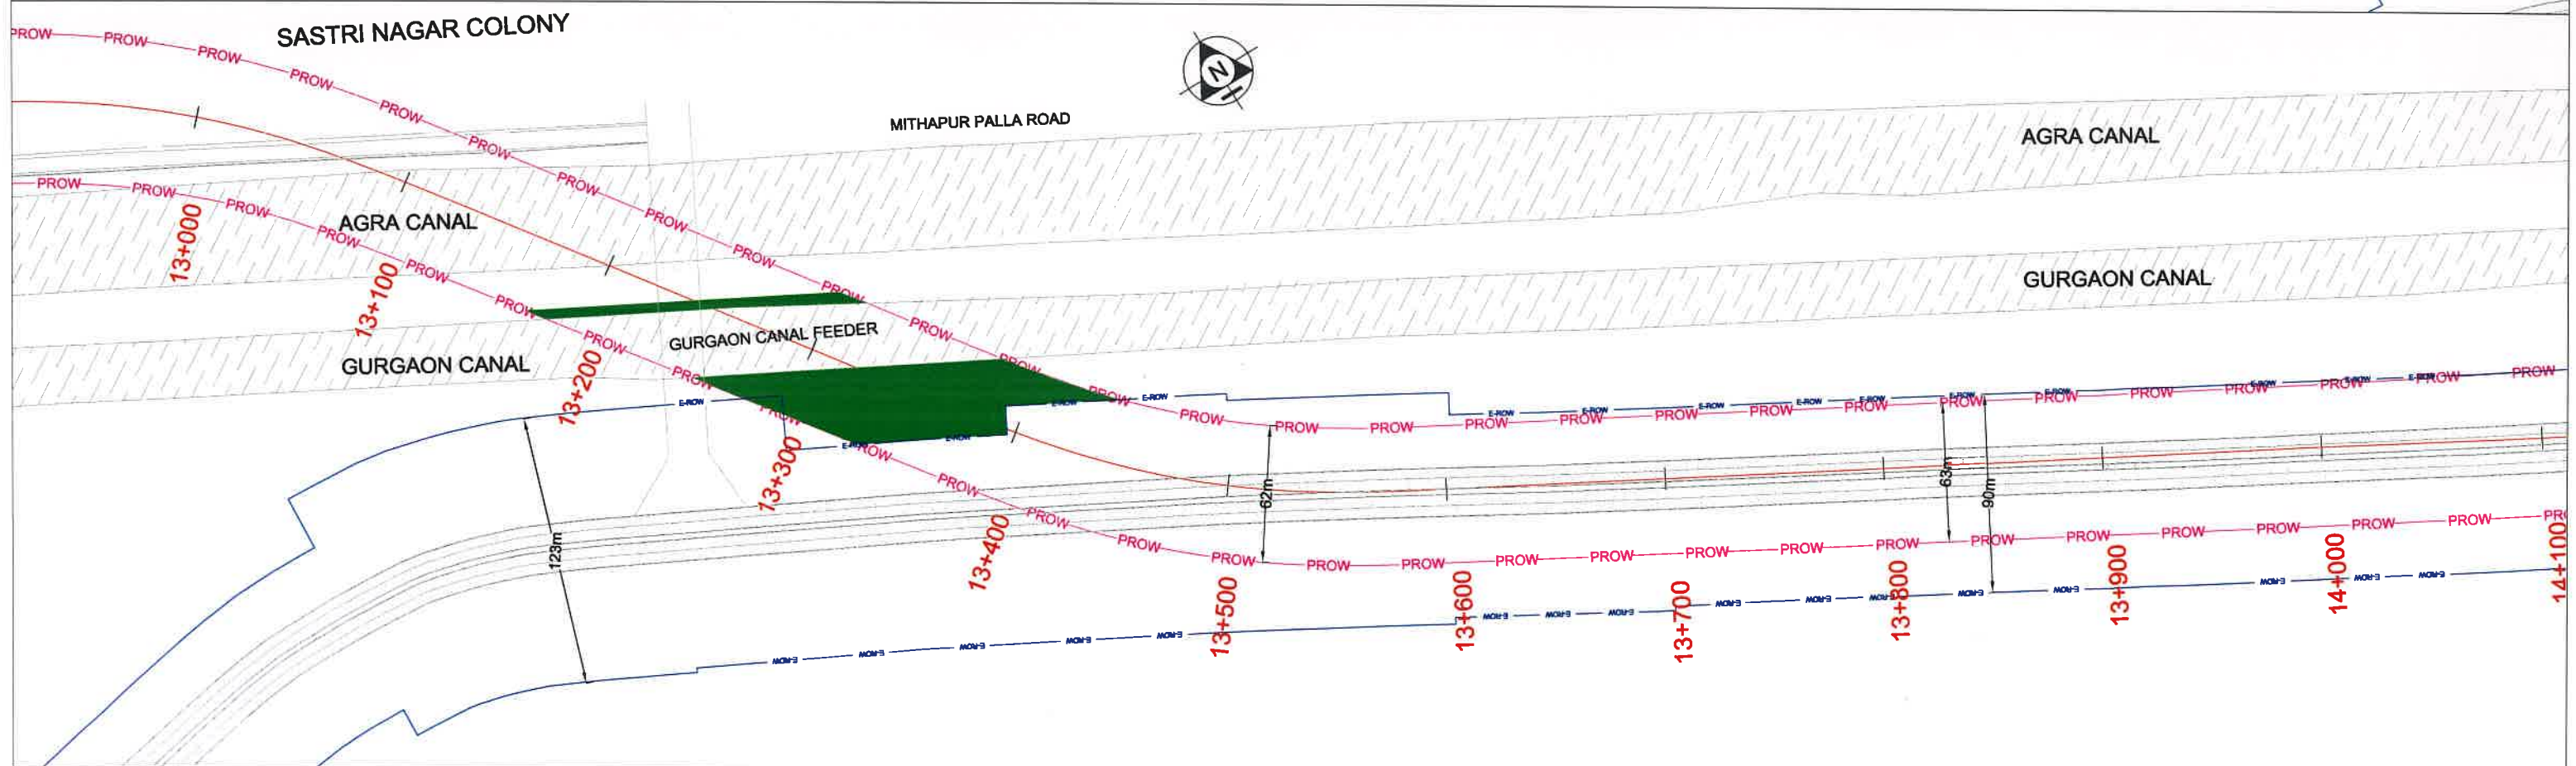


← SARAI KALE KHAN

SOHNA →

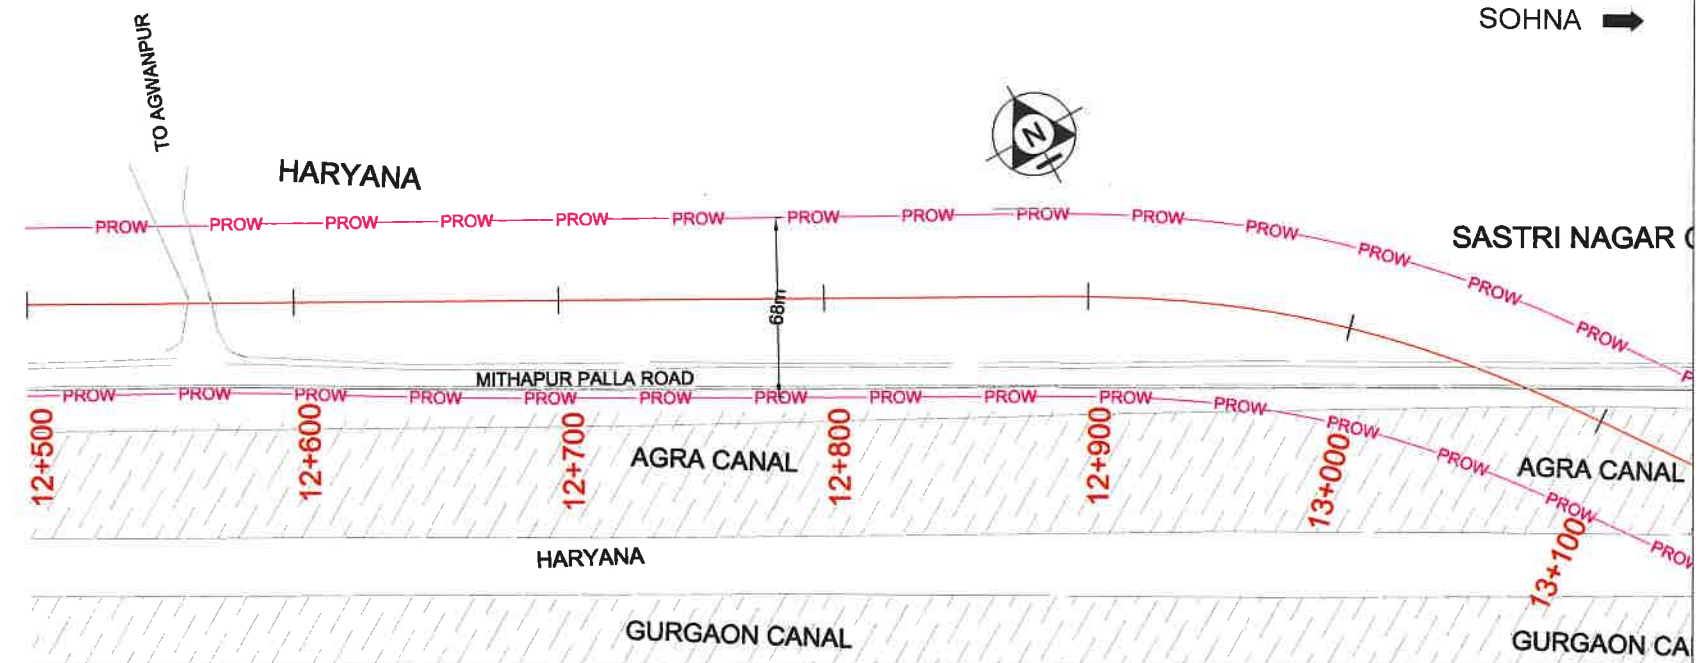

PROW
PROPOSED CENTER LINE
FOREST LAND TO BE
DIVERTED
EROW

CONSULTANT :



S.A. Infrastructure Consultants Pvt. Ltd.
1101A, 11 Floor Tower A-II, Ansal Corporate Park,
Plot No. 7A/1, Sector 142, Noida-201301 (Uttar Pradesh)
Phone No- 0120-6148000 Fax-0120-6148090
Email: info@sainfra.com

CLIENT :



NATIONAL HIGHWAYS AUTHORITY OF INDIA

PROJECT :

Construction of 6 Lane access controlled Highway from Junction Jailpur-Pushia Road to Junction Sec-62/65 road on Faridabad-Ballabhgarh Bypass of NH-148NA (Design Ch 9.00 to 33.00) - PKG-II and from Junction with Sec-62/65 dividing road on Faridabad-Ballabhgarh Bypass to Junction near KMP Expressway with NH-148N Delhi-Vadodara Expressway Section of NH-148NA (Design Ch 33.00 to 59.063) - PKG-III in state of Haryana.

DRAWING TITLE :

LAYOUT PLAN

(KM. 12+500 TO KM. 14+000)


(District - Faridabad)

DRAWING NO: SAI/LAYOUT - 01



SCALE : H=1:2000

SHEET SIZE : A2 DATE : JAN. - 2020 REVISION R-0 SHEET : 01 OF 18

Project Director
Corridor Management Unit
National Highways Authority of India
Mathura (at Faridabad)

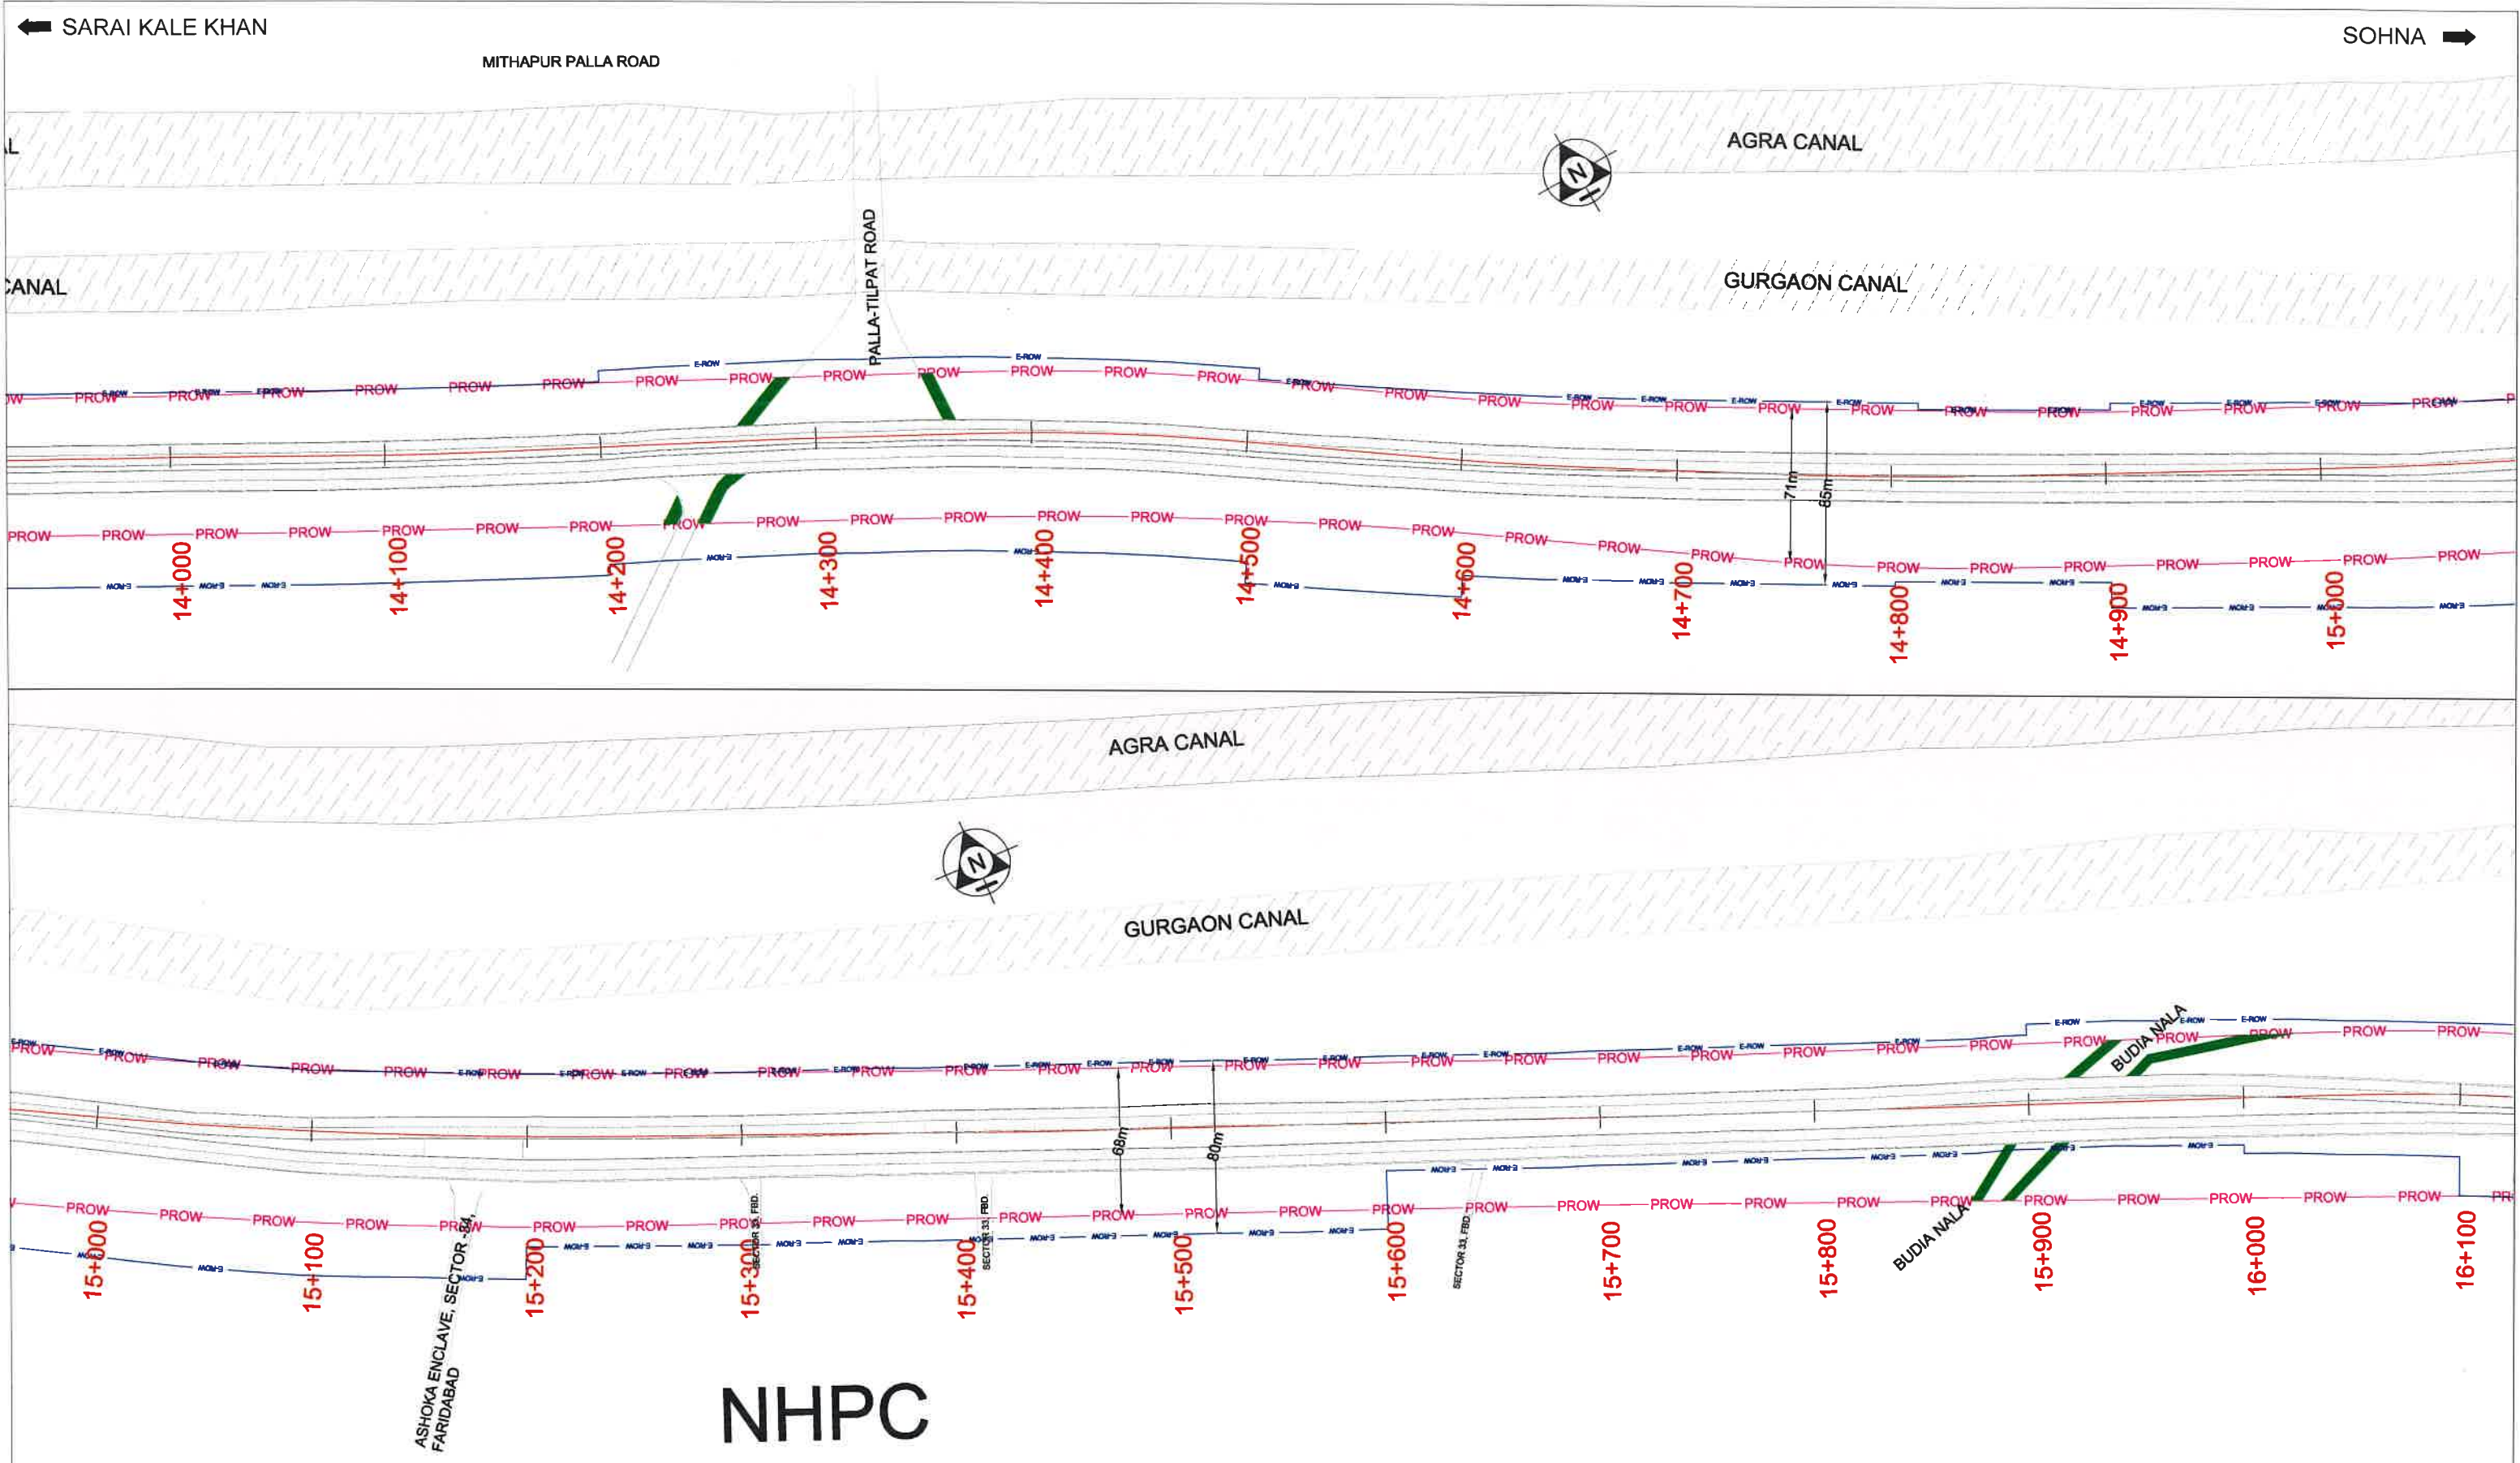

PROW PROPOSED CENTER LINE FOREST LAND TO BE DIVERTED EROW		CONSULTANT : S.A. Infrastructure Consultants Pvt. Ltd. 1101A, 11 Floor Tower A-II, Ansal Corporate Park, Plot No. 7A/1, Sector 142, Noida-201301(Uttar Pradesh) Phone No- 0120-6148000 Fax-0120-6148090 Email: info@sainfra.com	CLIENT : NATIONAL HIGHWAYS AUTHORITY OF INDIA PROJECT : Construction of 6 Lane access controlled Highway from Junction Jaitpur-Pushta Road to Junction Sec-62/65 road on Faridabad-Ballabhgarh Bypass of NH-148NA (Design Ch 9.00 to 33.00) - PKG-II and from Junction with Sec-62/65 dividing road on Faridabad-Ballabhgarh Bypass to Junction near KMP Expressway with NH-148N Delhi-Vadodara Expressway Section of NH-148NA (Design Ch 33.00 to 59.063) - PKG-III in state of Haryana.	DRAWING TITLE : LAYOUT PLAN (KM. 14+000 TO KM. 16+000) (District - Faridabad)	DRAWING NO:SAI/LAYOUT - 02 SHEET SIZE : A2 DATE : JAN. - 2020 REVISION R-0 SHEET : 02 OF 18	SCALE : H=1:2000
					Project Director Corridor Management Unit National Highways Authority of India Mathura (at Faridabad)	

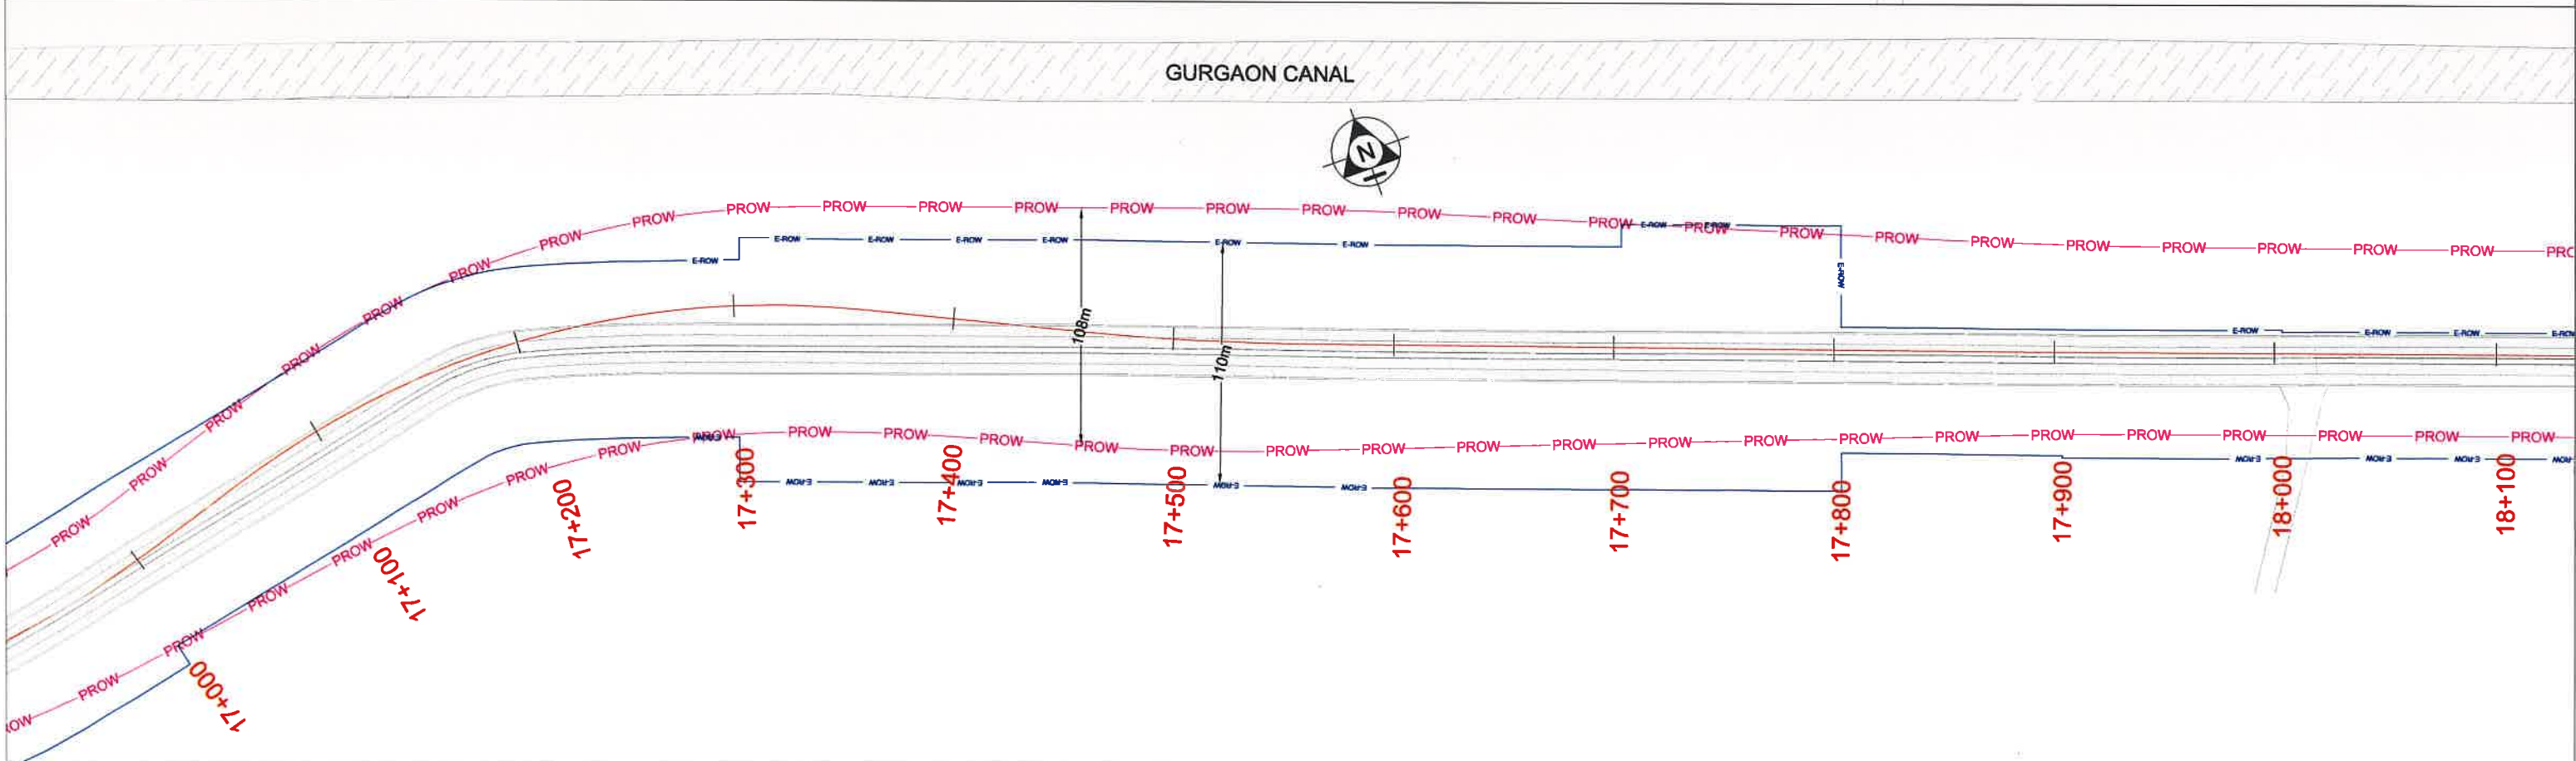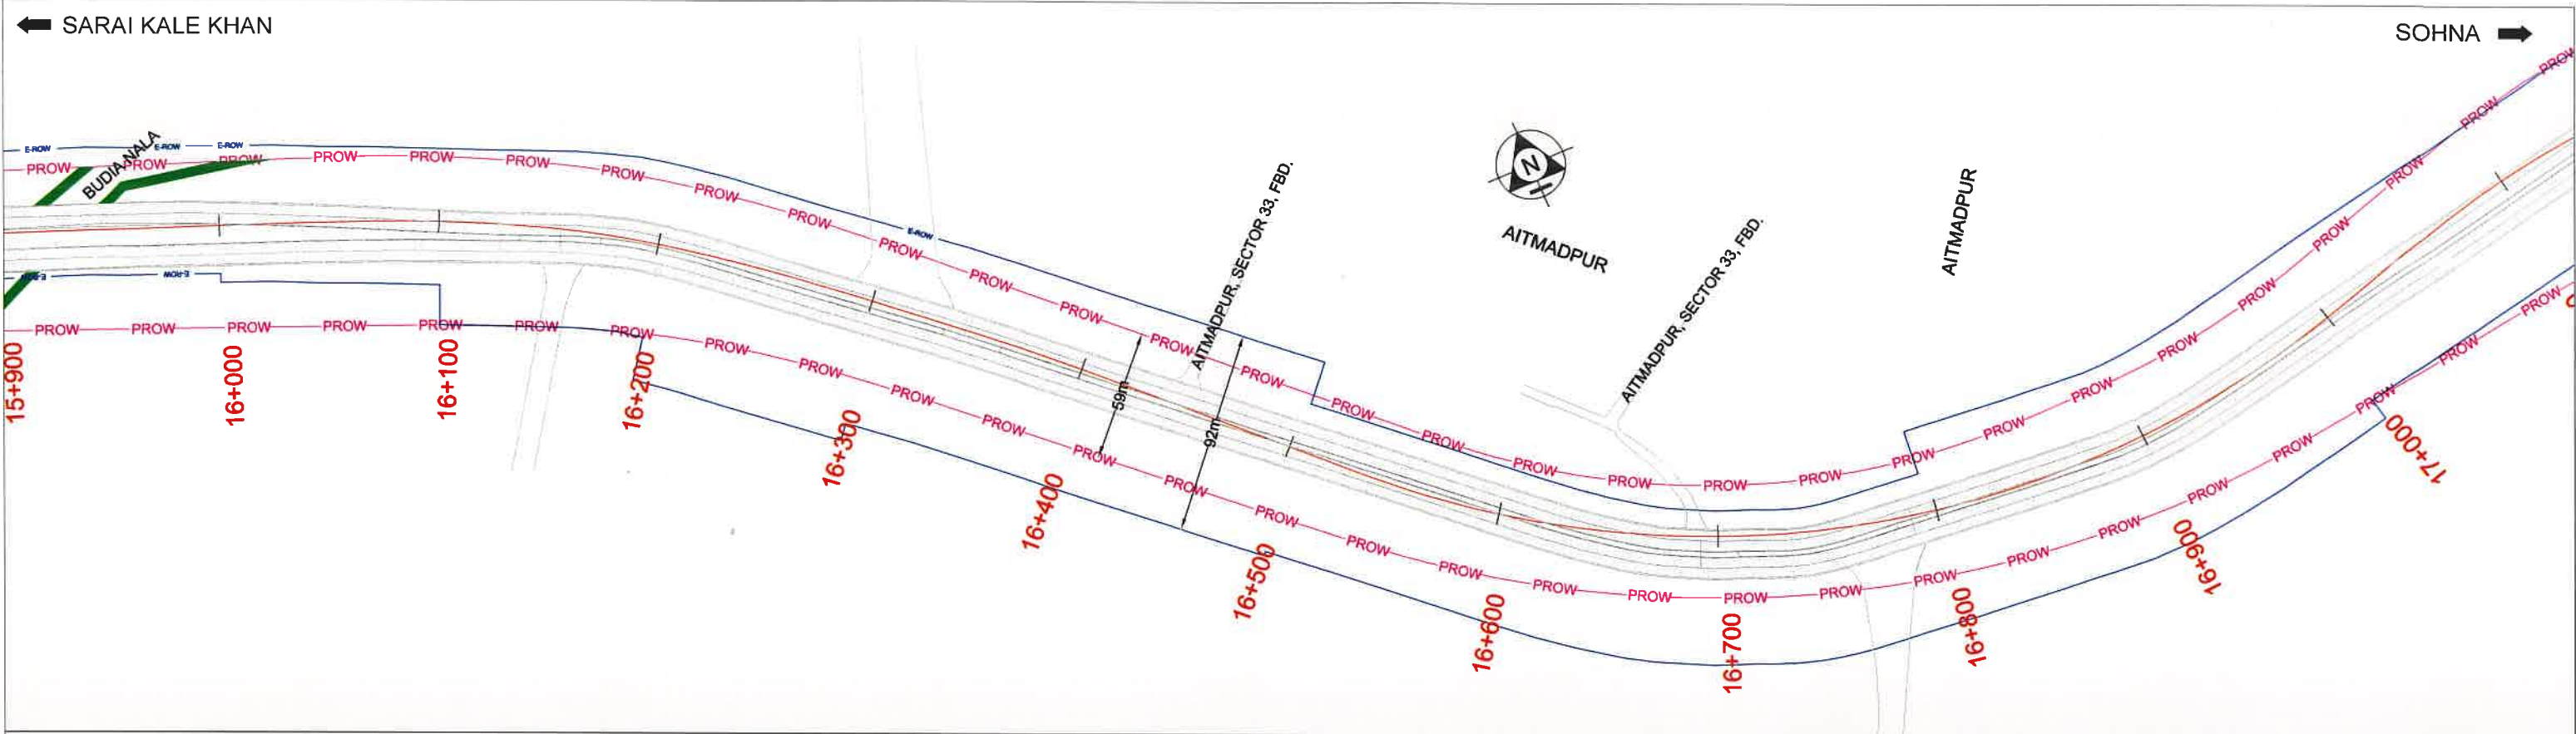



PROW PROPOSED CENTER LINE FOREST LAND TO BE DIVERTED EROW	CONSULTANT : S.A. Infrastructure Consultants Pvt. Ltd. 1101A, 11 Floor Tower A-II, Ansal Corporate Park, Plot No. 7A/1, Sector 142, Noida-201301(Uttar Pradesh) Phone No- 0120-6148000 Fax-0120-6148090 Email: info@sainfra.com	CLIENT : NATIONAL HIGHWAYS AUTHORITY OF INDIA PROJECT : Construction of 6 Lane access controlled Highway from Junction Jailpur-Pushta Road to Junction Sec-62/65 road on Faridabad-Ballabhgarh Bypass of NH-148NA (Design Ch 9.00 to 33.00) - PKG-II and from Junction with Sec-62/65 dividing road on Faridabad-Ballabhgarh Bypass to Junction near KMP Expressway with NH-148N Delhi-Vadodara Expressway Section of NH-148NA (Design Ch 33.00 to 59.063) - PKG-III in state of Haryana.	DRAWING TITLE : LAYOUT PLAN (KM. 16+000 TO KM. 18+000) (District - Faridabad)	DRAWING NO:SAI/LAYOUT - 03 SHEET SIZE : A2 DATE : JAN. - 2020 REVISION R-0 SHEET : 03 OF 18 Project Director Corridor Management Unit National Highways Authority of India Mathura (at Faridabad)
---	---	--	--	--

← SARAI KALE KHAN


SOHNA →

AGRA CANAL

GURGAON CANAL

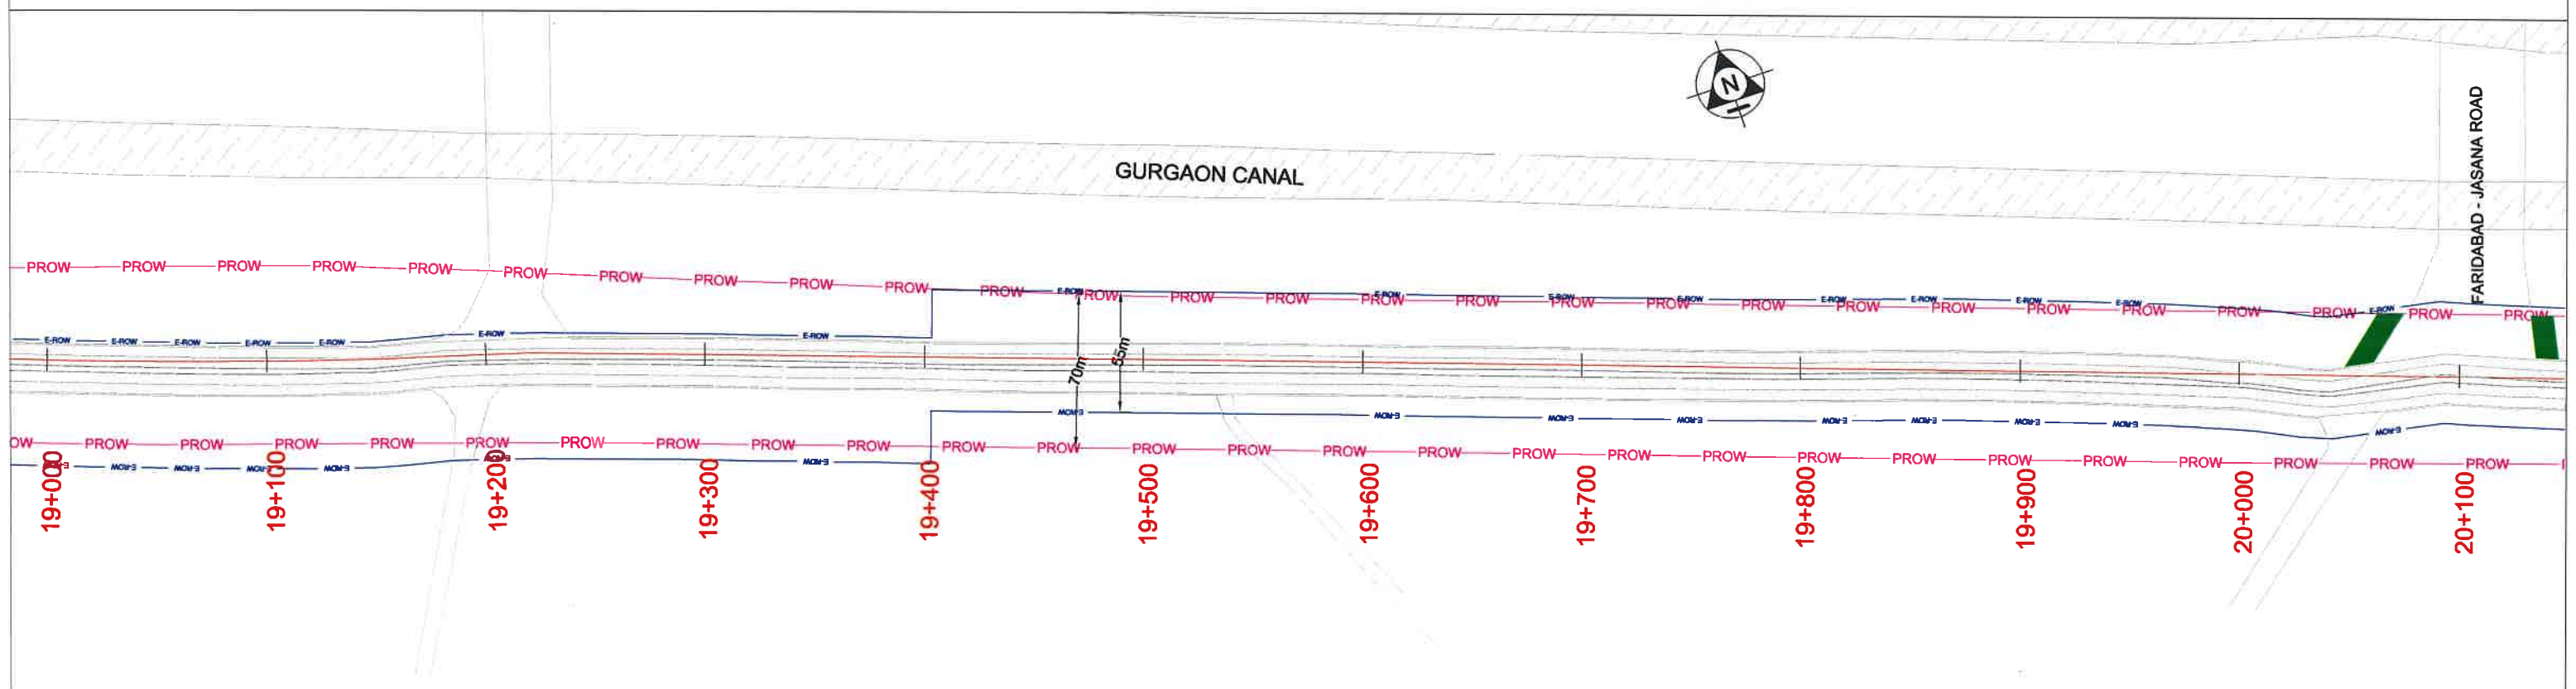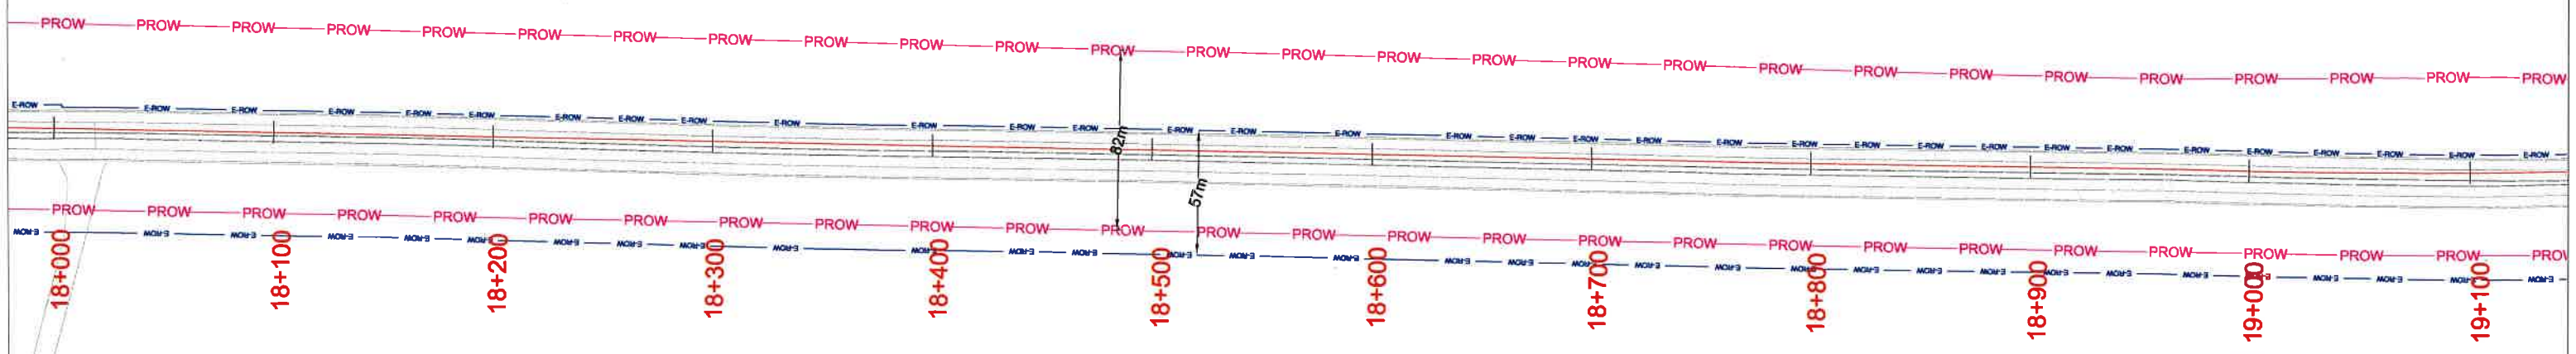

PROW
PROPOSED CENTER LINE
FOREST LAND TO BE
DIVERTED
EROW

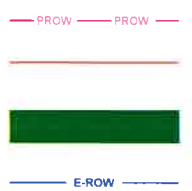

CONSULTANT :



S.A. Infrastructure Consultants Pvt. Ltd.
1101A, 11 Floor Tower A-II, Ansal Corporate Park,
Plot No. 7A/1, Sector 142, Noida-201301(Uttar Pradesh)
Phone No- 0120-6148000 Fax-0120-6148090
Email: info@sainfra.com

CLIENT :



NATIONAL HIGHWAYS AUTHORITY OF INDIA

PROJECT :

Construction of 6 Lane access controlled Highway from Junction Jaitpur-Pushta Road to Junction Sec-62/65 road on Faridabad-Ballabhgarh Bypass of NH-148NA (Design Ch 9.00 to 33.00) - PKG-II and from Junction with Sec-62/65 dividing road on Faridabad-Ballabhgarh Bypass to Junction near KMP Expressway with NH-148N Delhi-Vadodara Expressway Section of NH-148NA (Design Ch 33.00 to 59.063) - PKG-III in state of Haryana.

DRAWING TITLE :

LAYOUT PLAN

(KM. 18+000 TO KM. 20+000)

(District - Faridabad)



DRAWING NO:SAI/LAYOUT - 04

SHEET SIZE : A2 DATE : JAN. - 2020 REVISION : R-0 SHEET : 04 OF 18

Project Director
Corridor Management Unit
National Highways Authority of India
Mathura (at Faridabad)

← SARAI KALE KHAN

SOHNA →

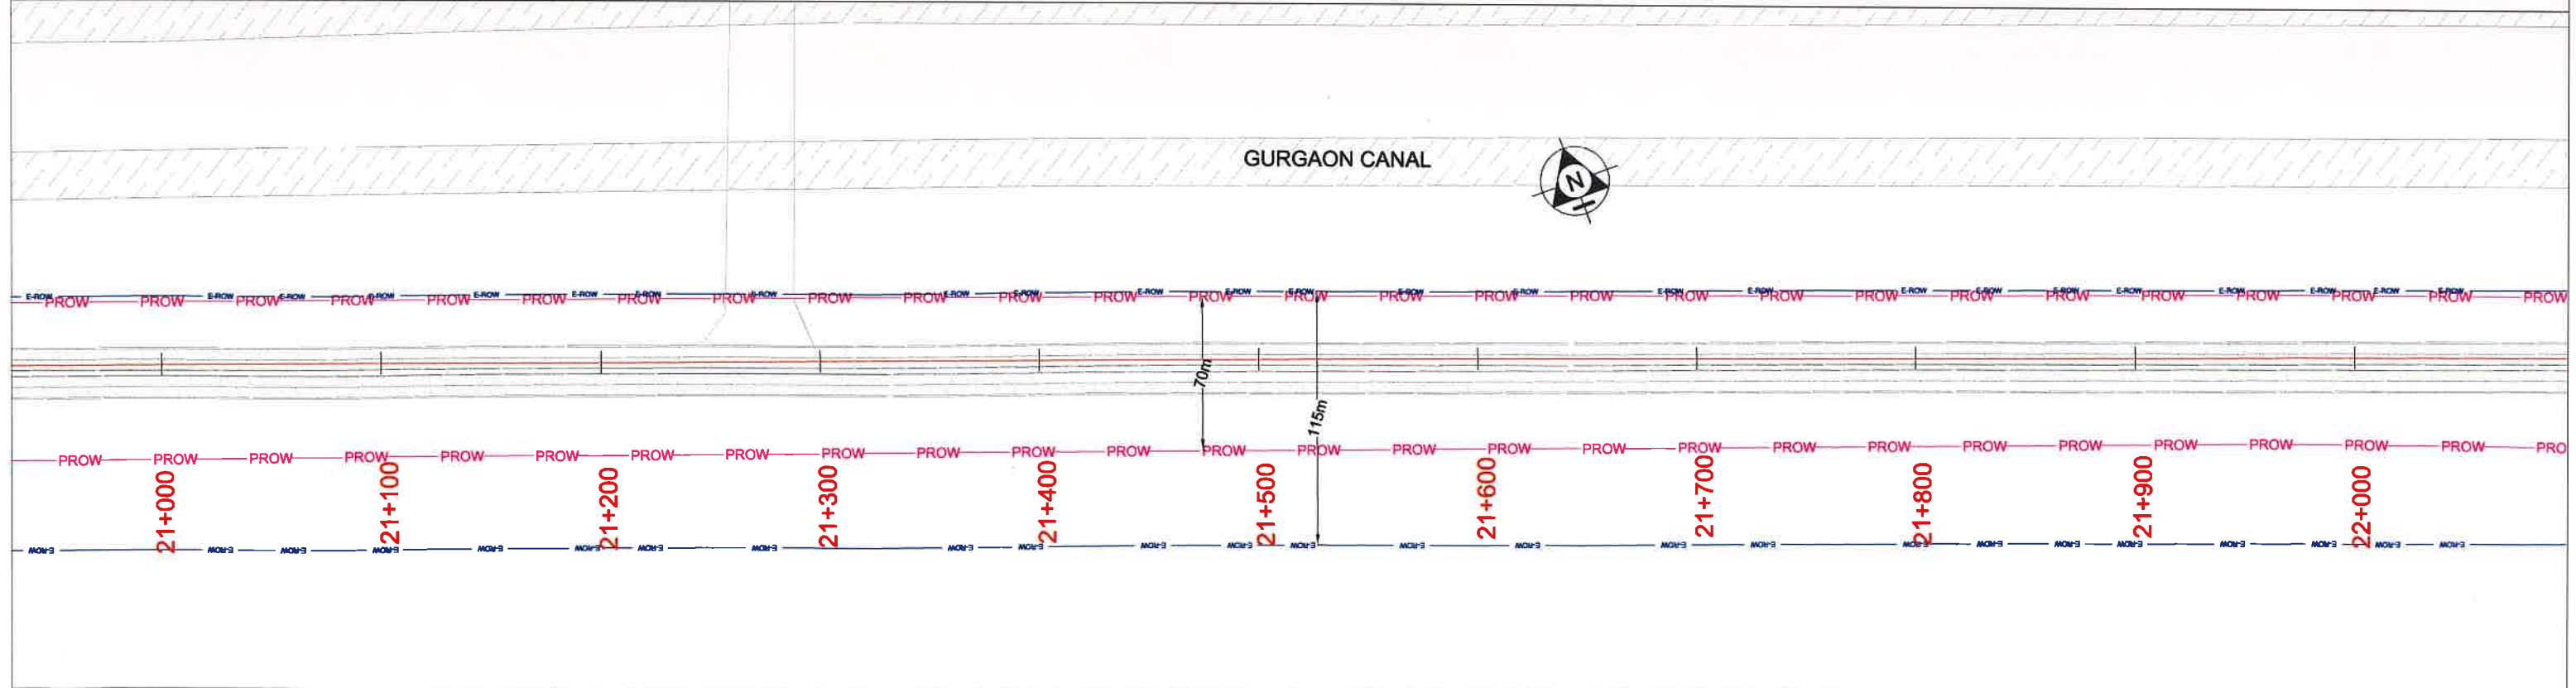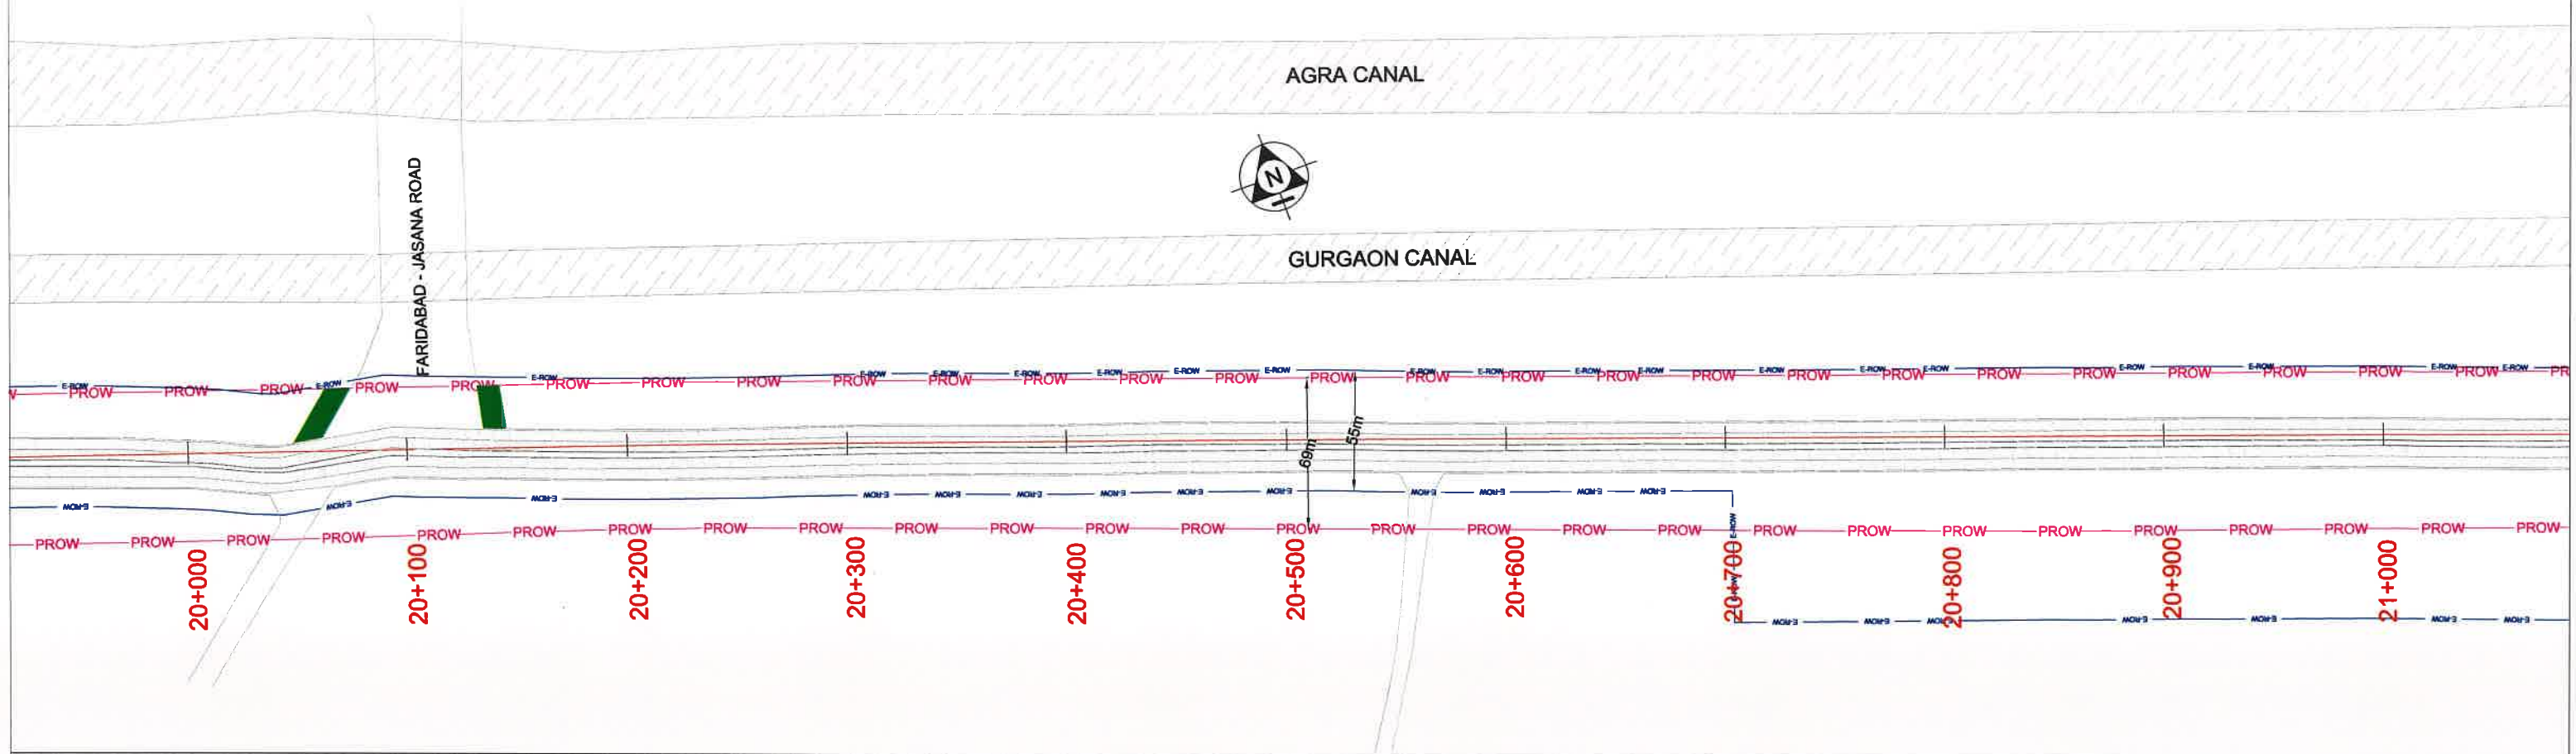

PROW PROPOSED CENTER LINE FOREST LAND TO BE DIVERTED EROW PROW PROW E-ROW	CONSULTANT : SA INFRASTRUCTURE CONSULTANTS PVT. LTD. S.A. Infrastructure Consultants Pvt. Ltd. 1101A, 11 Floor Tower A-II, Ansal Corporate Park, Plot No. 7A/1, Sector 142, Noida-201301(Uttar Pradesh) Phone No- 0120-6148000 Fax-0120-6148090 Email: info@sainfra.com	CLIENT : NATIONAL HIGHWAYS AUTHORITY OF INDIA	DRAWING TITLE : LAYOUT PLAN (KM. 20+000 TO KM. 22+000) (District - Faridabad)	DRAWING NO:SAI/LAYOUT - 05 SCALE : H=1:2000
		SHEET SIZE : A2 DATE : JAN. - 2020 REVISION : 00 SHEET : 05 OF 18		

Project Director

Corridor Management Unit

National Highways Authority of India

Mathura (at Faridabad)


← SARAI KALE KHAN

SOHNA →


AGRA CANAL




GURGAON CANAL

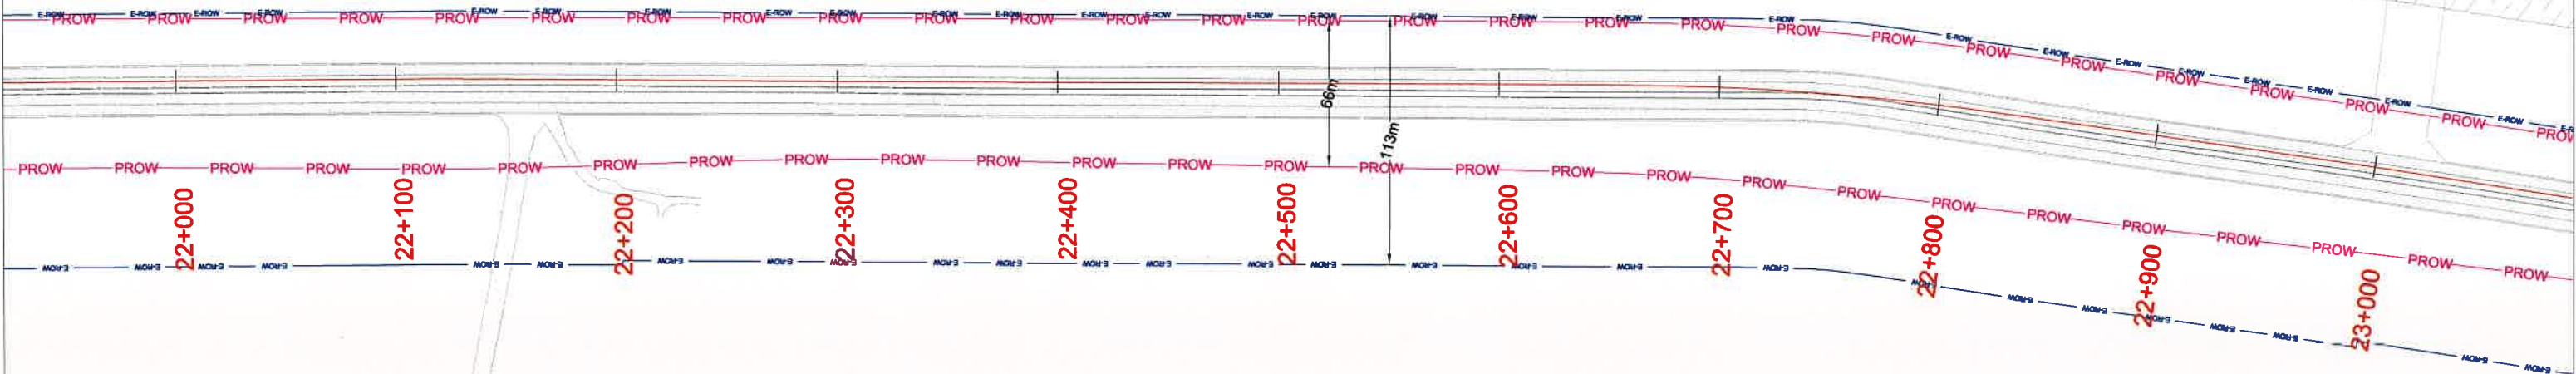

GURGAON CANAL

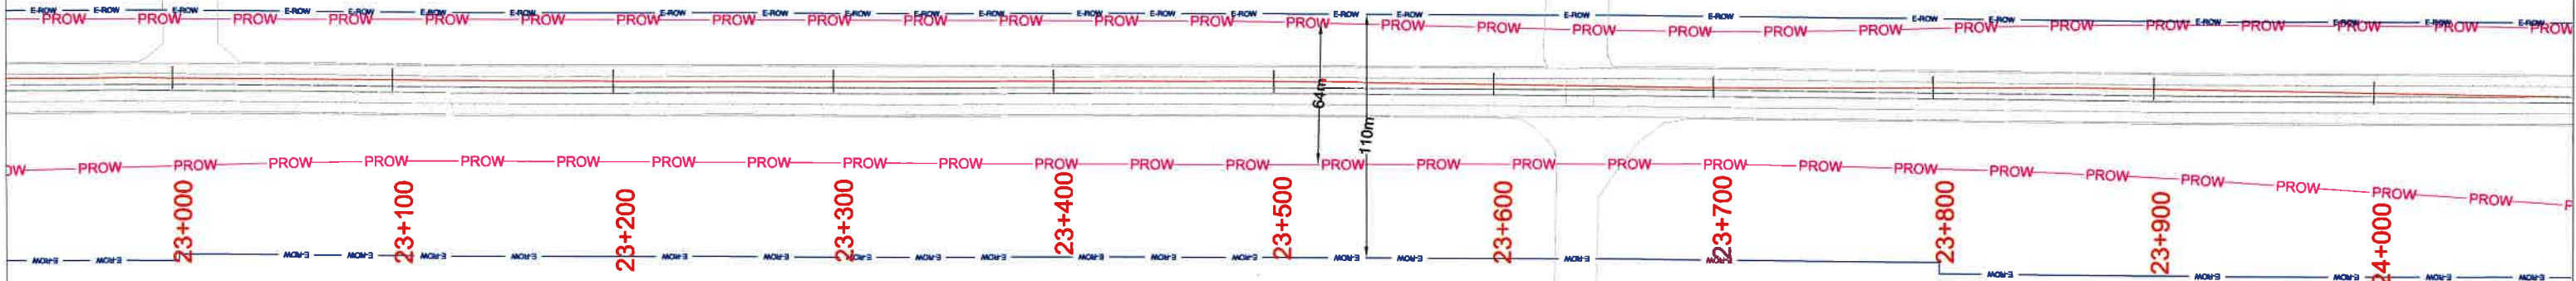

PROW
PROPOSED CENTER LINE
FOREST LAND TO BE
DIVERTED
EROW

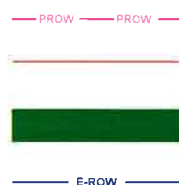

CONSULTANT :



S.A. Infrastructure Consultants Pvt. Ltd.
1101A, 11 Floor Tower A-II, Ansal Corporate Park,
Plot No. 7A/1, Sector 142, Noida-201301(Uttar Pradesh)
Phone No- 0120-6148000 Fax-0120-6148090
Email: info@sainfra.com

CLIENT :



NATIONAL HIGHWAYS AUTHORITY OF INDIA

PROJECT :

Construction of 6 Lane access controlled Highway from Junction Jaitpur-Pushta Road to Junction Sec-62/65 road on Faridabad-Ballabhgarh Bypass of NH-148NA (Design Ch 9.00 to 33.00) - PKG-II and from Junction with Sec-62/65 dividing road on Faridabad-Ballabhgarh Bypass to Junction near KMP Expressway with NH-148N Delhi-Vadodara Expressway Section of NH-148NA (Design Ch 33.00 to 59.063) - PKG-III in state of Haryana.

DRAWING TITLE :

LAYOUT PLAN

(KM. 22+000 TO KM. 24+000)

(District - Faridabad)

DRAWING NO:SAI/LAYOUT - 06

SCALE : H=1:2000

SHEET SIZE : A2

DATE : JAN. - 2020

REVISION R-0

SHEET : 06 OF 18

Project Director
Corridor Management Unit
National Highways Authority of India
Mathura (at Faridabad)


← SARAI KALE KHAN

SOHNA →

AGRA CANAL




GURGAON CANAL

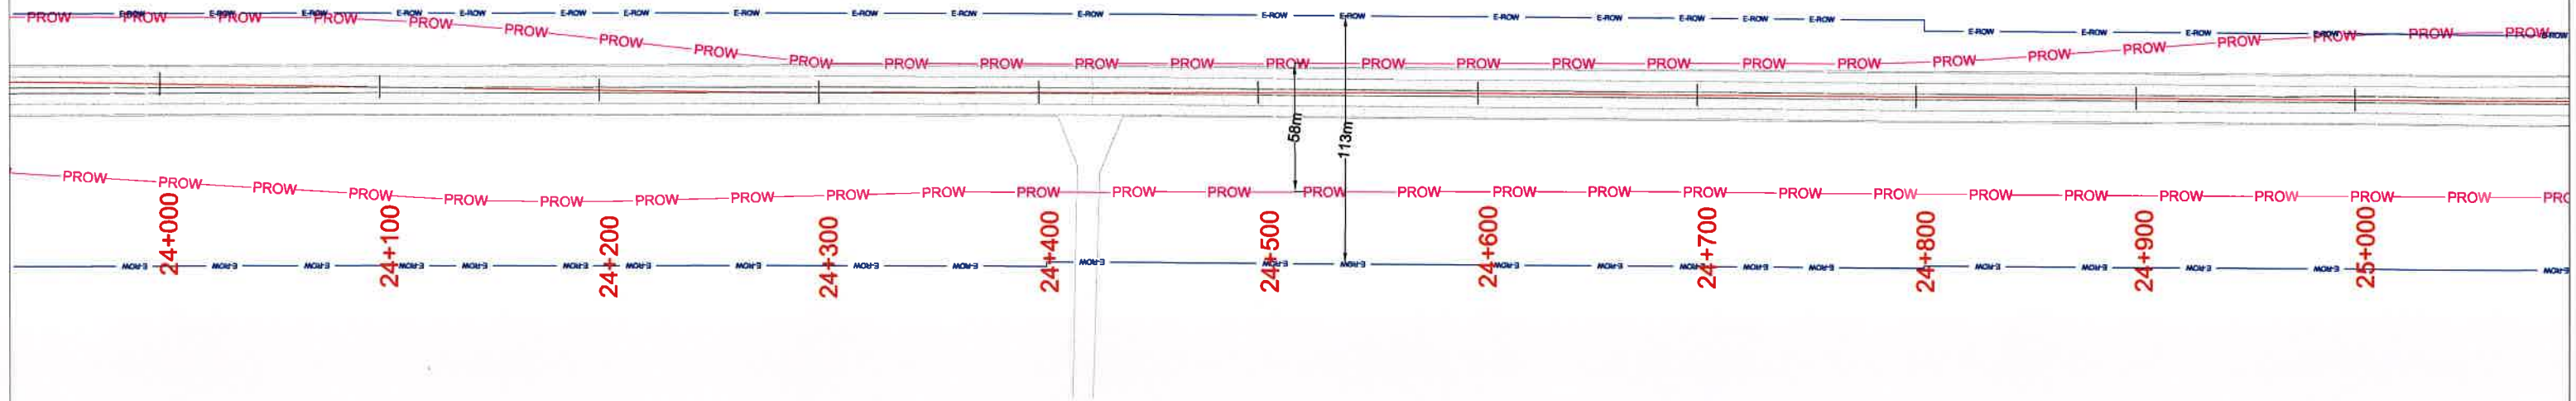

GURGAON CANAL



BADAULI BRIDGE

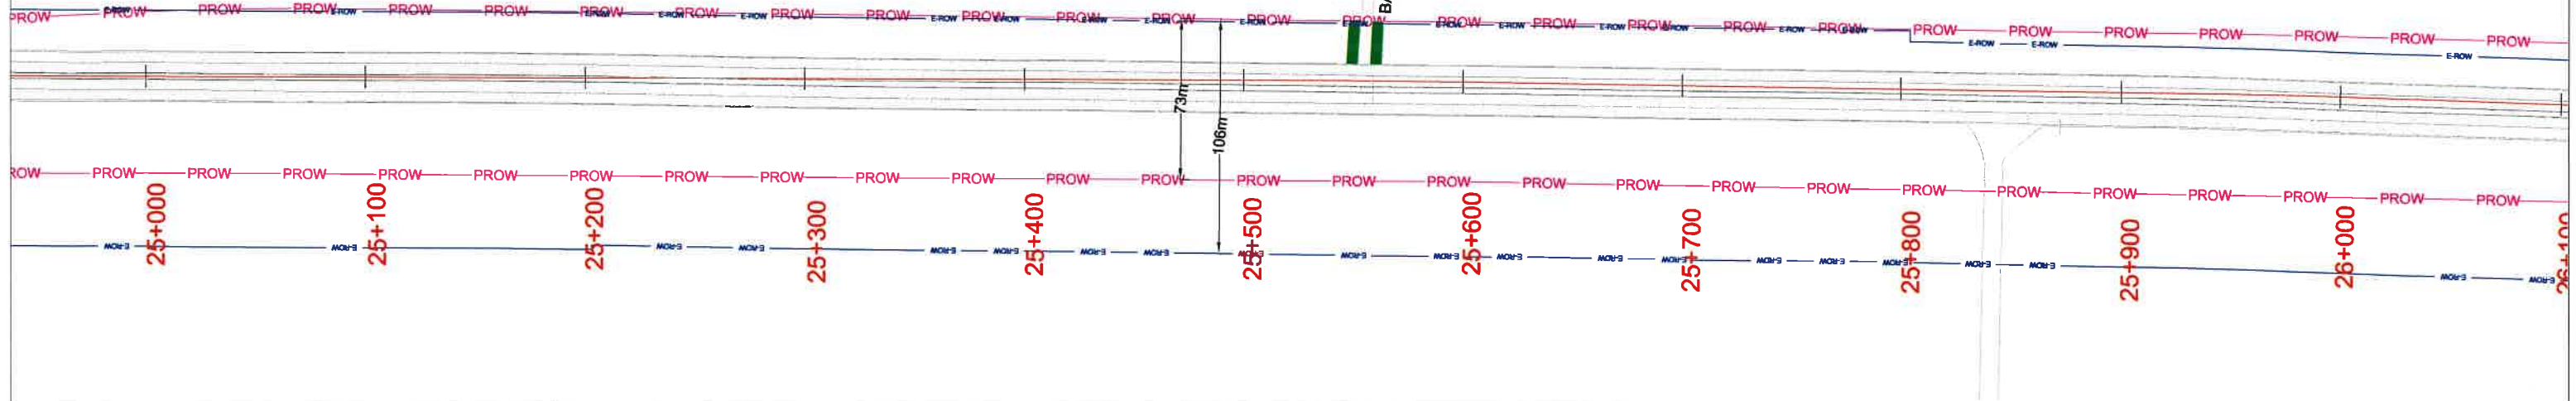

PROW
PROPOSED CENTER LINE
FOREST LAND TO BE
DIVERTED
EROW

CONSULTANT :



S.A. Infrastructure Consultants Pvt. Ltd.
1101A, 11 Floor Tower A-II, Ansal Corporate Park,
Plot No. 7A/1, Sector 142, Noida-201301(Uttar Pradesh)
Phone No- 0120-6148000 Fax-0120-6148090
Email: info@sainfra.com

CLIENT :



NATIONAL HIGHWAYS AUTHORITY OF INDIA

PROJECT :

Construction of 6 Lane access controlled Highway from Junction Jailpur-Pushta Road to Junction Sec-62/65 road on Faridabad-Ballabhgarh Bypass of NH-148NA (Design Ch 9.00 to 33.00) - PKG-II and from Junction with Sec-62/65 dividing road on Faridabad-Ballabhgarh Bypass to Junction near KMP Expressway with NH-148N Delhi-Vadodara Expressway Section of NH-148NA (Design Ch 33.00 to 59.063) - PKG-III in state of Haryana.

DRAWING TITLE :

LAYOUT PLAN

(KM. 24+000 TO KM. 26+000)

(District - Faridabad)

DRAWING NO:SAI/LAYOUT - 07

SCALE : H=1:2000

SHEET SIZE : A2 DATE : JAN. - 2020 REVISION R-0 SHEET : 07 OF 18

Project Director
Corridor Management Unit
National Highways Authority of India
Mathura (at Faridabad)

← SARAI KALE KHAN

SOHNA →



AGRA CANAL

TIGRON ROAD

AGRA CANAL

BALLABGARH DISTRICTARY

PROW
PROPOSED CENTER LINE
FOREST LAND TO BE
DIVERTED
EROW

CONSULTANT :



S.A. Infrastructure Consultants Pvt. Ltd.
1101A, 11 Floor Tower A-II, Ansal Corporate Park,
Plot No. 7A/1, Sector 142, Noida-201301(Uttar Pradesh)
Phone No- 0120-6148000 Fax-0120-6148090
Email: info@sainfra.com

CLIENT :



NATIONAL HIGHWAYS AUTHORITY OF INDIA

PROJECT :

Construction of 6 Lane access controlled Highway from Junction Jaitpur-Pushta Road to Junction Sec-62/65 road on Faridabad-Ballabgarh Bypass of NH-148NA (Design Ch 9.00 to 33.00) - PKG-II and from Junction with Sec-62/65 dividing road on Faridabad-Ballabgarh Bypass to Junction near KMP Expressway with NH-148N Delhi-Vadodara Expressway Section of NH-148NA (Design Ch 33.00 to 59.063) - PKG-III in state of Haryana.

DRAWING TITLE :

LAYOUT PLAN

(KM. 28+000 TO KM. 30+000)

(District - Faridabad)

DRAWING NO:SAI/LAYOUT - 09

SCALE : H=1:2000

SHEET SIZE : A2

DATE : JAN. - 2020



REVISION R-0

SHEET : 09 OF 18

Project Director
Corridor Management Unit
National Highways Authority of India
Mathura (at Faridabad)

← SARAI KALE KHAN


SOHNA →

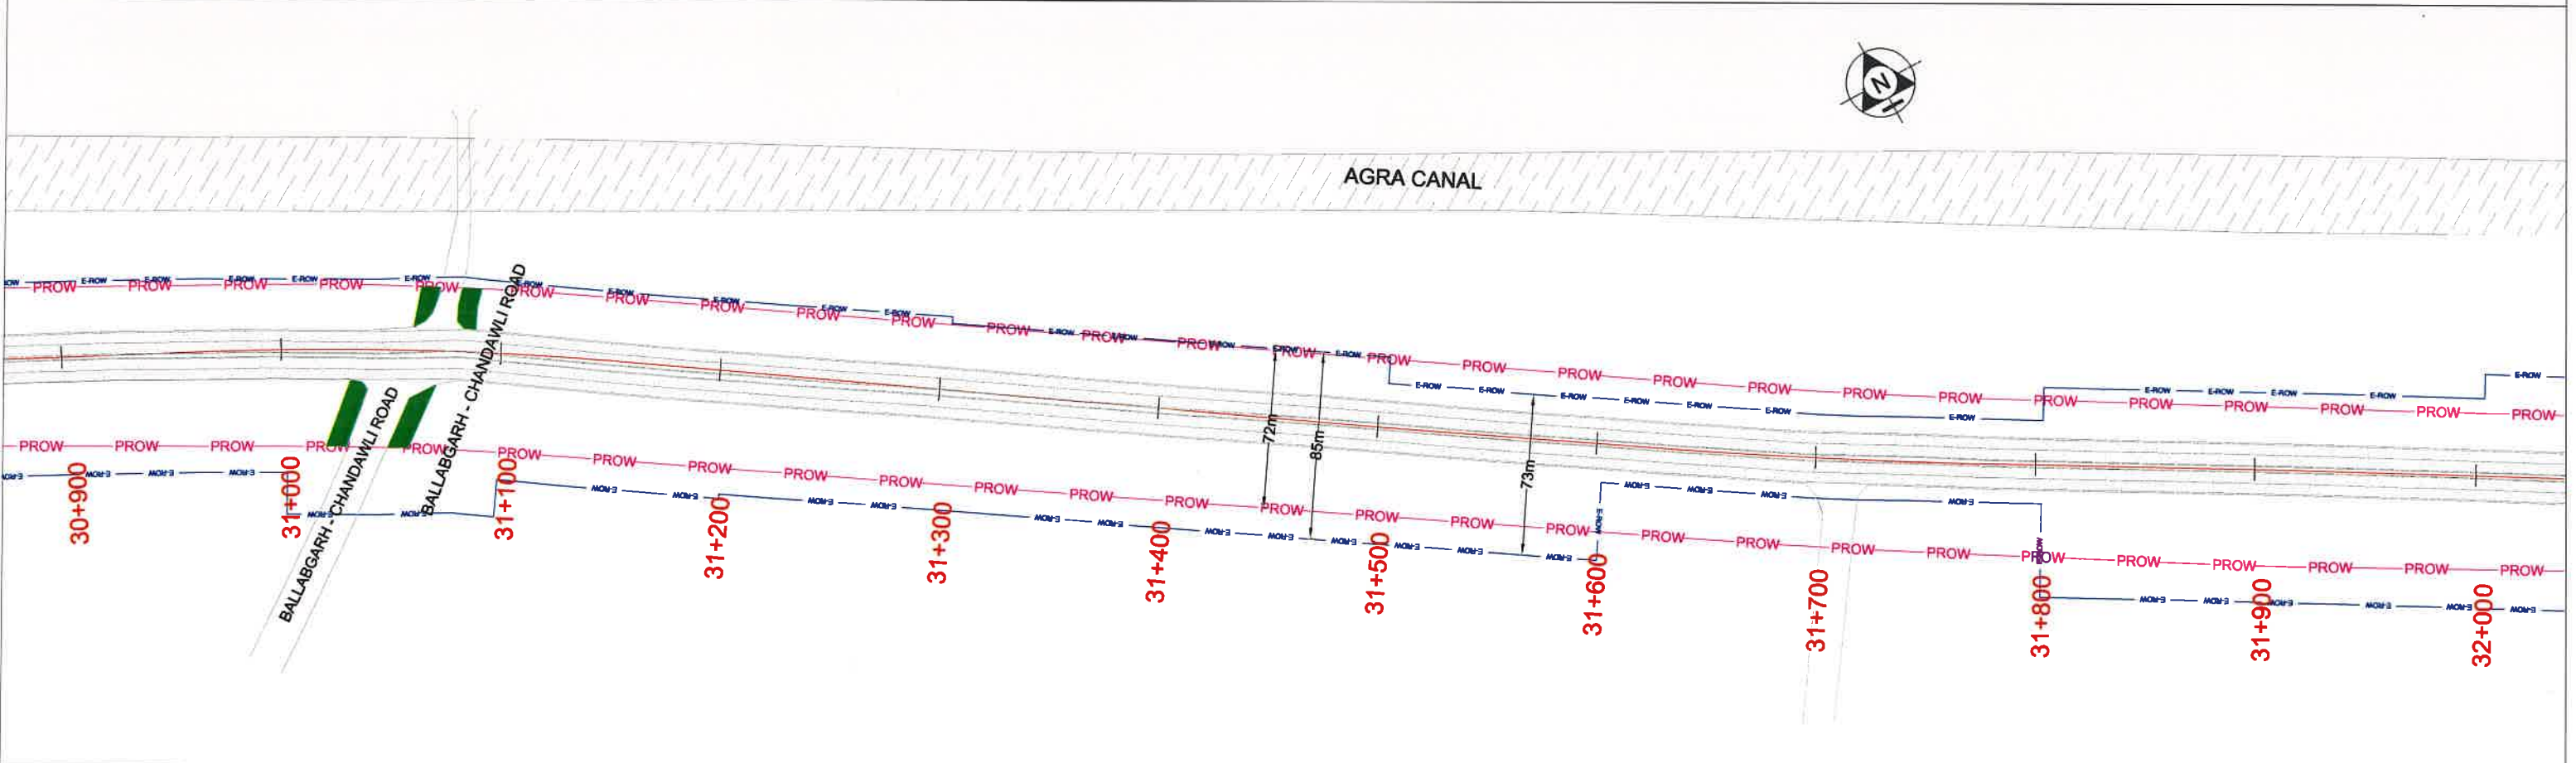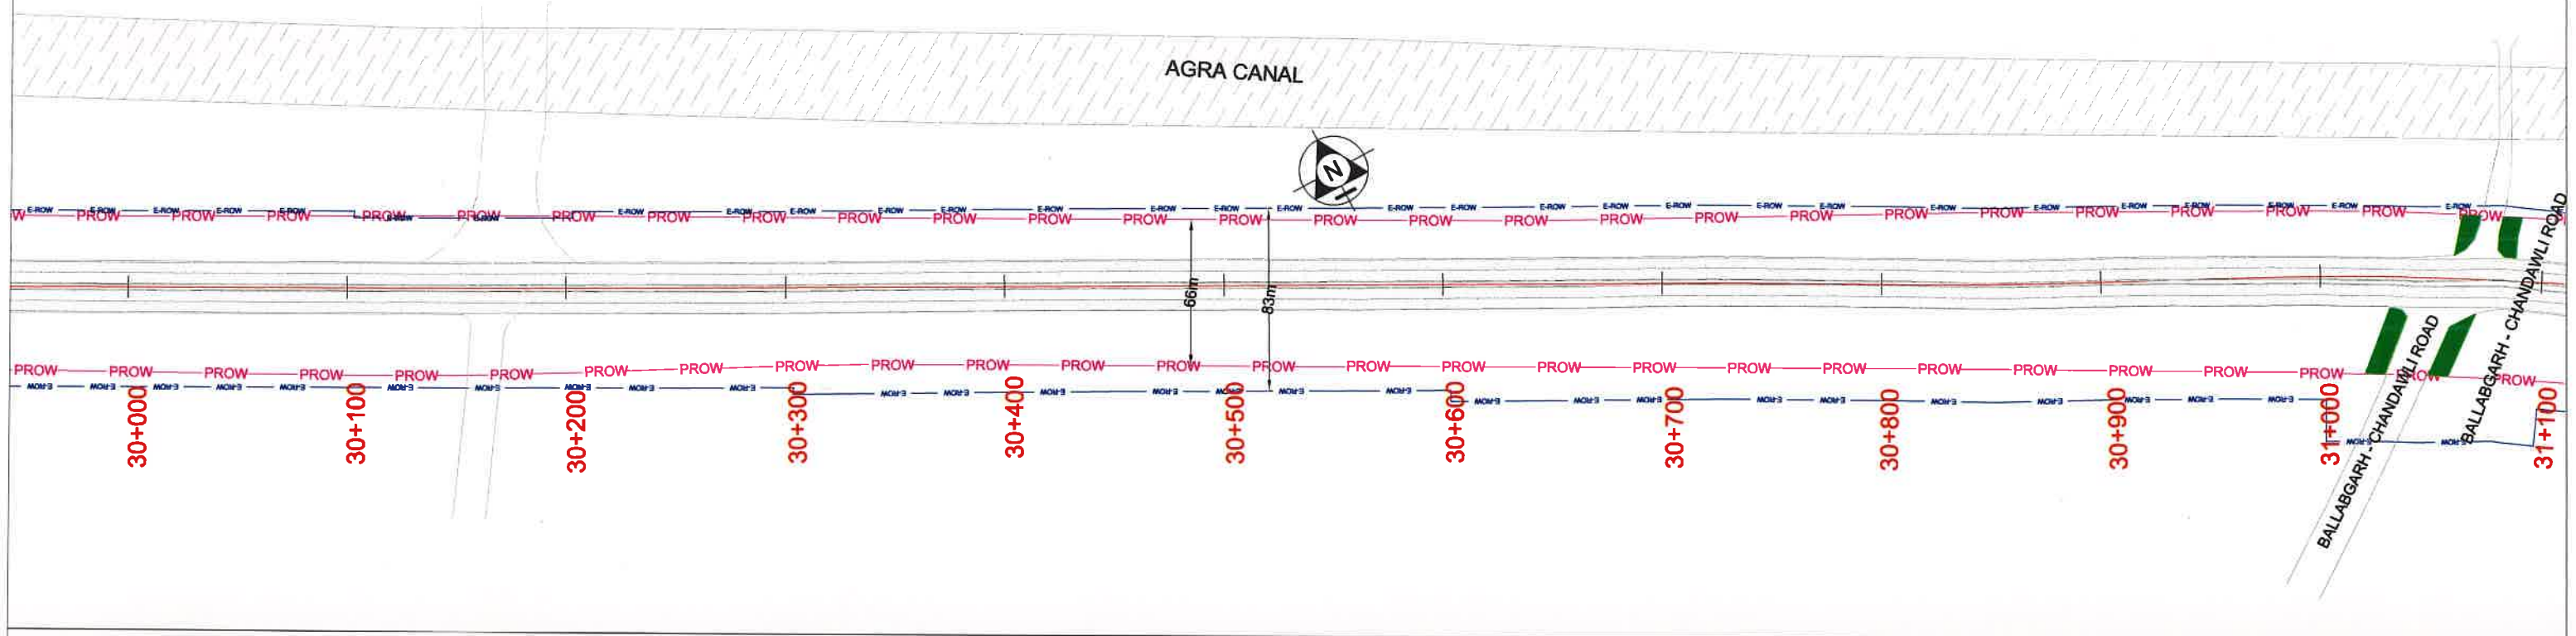

PROW PROPOSED CENTER LINE FOREST LAND TO BE DIVERTED EROW	PROW PROW E-ROW	CONSULTANT : SA INFRASTRUCTURE CONSULTANTS PVT. LTD. S.A. Infrastructure Consultants Pvt. Ltd. 1101A, 11 Floor Tower A-II, Ansal Corporate Park, Plot No. 7A/1, Sector 142, Noida-201301(Uttar Pradesh) Phone No- 0120-6148000 Fax-0120-6148090 Email: info@sainfra.com	CLIENT : NATIONAL HIGHWAYS AUTHORITY OF INDIA PROJECT : Construction of 6 Lane access controlled Highway from Junction Jaitpur-Pushta Road to Junction Sec-62/65 road on Faridabad-Ballabgarh Bypass of NH-148NA (Design Ch 9.00 to 33.00) - PKG-II and from Junction with Sec-62/65 dividing road on Faridabad-Ballabgarh Bypass to Junction near KMP Expressway with NH-148N Delhi-Vadodara Expressway Section of NH-148NA (Design Ch 33.00 to 59.063) - PKG-III in state of Haryana.	DRAWING TITLE : LAYOUT PLAN (KM. 30+000 TO KM. 32+000) (District - Faridabad)	<table><tr><td colspan="3">DRAWING NO:SAI/LAYOUT - 10</td><td>SCALE : H=1:2000</td></tr><tr><td>SHEET SIZE : A2</td><td>DATE : JAN. - 2020</td><td>REVISION : P-0</td><td>SHEET : 10 OF 18</td></tr></table> Project Director Corridor Management Unit National Highways Authority of India Mathura (at Faridabad)	DRAWING NO:SAI/LAYOUT - 10			SCALE : H=1:2000	SHEET SIZE : A2	DATE : JAN. - 2020	REVISION : P-0	SHEET : 10 OF 18
DRAWING NO:SAI/LAYOUT - 10			SCALE : H=1:2000										
SHEET SIZE : A2	DATE : JAN. - 2020	REVISION : P-0	SHEET : 10 OF 18										

← SARAI KALE KHAN

SOHNA →

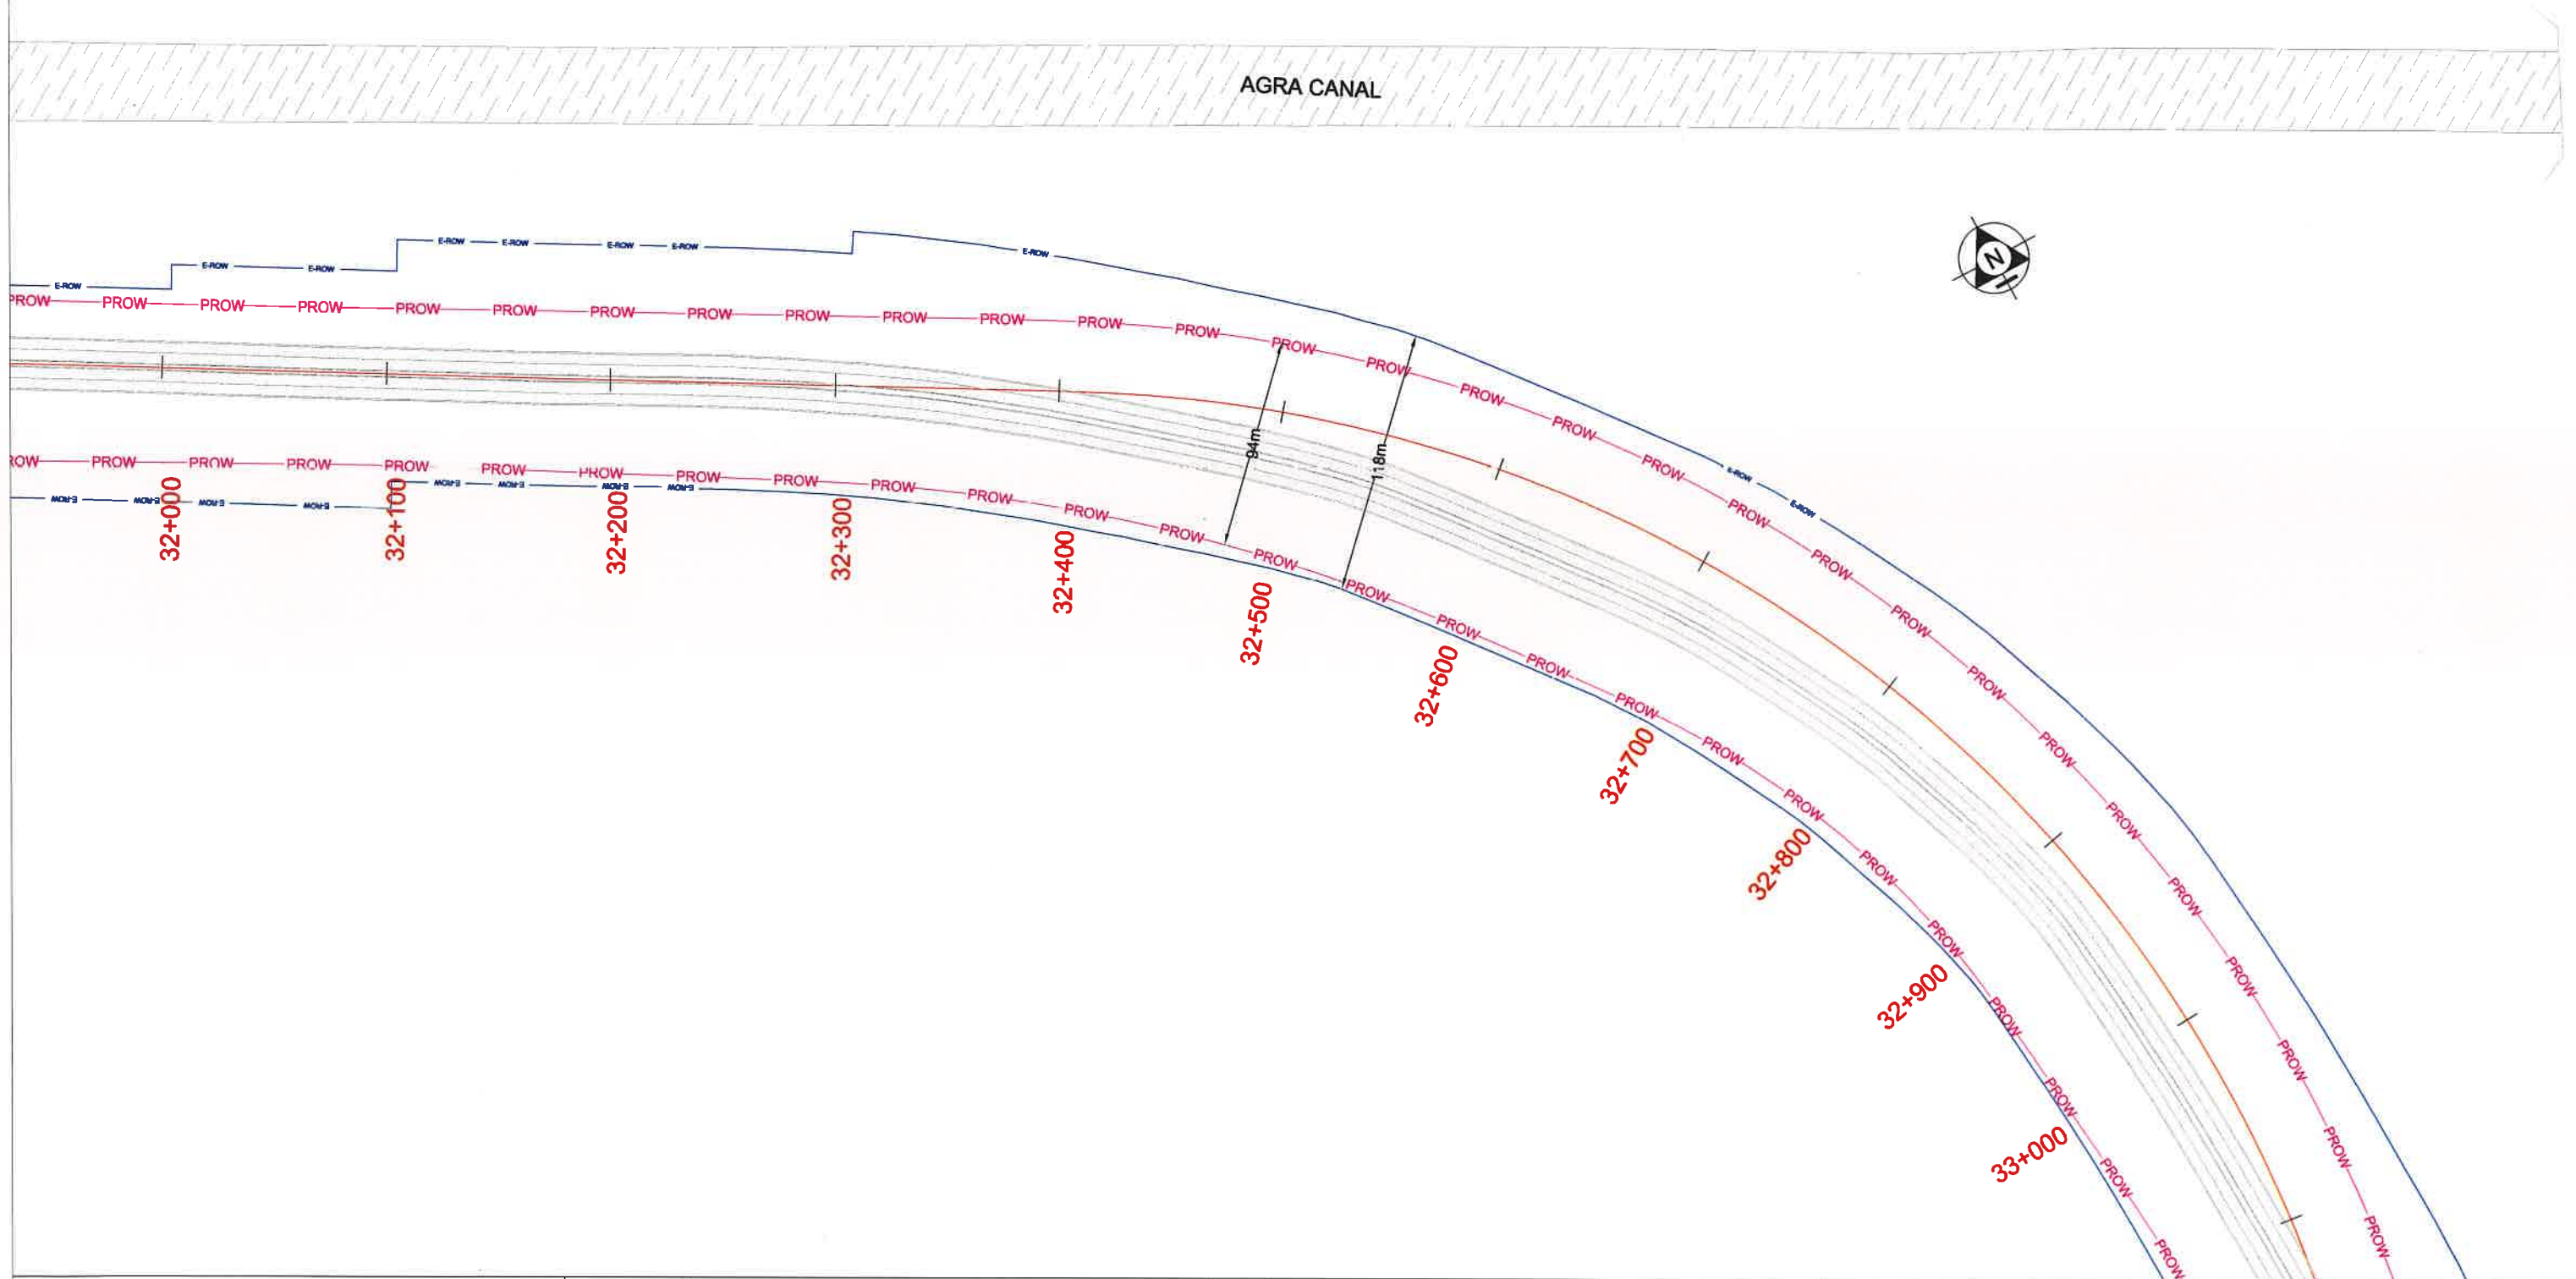

PROW
PROPOSED CENTER LINE
FOREST LAND TO BE
DIVERTED
EROW

CONSULTANT :



S.A. Infrastructure Consultants Pvt. Ltd.
1101A, 11 Floor Tower A-II, Ansal Corporate Park,
Plot No. 7A/1, Sector 142, Noida-201301(Uttar Pradesh)
Phone No- 0120-6148000 Fax-0120-6148090
Email: info@sainfra.com

CLIENT :



NATIONAL HIGHWAYS AUTHORITY OF INDIA

PROJECT :

Construction of 6 Lane access controlled Highway from Junction Jaitpur-Pushla Road to Junction Sec-62/65 road on Faridabad-Ballabhgarh Bypass of NH-148NA (Design Ch 9.00 to 33.00) - PKG-II and from Junction with Sec-62/65 dividing road on Faridabad-Ballabhgarh Bypass to Junction near KMP Expressway with NH-148N Delhi-Vadodara Expressway Section of NH-148NA (Design Ch 33.00 to 59.063) - PKG-III in state of Haryana.

DRAWING TITLE :

LAYOUT PLAN

(KM. 32+000 TO KM. 33+000)

(District - Faridabad)

DRAWING NO:SAI/LAYOUT - 11



SCALE : H=1:2000

SHEET SIZE : A2 DATE : JAN. - 2020 REVISION R-0 SHEET : 11 OF 18

Project Director
Corridor Management Unit
National Highways Authority of India
Mathura (at Faridabad)

← SARAI KALE KHAN

SOHINA →

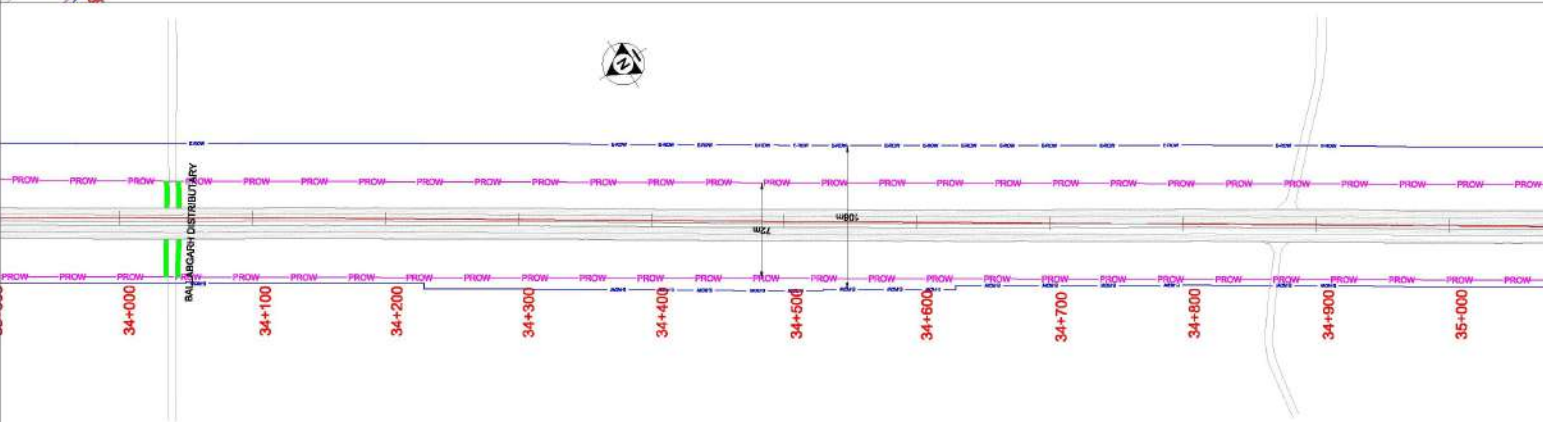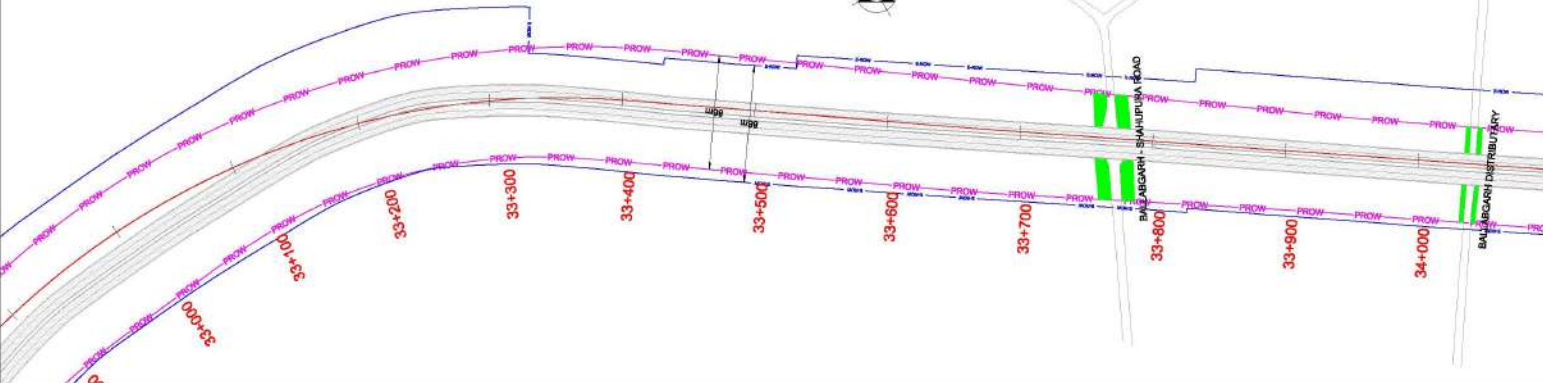

PROW
PROPOSED CENTER LINE
FOREST LAND TO BE
DIVERTED
EROW



CONSULTANT



S.A. Infrastructure Consultants Pvt. Ltd.
1161A, 11 Floor Tower A-11, Ansar Corporate Park,
Plot No. 7/A1, Sector 142, Noide 201 301 (Gurgaon, Haryana)
Phone No. 0120-8148000 Fax-0120-8148060
Email: info@sainfra.com

CLIENT



NATIONAL HIGHWAYS AUTHORITY OF INDIA

PROJECT
Construction of 6 Lane, access controlled Highway from Junction: Jarwal Purbi Road to Junction: Sec-60/65
road on Faridabad-Bahadurgarh Bypass of NH-48/4A (Chypt. Ch 9.00 to 30.00) - PROW and from Junction with
Sec-60/65 (existing road) on Faridabad-Bahadurgarh Bypass to Junction near KMP Expressway with NH-48/4A
Delhi-Vadodra Expressway, Section of NH-48/4A (Design Ch 33.83 to 35.00) - PKG-81 in state of Haryana

DRAWING TITLE

LAYOUT PLAN

(KM. 33+000 TO KM. 35+000)

(District - Faridabad)

DRAWING NO. SAILAYOUT - 12

SHEET 03 OF 03 DATE: JUN - 2020 REVISION: R.0 SHEET 12 OF 19

SCALE: 1:12000


Project Director
Central Management Unit
National Highways Authority of India
Mathura (at Faridabad)

← SARAI KALE KHAN


→ SOHNA



RAILWAY LINES

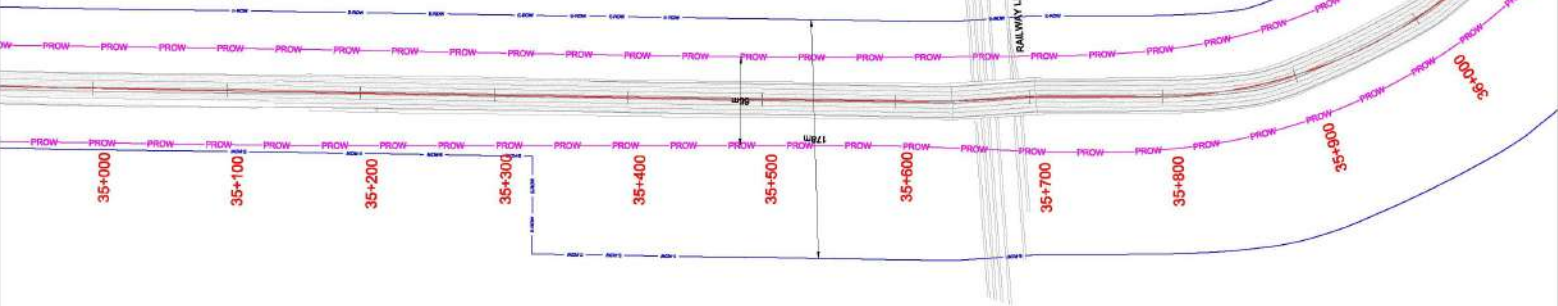

JALRU ROAD

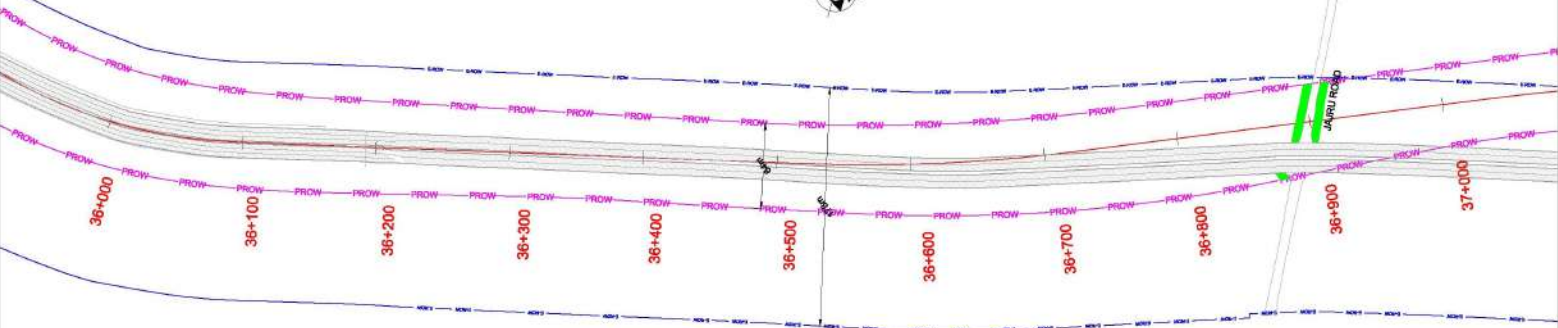

PROW
PROPOSED CENTER LINE
FOREST LAND TO BE
DIVERTED
EROW

CONSULTANT



S.A. Infrastructure Consultants Pvt. Ltd.
1101A, 11 Floor Tower A-11, Ansal Corporate Park,
Plot No. 7A/1, Sector 142, Noida-201301(Uttar Pradesh)
Phone No. 0120-6148000 Fax: 0120-6148090
Email: info@saiinfra.com

CLIENT



NATIONAL HIGHWAYS AUTHORITY OF INDIA

PROJECT

Construction of 5 Lane access controlled Highway from Junction Jalpur-Phulda Road to Junction Dera-1000
road as Faridkot-Bathinda Bypass of NH-148A (Design Chd 00 to 33.00) - PH-64 and from Junction with
Sic-0250 dividing road on Faridkot-Bathinda Bypass to Junction near RMP Engineering with NH-148A
Dera-Valadara Engineering Section of NH-148A (Design Ch. 33.00 to 50.00) - PH-64 in state of Haryana.

DRAWING TITLE

LAYOUT PLAN


(KM. 35+000 TO KM. 37+000)

(District - Faridkot)

DRAWING NO. SARAI KALE KHAN - 12

SHEET 03E A2 | DATE: JAN - 2001 | REVISION: R-0 | SHEET: 13 OF 18

Project Director
Corridor Management Unit
National Highways Authority of India
Mathura (at Faridkot)

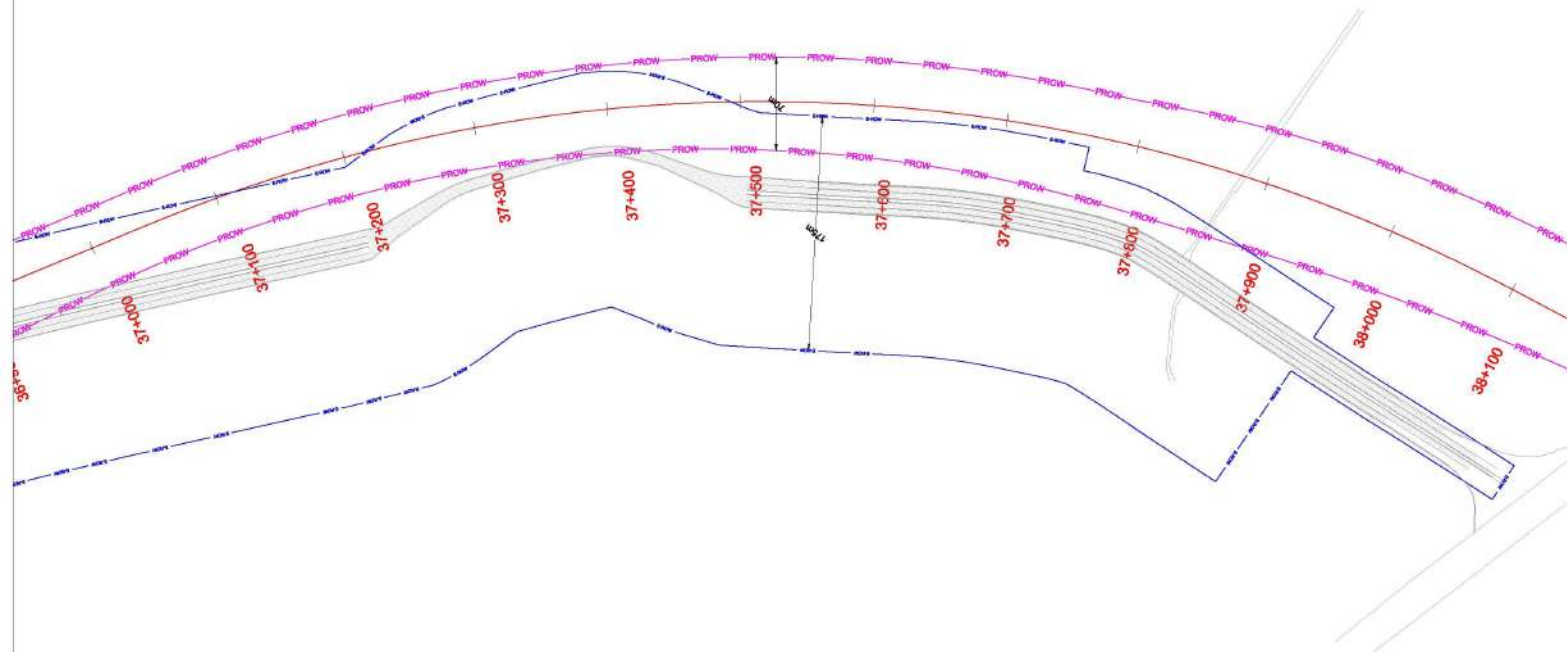

PROW
PROPOSED CENTER LINE
FOREST LAND TO BE
DIVERTED
EROW



CONSULTANT



S.A. Infrastructure Consultants Pvt. Ltd.
1101A, 11 Floor Tower A-II, Ansal Corporate Park,
Plot No. 7A/1, Sector 142, Noida-201301 (Uttar Pradesh)
Phone No- 0120-6148000 Fax-0120-6148090
Email: info@saiinfra.com

CLIENT



NATIONAL HIGHWAYS AUTHORITY OF INDIA

PROJECT

Construction of 5 Lane access controlled Highway from Junction Jajpur/Mukha Road to Junction Dera-Dera
road on Faridkot-Bathinda Bypass of NH-148/NA (Design Chd 00 to 33.00) - PH-6 and from Junction with
Sic-62/66 dividing road on Faridkot-Bathinda Bypass to Junction near HMP Engineering work NH-148/NA
Dera-Vallabha Engineering Section of NH-148/NA (Design Chd 33.00 to 50.00) - PH-6/4 in state of Haryana

DRAWING TITLE

LAYOUT PLAN


(KM. 37+000 TO KM. 38+000)

(District - Faridkot)

DRAWING NO. SAILAY OUT - 14

SHEET SIZE: A2 DATE: JAN - 2001 REVISION: R-0 SHEET: 14 OF 18

Project Director
Central Management Unit
National Highways Authority of India
Mathura (at Faridkot)

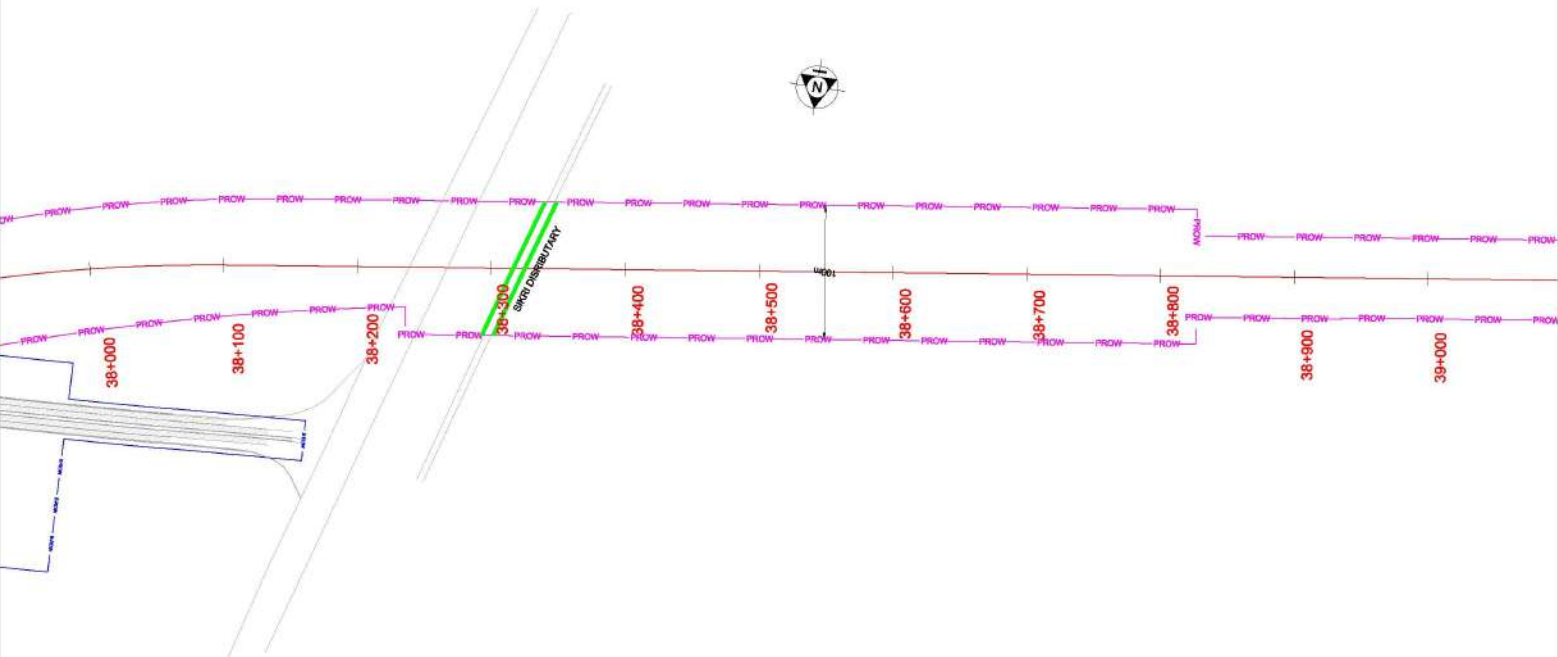

PROW
PROPOSED CENTER LINE
FOREST LAND TO BE
DIVERTED
EROW

CONSULTANT

S.A. Infrastructure Consultants Pvt. Ltd.
 1101A, 11 Floor Tower A-11, Ansal Corporate Park,
 Plot No. 7A/1, Sector 142, Noida-201301 (Uttar Pradesh)
 Phone No- 0120-6148000 Fax-0120-6148090
 Email- info@saiinfra.com

CLIENT
 **NATIONAL HIGHWAYS AUTHORITY OF INDIA**
PROJECT
 Construction of 5 Lane access controlled Highway from Junction Jajpur-Mukta Road to Junction Doo-Doo
 road on Faridkot-Bathinda Bypass of NH-148/8A (Design Chd 00 to 33.00) - PH-6 and from Junction with
 S-2 (225) dividing road on Faridkot-Bathinda Bypass to Junction near HMP Engineering work NH-148/8A
 Dehra-Valadara Engineering Section of NH-148/8A (Design Chd 33.00 to 50.00) - PH-6/4 in state of Haryana



DRAWING TITLE:
LAYOUT PLAN
 (KM. 38+000 TO KM. 39+000)
 (District - Faridkot)

DRAWING NO. SAILAY OUT - Y1
 SHEET SIZE: A2 | DATE: JAN - 2021 | REVISION: R-0 | SHEET: 15 OF 18
 SCALE: 1:10,000

Project Director
 Capital Management Unit
 National Highways Authority of India
 Mathura (at Faridkot)

← SARAI KALE KHAN

→ SOHNA

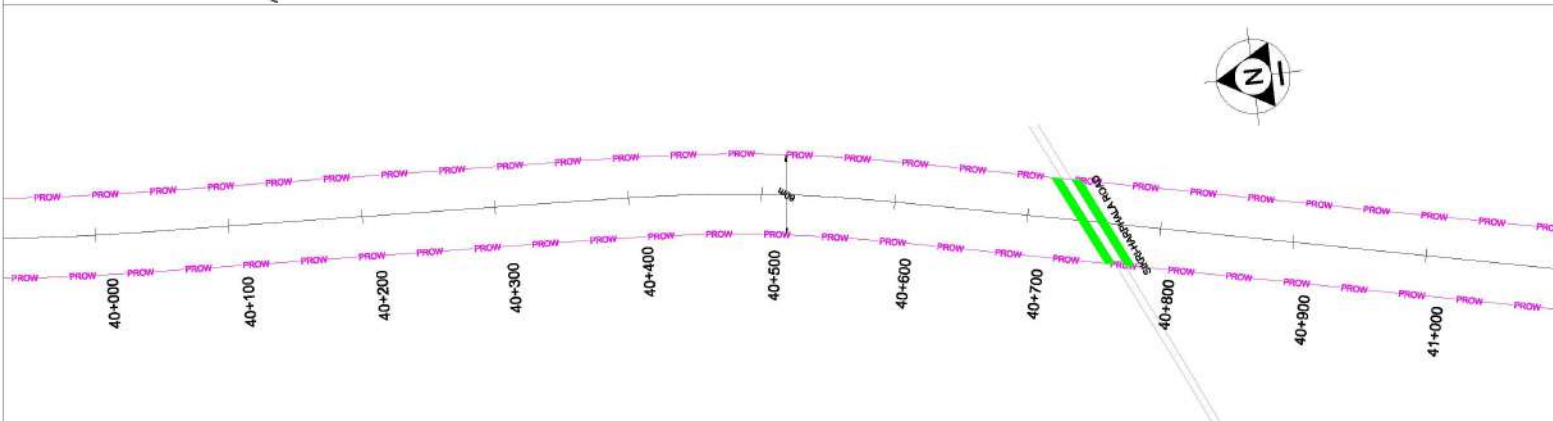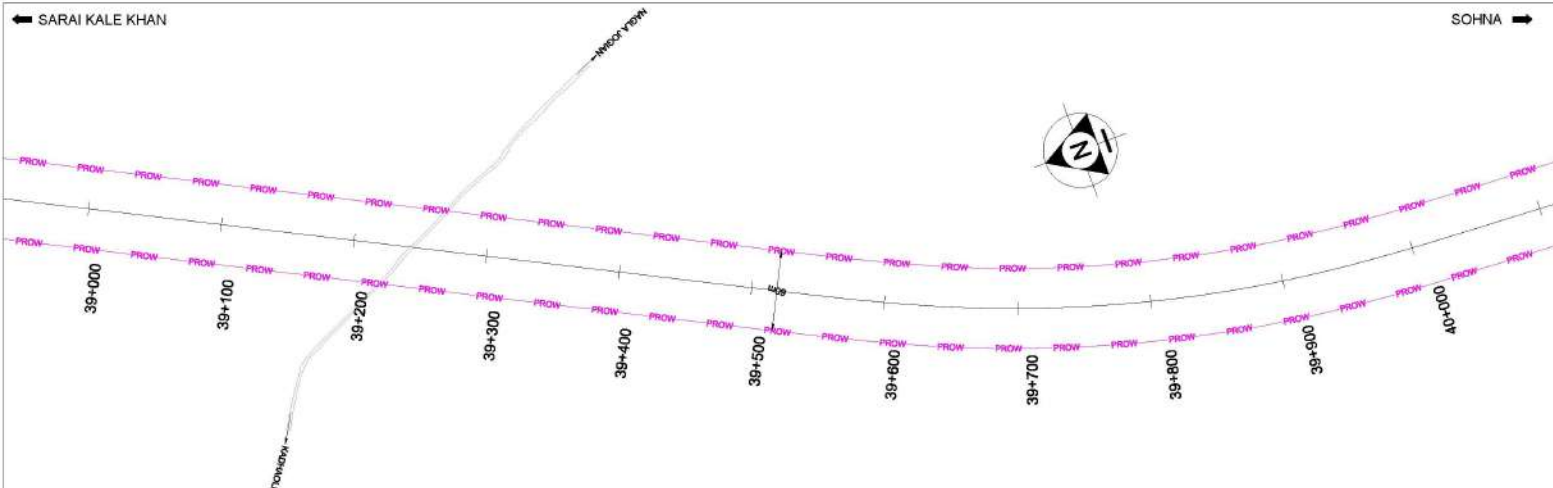

PROW
PROPOSED CENTER LINE
FOREST LAND TO BE
DIVERTED
EROW



CONSULTANT:



S.A. Infrastructure Consultants Pvt. Ltd.
1101A, 11 Floor Tower A-II, Ansal Corporate Park,
Plot No. 7A/1, Sector 142, Noida-201301 (Uttar Pradesh)
Phone No: 0120-6148000 Fax: 0120-6148090
Email: info@saic.in

CLIENT:



NATIONAL HIGHWAYS AUTHORITY OF INDIA

PROJECT:

Construction of 8 Lane access controlled Highway from Jundun Jagpur Public Road to Jundun Sec 82/55 road on Faridabad-Delhi Expressway (Design Ch 8.83 to 20.00) - PWD-I and from Jundun with Sec 82/55 dividing road on Faridabad-Sekitang Road to Jundun near RMP Expressway with BH 148/4 Delhi-Vedolara Expressway Section of NH-148/4 (Design Ch 50.00 to 55.00) - PWD-II in state of Haryana.

DRAWING TITLE:

LAYOUT PLAN

(KM. 39+000 TO KM. 41+000)

(District - Faridabad)

DRAWING NO. SAILAYOUT - 18



SCALE: 1:1000

SHEET SIZE: A2 DATE: JAN - 2020 REVISION: R-0 SHEET: 18 OF 18

Regional Director
Regional Management Unit
National Highways Authority of India
Mathura (at Faridabad)

← SARAI KALE KHAN

SOHNA →

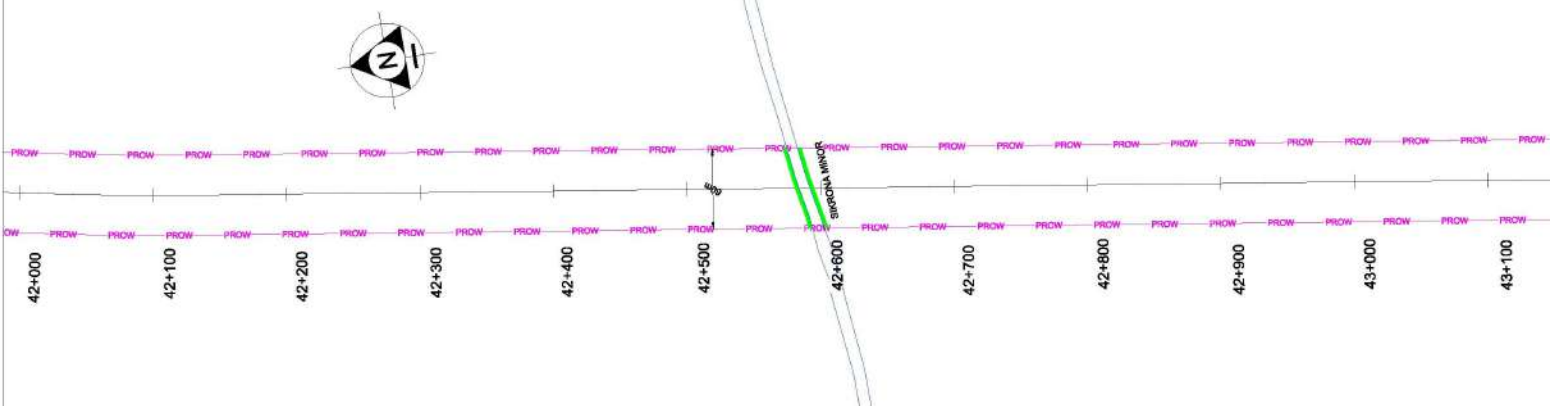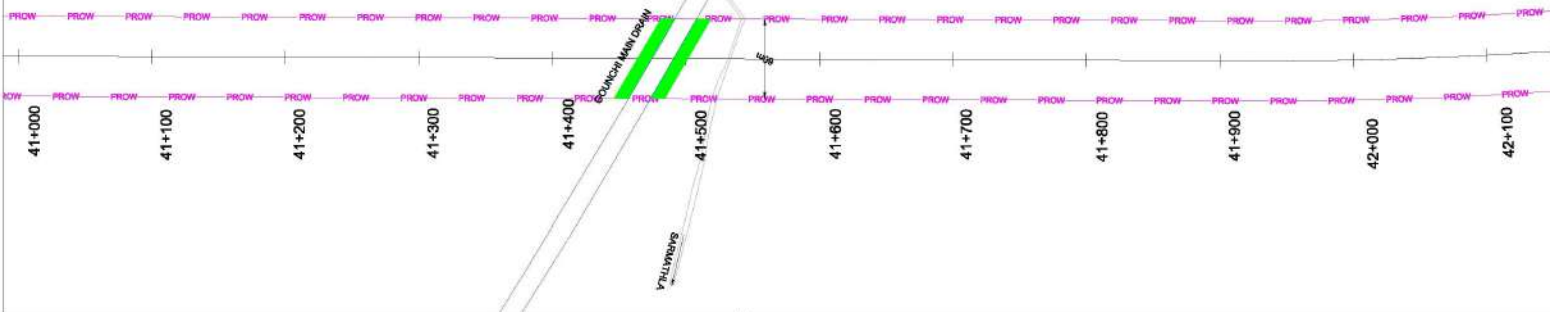

PROW
PROPOSED CENTER LINE
FOREST LAND TO BE
DIVERTED
EROW



CONSULTANT:



S. A. Infrastructure Consultants Pvt. Ltd.
1101A, 11 Floor Tower A-II, Ansal Corporate Park,
Plot No. 7A/1, Sector 142, Noida-201301 (Uttar Pradesh)
Phone No: 0120-6148000 Fax: 0120-6148090
Email: info@saic.in

CLIENT:



NATIONAL HIGHWAYS AUTHORITY OF INDIA

PROJECT:

Construction of 8 Lane access controlled Highway from Junction Jaipur Piplia Road to Junction Sec 82/55
road on Faridabad-Delhi Expressway (Design Ch. 8.83 to 20.00) - PHD-I and from Junction with
Sec-82/55 dividing road on Faridabad-Bokalingam Bypass to Junction near RMP Expressway with BH-14/84
Delhi-Vedrana Expressway Section of NH-14/84 (Design Ch. 50.00 to 55.00) - PHD-II in state of Haryana.

DRAWING TITLE:

LAYOUT PLAN

(KM. 41+000 TO KM. 43+000)

(District - Faridabad)

DRAWING NO. SAILAYOUT - 17



SCALE: 1:12000

SHEET SIZE: A2 DATE: JAN - 2020 REVISION: R-0 SHEET: 17 OF 18

Regional Director
National Highways Authority of India
Mathura (at Faridabad)

← SARAI KALE KHAN

SOHNA →

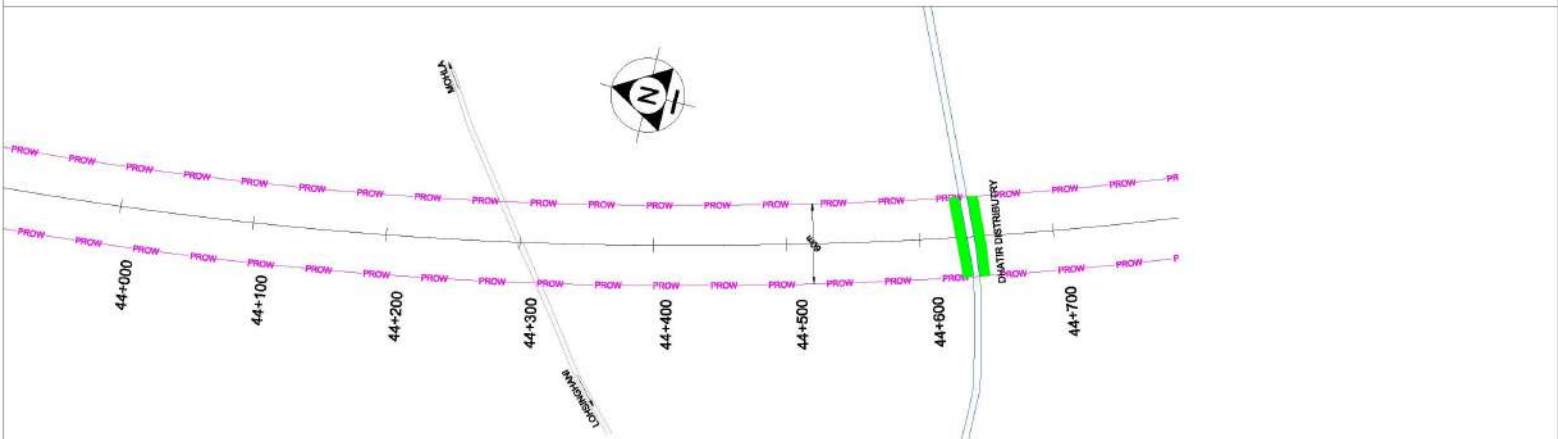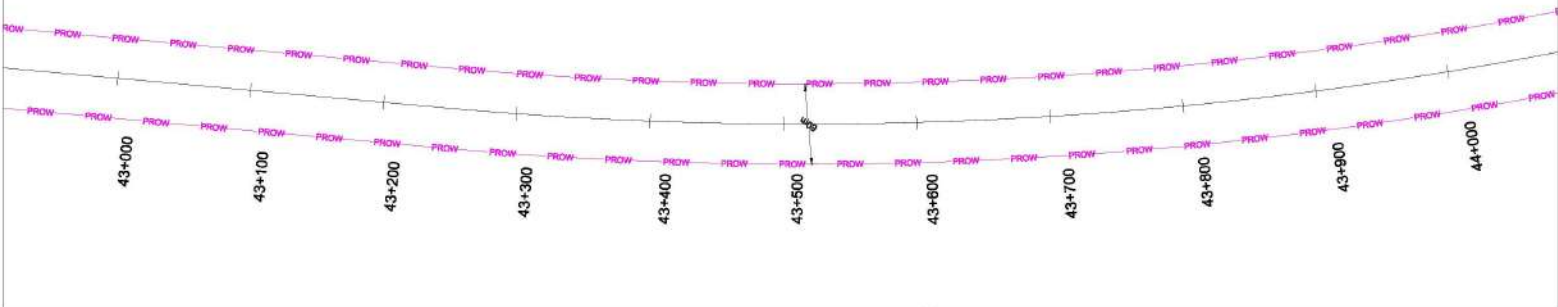

PROW
PROPOSED CENTER LINE
FOREST LAND TO BE
DIVERTED
EROW



S. A. Infrastructure Consultants Pvt. Ltd.
1101A, 11 Floor Tower A-II, Ansal Corporate Park,
Plot No. 7A/1, Sector 142, Noida-201301 (Uttar Pradesh)
Phone No: 0120-6148000 Fax: 0120-6148090
Email: info@saiinfra.com



NATIONAL HIGHWAYS AUTHORITY OF INDIA
PROJECT
Construction of 8 Lane access controlled Highway from Junction Jaipur Piplia Road to Junction Sec 62/5
road on Faridabad-Bahadurgarh Bypass of NH-149A (Design Ch 0+00 to 20+00) - PHD-I and from Junction with
Sec-62/55 dividing road on Faridabad-Bahadurgarh Bypass to Junction near RMP Enclave with BH-149A
Delhi-Vedrana Expressway Section of NH-149A (Design Ch 50+00 to 55+00) - PHD-II in state of Haryana.

DRAWING TITLE:
LAYOUT PLAN
(KM. 43+000 TO KM. 44+700)
(District - Faridabad)

DRAWING NO. SAILAYOUT - 18
SHEET SIZE: A2 DATE: JAN - 2020 REVISION: R-0 SHEET: 18 OF 18
SCALE: 1:1000
Project Director
Corridor Management Unit
National Highways Authority of India
Mathura (at Faridabad)