



← SARAI KALE KHAN

SOHNA →

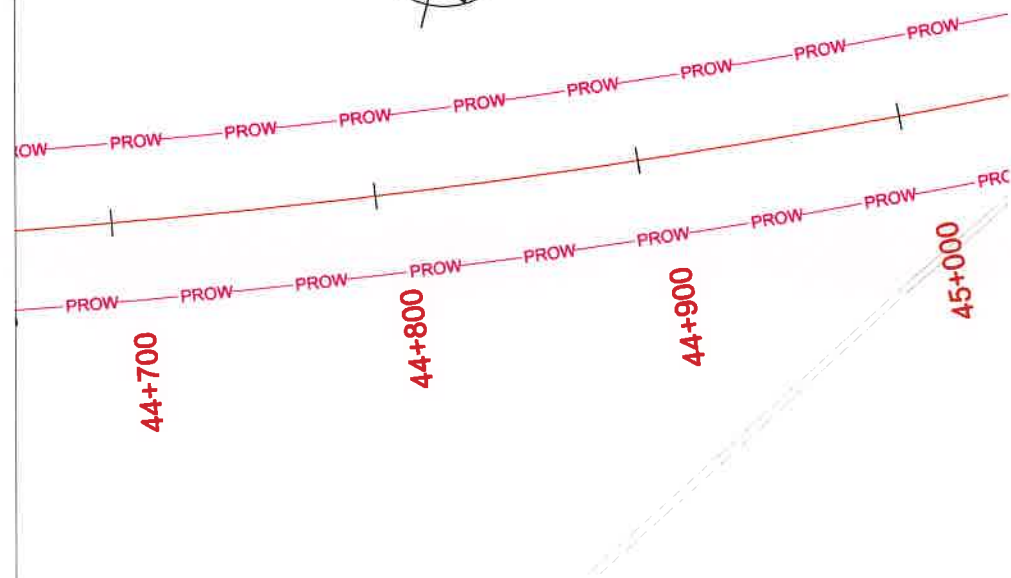

PROW  
PROPOSED CENTER LINE  
FOREST LAND TO BE  
DIVERTED  
E-ROW

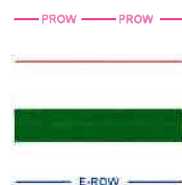

CONSULTANT :



**S.A. Infrastructure Consultants Pvt. Ltd.**  
1101A, 11 Floor Tower A-II, Ansal Corporate Park,  
Plot No. 7A/1, Sector 142, Noida-201301(Uttar Pradesh)  
Phone No- 0120-6148000 Fax-0120-6148090  
Email: [info@sainfra.com](mailto:info@sainfra.com)

CLIENT :



**NATIONAL HIGHWAYS AUTHORITY OF INDIA**

PROJECT :

Construction of 6 Lane access controlled Highway from Junction Jaitpur-Pushla Road to Junction Sec-62/65 road on Faridabad-Ballabhgarh Bypass of NH-148NA (Design Ch 9.00 to 33.00) - PKG-II and from Junction with Sec-62/65 dividing road on Faridabad-Ballabhgarh Bypass to Junction near KMP Expressway with NH-148N Delhi-Vadodara Expressway Section of NH-148NA (Design Ch 33.00 to 59.063) - PKG-III in state of Haryana.

DRAWING TITLE :

**LAYOUT PLAN**

(KM. 44+700 TO KM. 45+000)


(District - Palwal)

DRAWING NO:SAI/LAYOUT - 01


SCALE : H=1:2000

SHEET SIZE : A2 DATE : JAN. - 2020 REVISION R-0 SHEET : 01 OF 04

Project Director  
Corridor Management Unit  
National Highways Authority of India  
Mathura (at Faridabad)

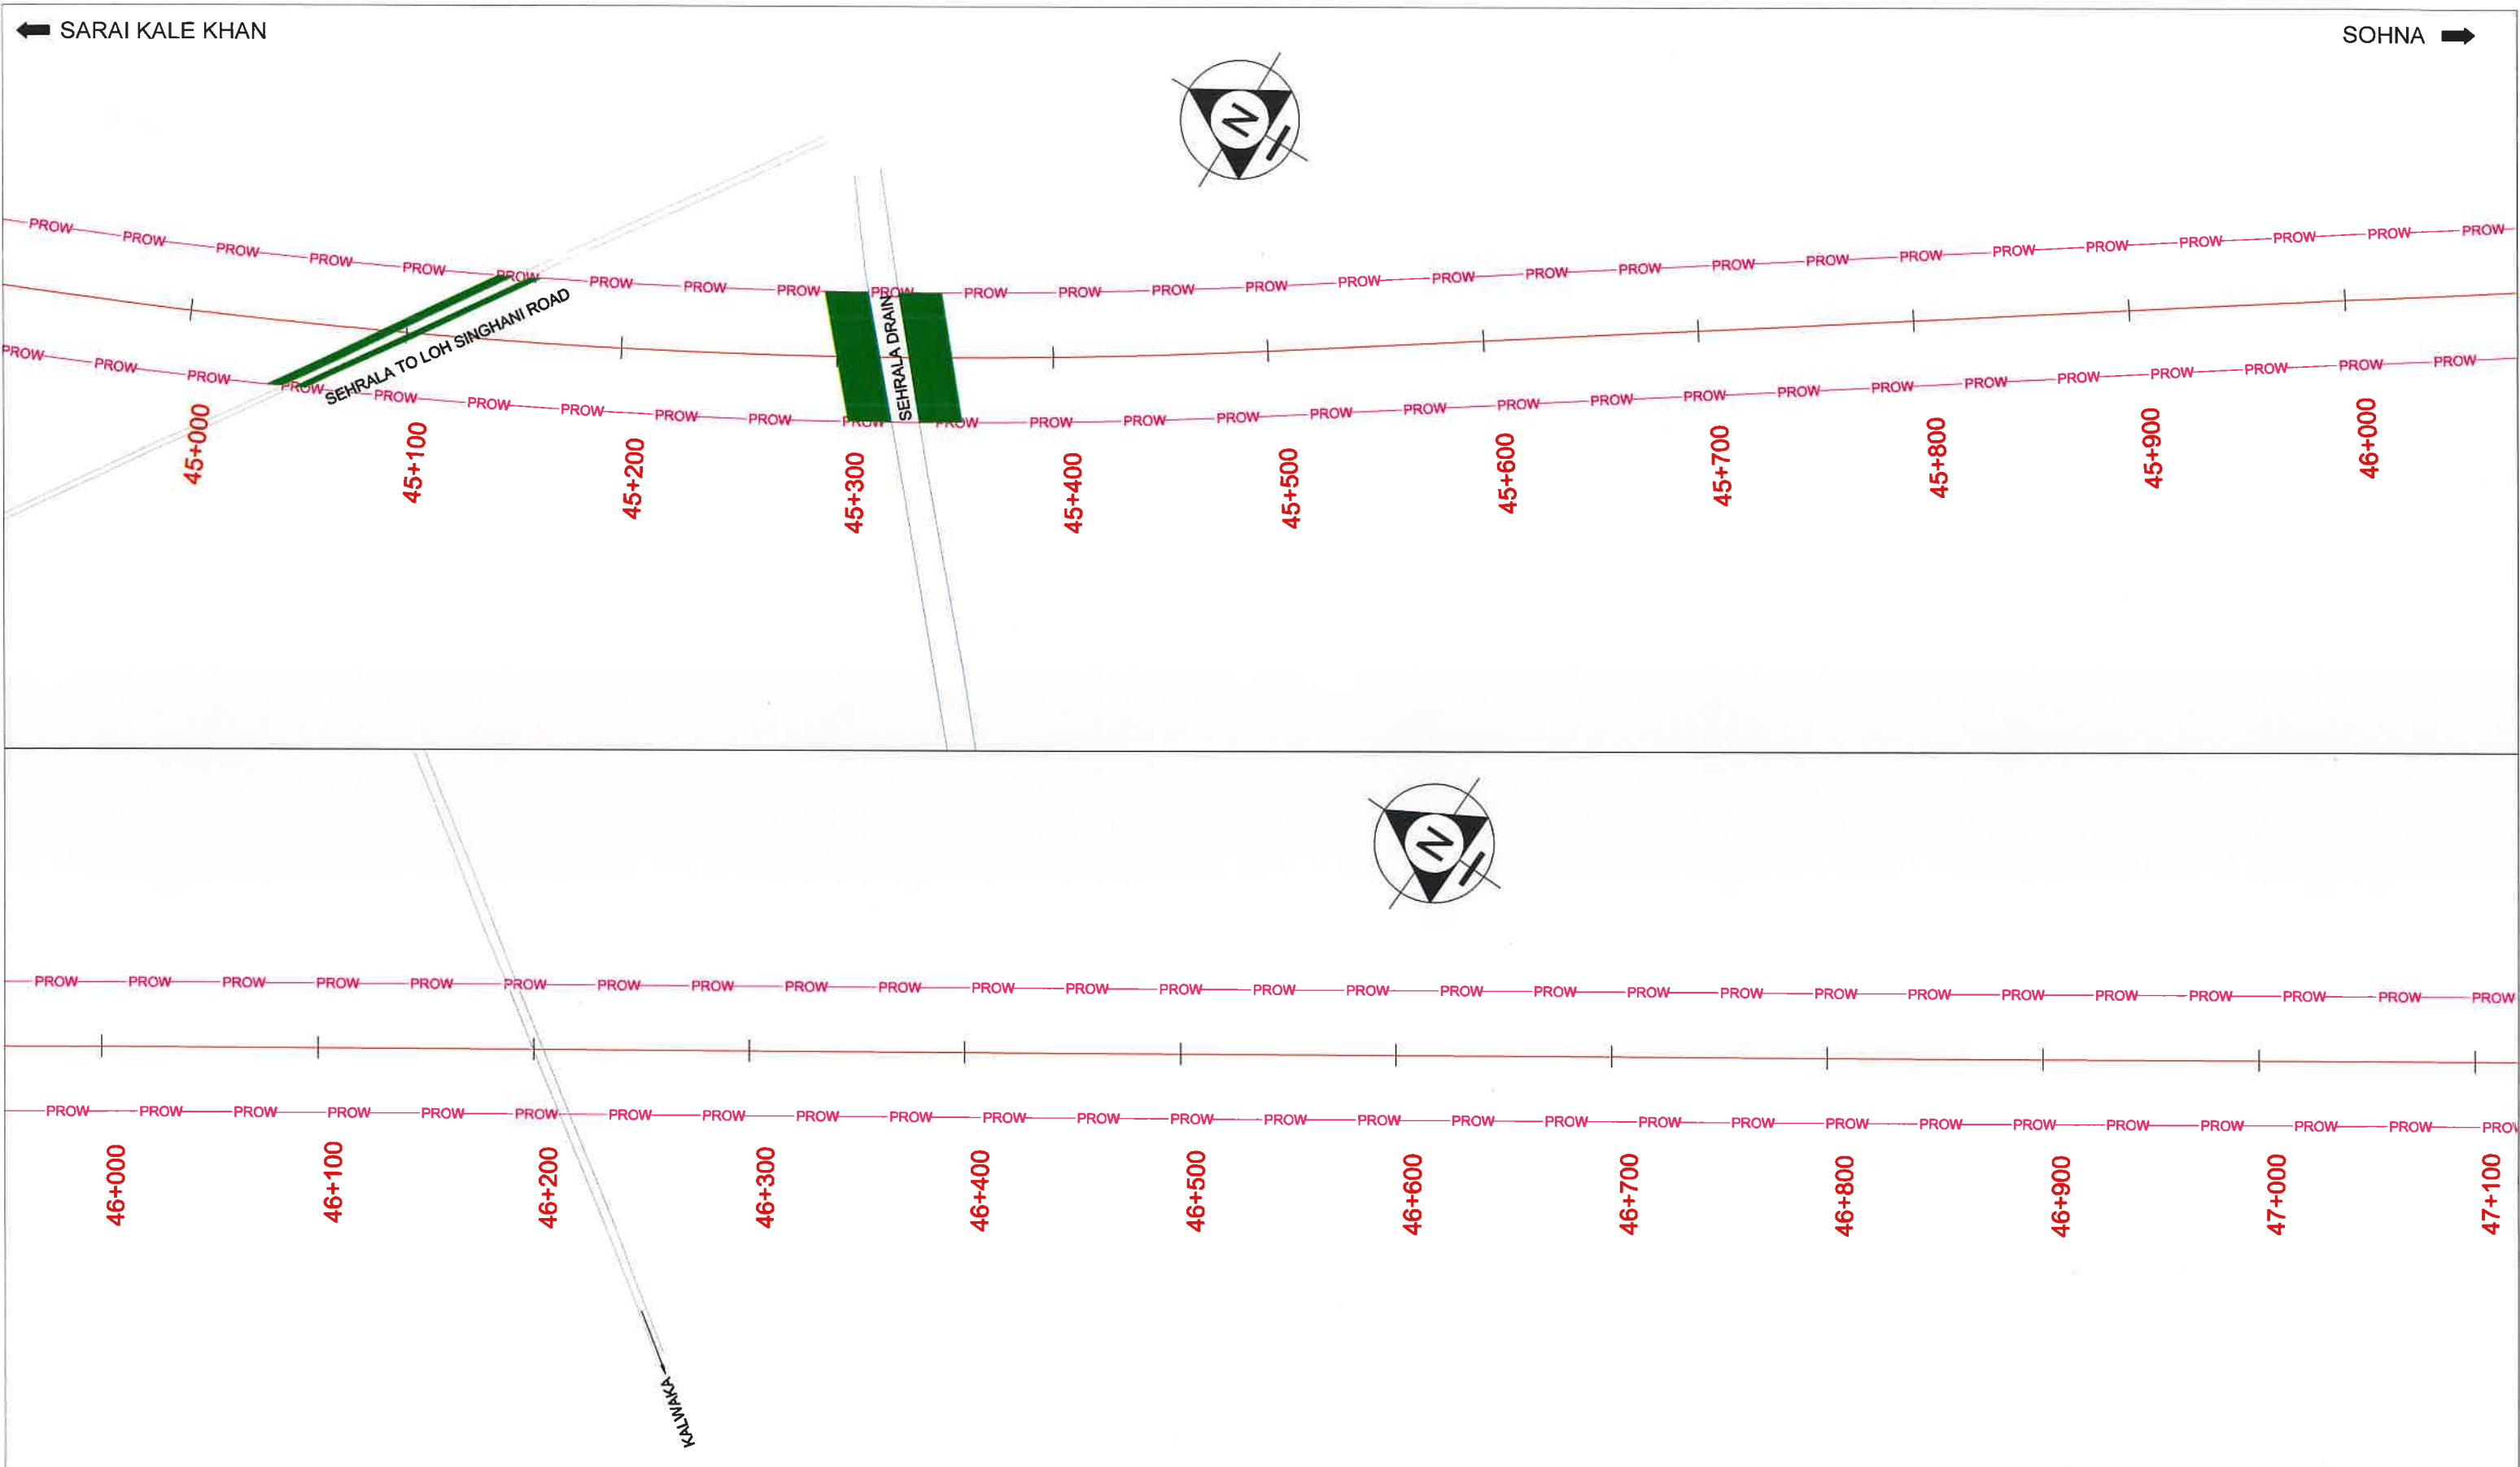

PROW  
PROPOSED CENTER LINE  
FOREST LAND TO BE  
DIVERTED  
EROW

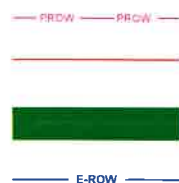

CONSULTANT :



**S.A. Infrastructure Consultants Pvt. Ltd.**  
1101A, 11 Floor Tower A-II, Ansal Corporate Park,  
Plot No. 7A/1, Sector 142, Noida-201301(Uttar Pradesh)  
Phone No- 0120-6148000 Fax-0120-6148090  
Email: [info@sainfra.com](mailto:info@sainfra.com)

CLIENT :



**NATIONAL HIGHWAYS AUTHORITY OF INDIA**

PROJECT :

Construction of 6 Lane access controlled Highway from Junction Jaitpur-Pushla Road to Junction Sec-62/65 road on Faridabad-Balebgarh Bypass of NH-148NA (Design Ch 9.00 to 33.00) - PKG-II and from Junction with Sec-62/65 dividing road on Faridabad-Balebgarh Bypass to Junction near KMP Expressway with NH-148N Delhi-Vadodara Expressway Section of NH-148NA (Design Ch 33.00 to 59.063) - PKG-III in state of Haryana.

DRAWING TITLE :

**LAYOUT PLAN**

(KM. 45+000 TO KM. 47+000)

(District - Palwal)

DRAWING NO:SAI/LAYOUT - 02

SCALE : H=1:2000

SHEET SIZE : A2


DATE : JAN. - 2020

REVISION : R


SHEET : 02 OF 04

Project Director  
Corridor Management Unit  
National Highways Authority of India  
Mathura (at Faridabad)

SOHNA ➡

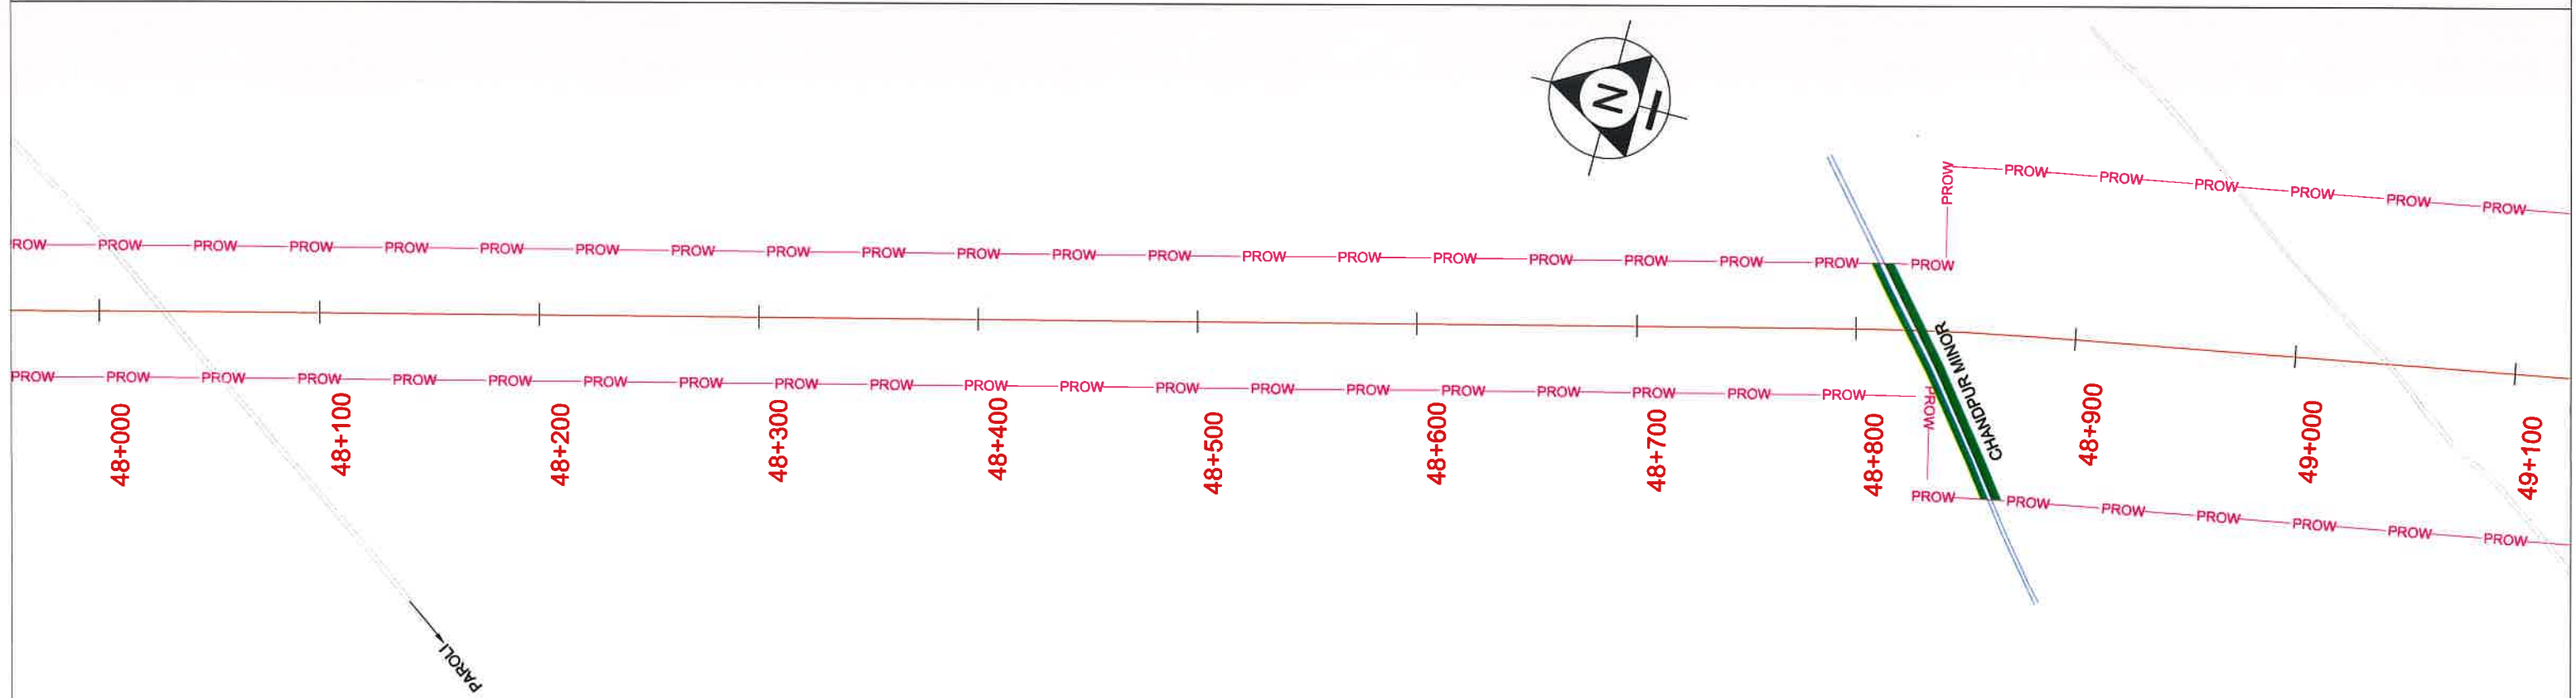

PROW  
PROPOSED CENTER LINE  
FOREST LAND TO BE  
DIVERTED  
EROW

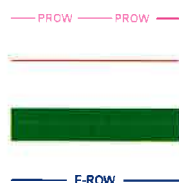

CONSULTANT :



**S.A. Infrastructure Consultants Pvt. Ltd.**  
1101A, 11 Floor Tower A-II, Ansal Corporate Park,  
Plot No. 7A/1, Sector 142, Noida-201301(Uttar Pradesh)  
Phone No- 0120-6148000 Fax-0120-6148090  
Email: [info@sainfra.com](mailto:info@sainfra.com)

|          |  |
|----------|--|
| CLIENT : |  |
|----------|--|



 NATIONAL HIGHWAYS AUTHORITY OF INDIA

PROJECT :

Construction of 6 Lane access controlled Highway from Junction Jaipur-Pushta Road to Junction Sec-62/65 road on Faridabad-Balialbgarh Bypass of NH-148NA (Design Ch 9.00 to 33.00) - PKG-II and from Junction with Sec-62/65 dividing road on Faridabad-Balialbgarh Bypass to Junction near KMP Expressway with NH-148N Delhi-Vadodara Expressway Section of NH-148NA (Design Ch 33.00 to 59.063) - PKG-III in state of Haryana

|                 |
|-----------------|
| DRAWING TITLE : |
|-----------------|

## LAYOUT PLAN

(KM. 47+000 TO KM. 49+000)

(District - Palwal)


DRAWING NO:SAI/LAYOUT - 03


SCALE : H=1:2000

|                 |                   |              |
|-----------------|-------------------|--------------|
| SHEET SIZE : A2 | DATE : JAN - 2020 | REVISION R-0 |
|-----------------|-------------------|--------------|

SHEET : 03 OF 04

Project Director  
Corridor Management Unit  
National Highways Authority of India  
Mathura (at Faridabad)

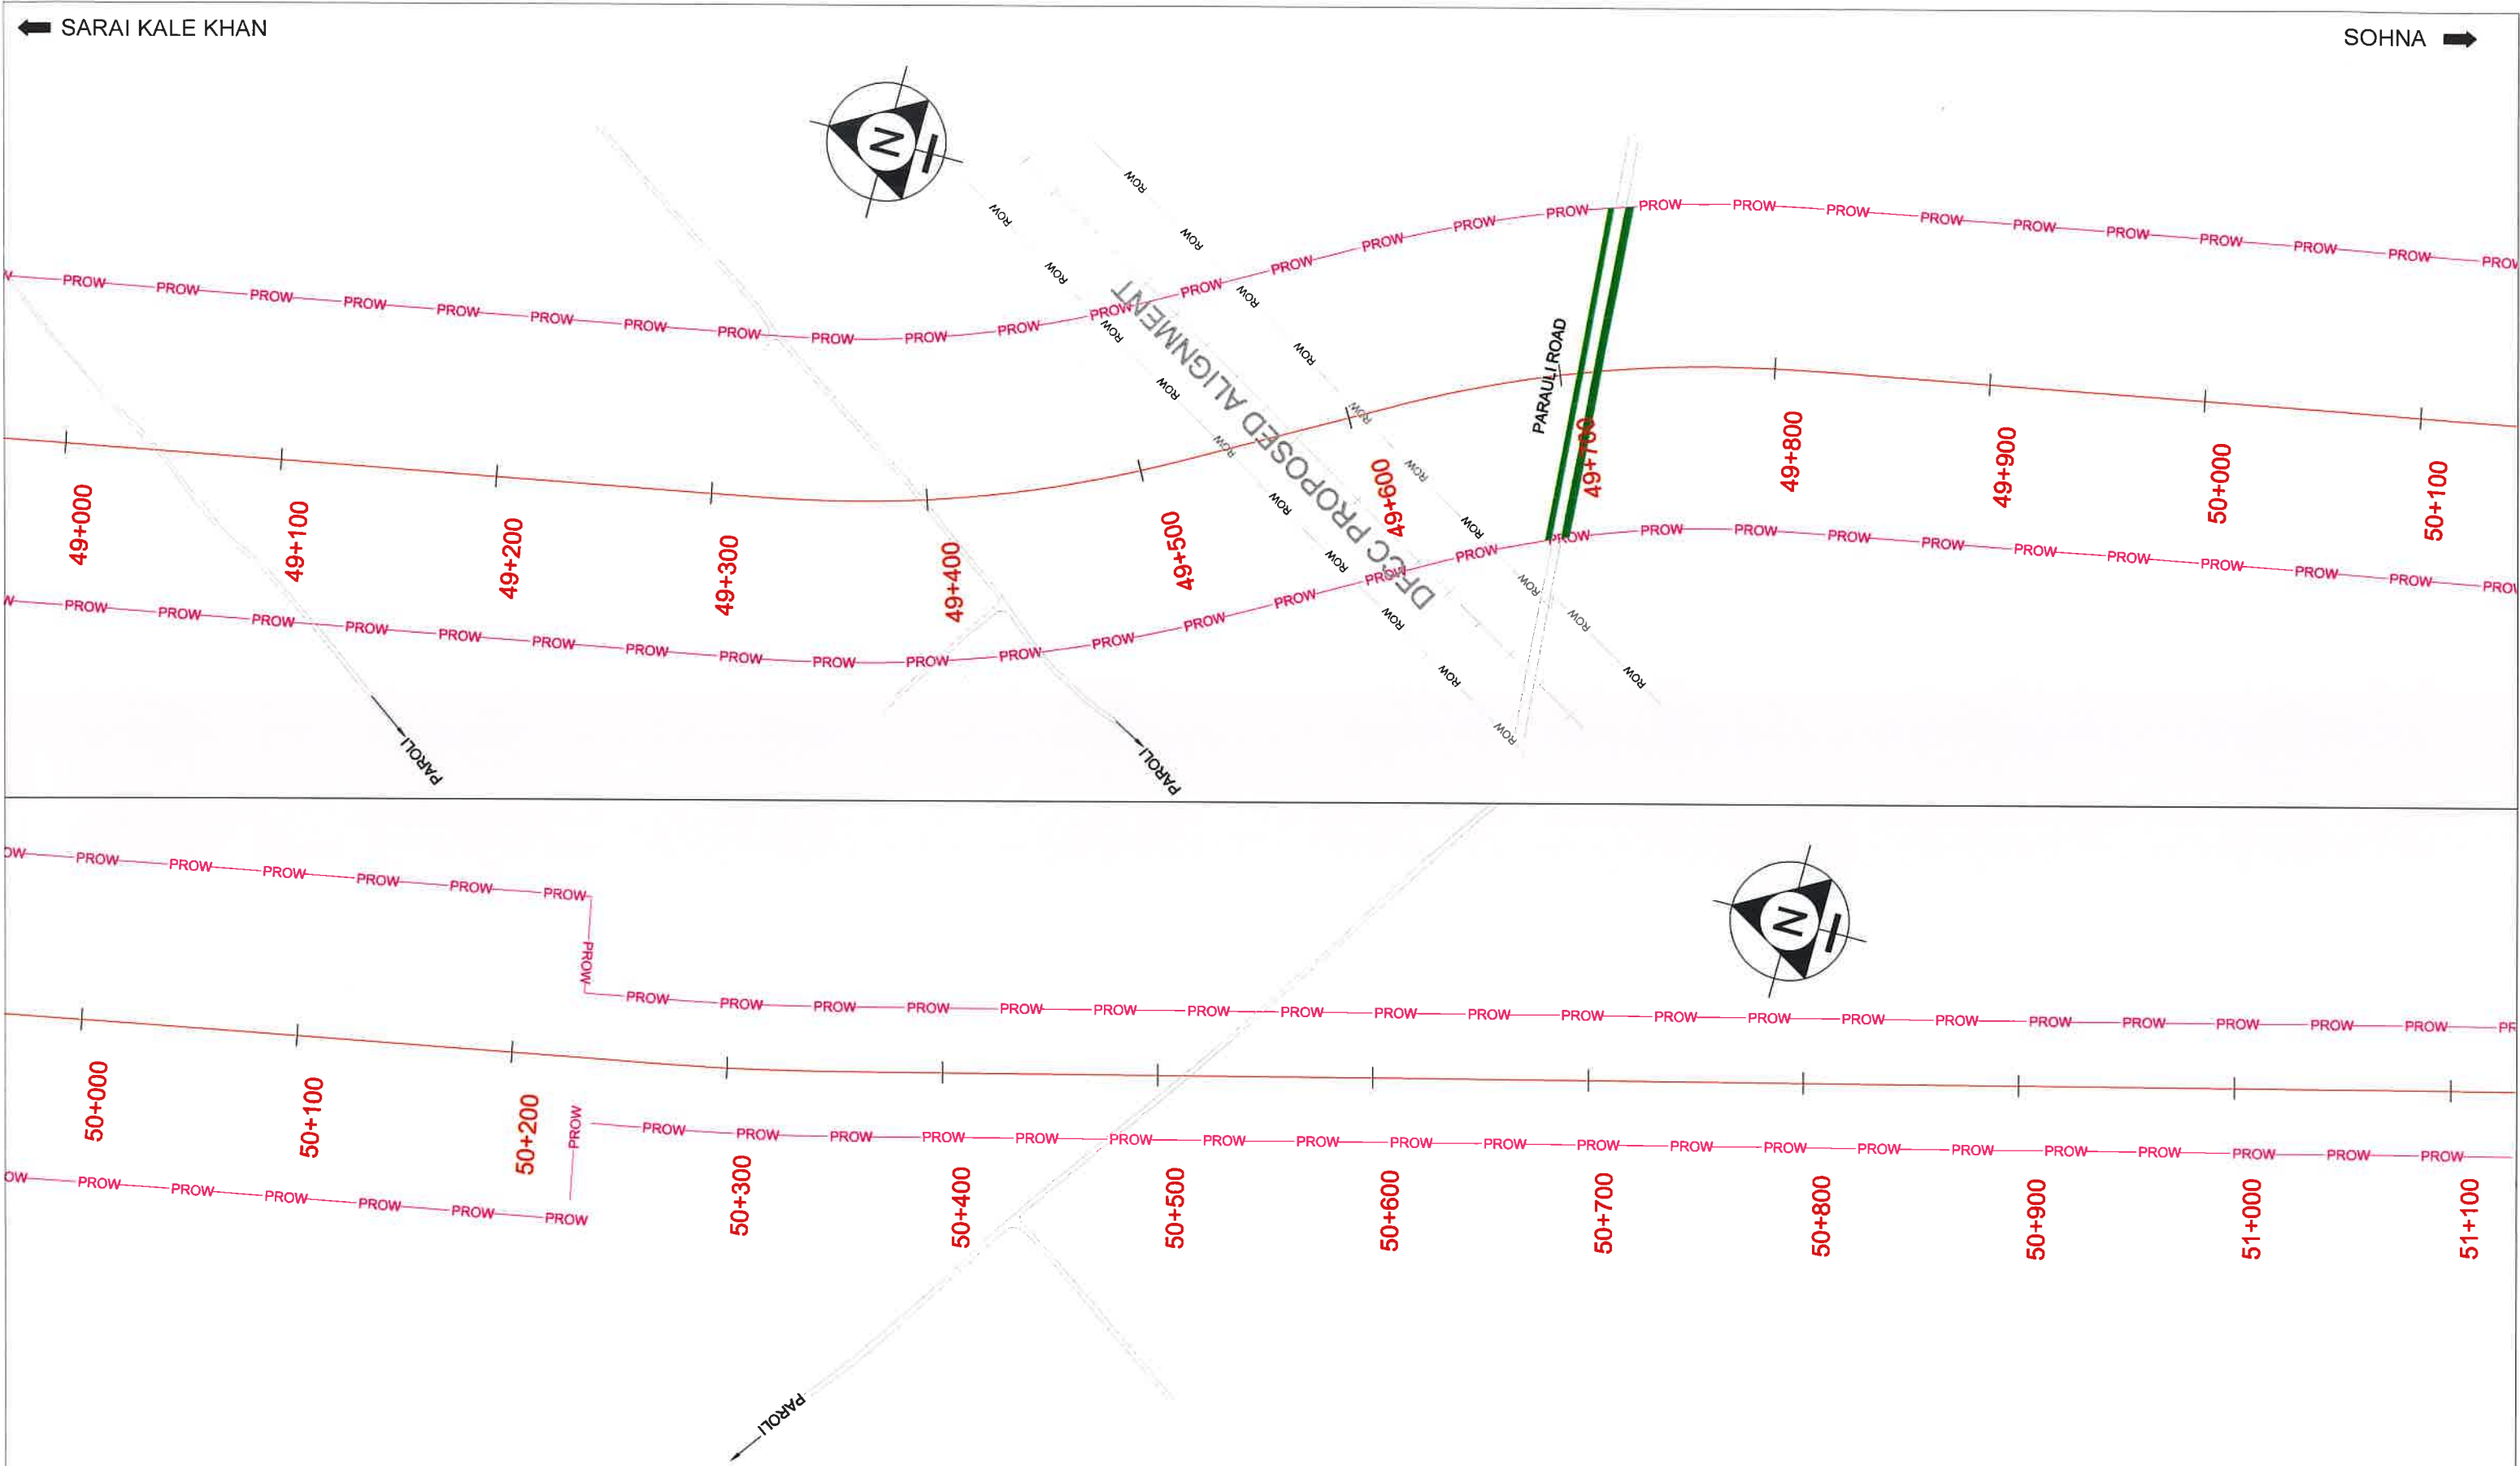
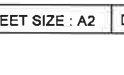
|   |   |   |   |   |   |
|---|---|---|---|---|---|
| <div>PROW</div> <div>PROPOSED CENTER LINE</div> <div>FOREST LAND TO BE DIVERTED</div> <div>EROW</div> | <div><div>PROW</div><div>PROW</div></div> <div><div></div><div></div></div> <div><div>E-ROW</div><div></div></div> | <div>CONSULTANT :</div> <div><div></div><div>S.A. Infrastructure Consultants Pvt. Ltd.<br/>1101A, 11 Floor Tower A-II, Ansal Corporate Park,<br/>Plot No. 7A/1, Sector 142, Noida-201301(Uttar Pradesh)<br/>Phone No- 0120-6148000 Fax-0120-6148090<br/>Email: <a href="mailto:info@sainfra.com">info@sainfra.com</a></div></div> | <div>CLIENT :</div> <div><div></div><div>NATIONAL HIGHWAYS AUTHORITY OF INDIA</div></div> <div>PROJECT :</div> <div>Construction of 6 Lane access controlled Highway from Junction Jaitpur-Pushta Road to Junction Sec-62/65 road on Faridabad-Balabhgarh Bypass of NH-148NA (Design Ch 9.00 to 33.00) - PKG-II and from Junction with Sec-62/65 dividing road on Faridabad-Balabhgarh Bypass to Junction near KMP Expressway with NH-148N Delhi-Vadodara Expressway Section of NH-148NA (Design Ch 33.00 to 59.063) - PKG-III in state of Haryana.</div> | <div>DRAWING TITLE :</div> <div>LAYOUT PLAN</div> <div>(KM. 49+000 TO KM. 51+100)</div> <div>(District - Palwal)</div> | <div>DRAWING NO:SAI/LAYOUT - 04</div> <div>SCALE : H=1:2000</div> <div>SHEET SIZE : A2</div> <div>DATE : JAN. - 2020</div> <div>REVISION R-0</div> <div>SHEET : 04 OF 04</div> <div><div></div><div>Project Director<br/>Corridor Management Unit<br/>National Highways Authority of India<br/>Mathura (at Faridabad)</div></div> |
|---|---|---|---|---|---|