


THIS DOCUMENT IS THE PROPERTY OF DESIGN GROUP PROJECT CONSULTANTS PRIVATE LIMITED. ANY USE NOT AUTHORIZED BY US, AND/OR COPYING, DUPLICATING, HAND OVER TO THIRD PARTIES EITHER IN FULL OR IN PART WITHOUT PERMISSION IS LIABLE TO CLAIMS.

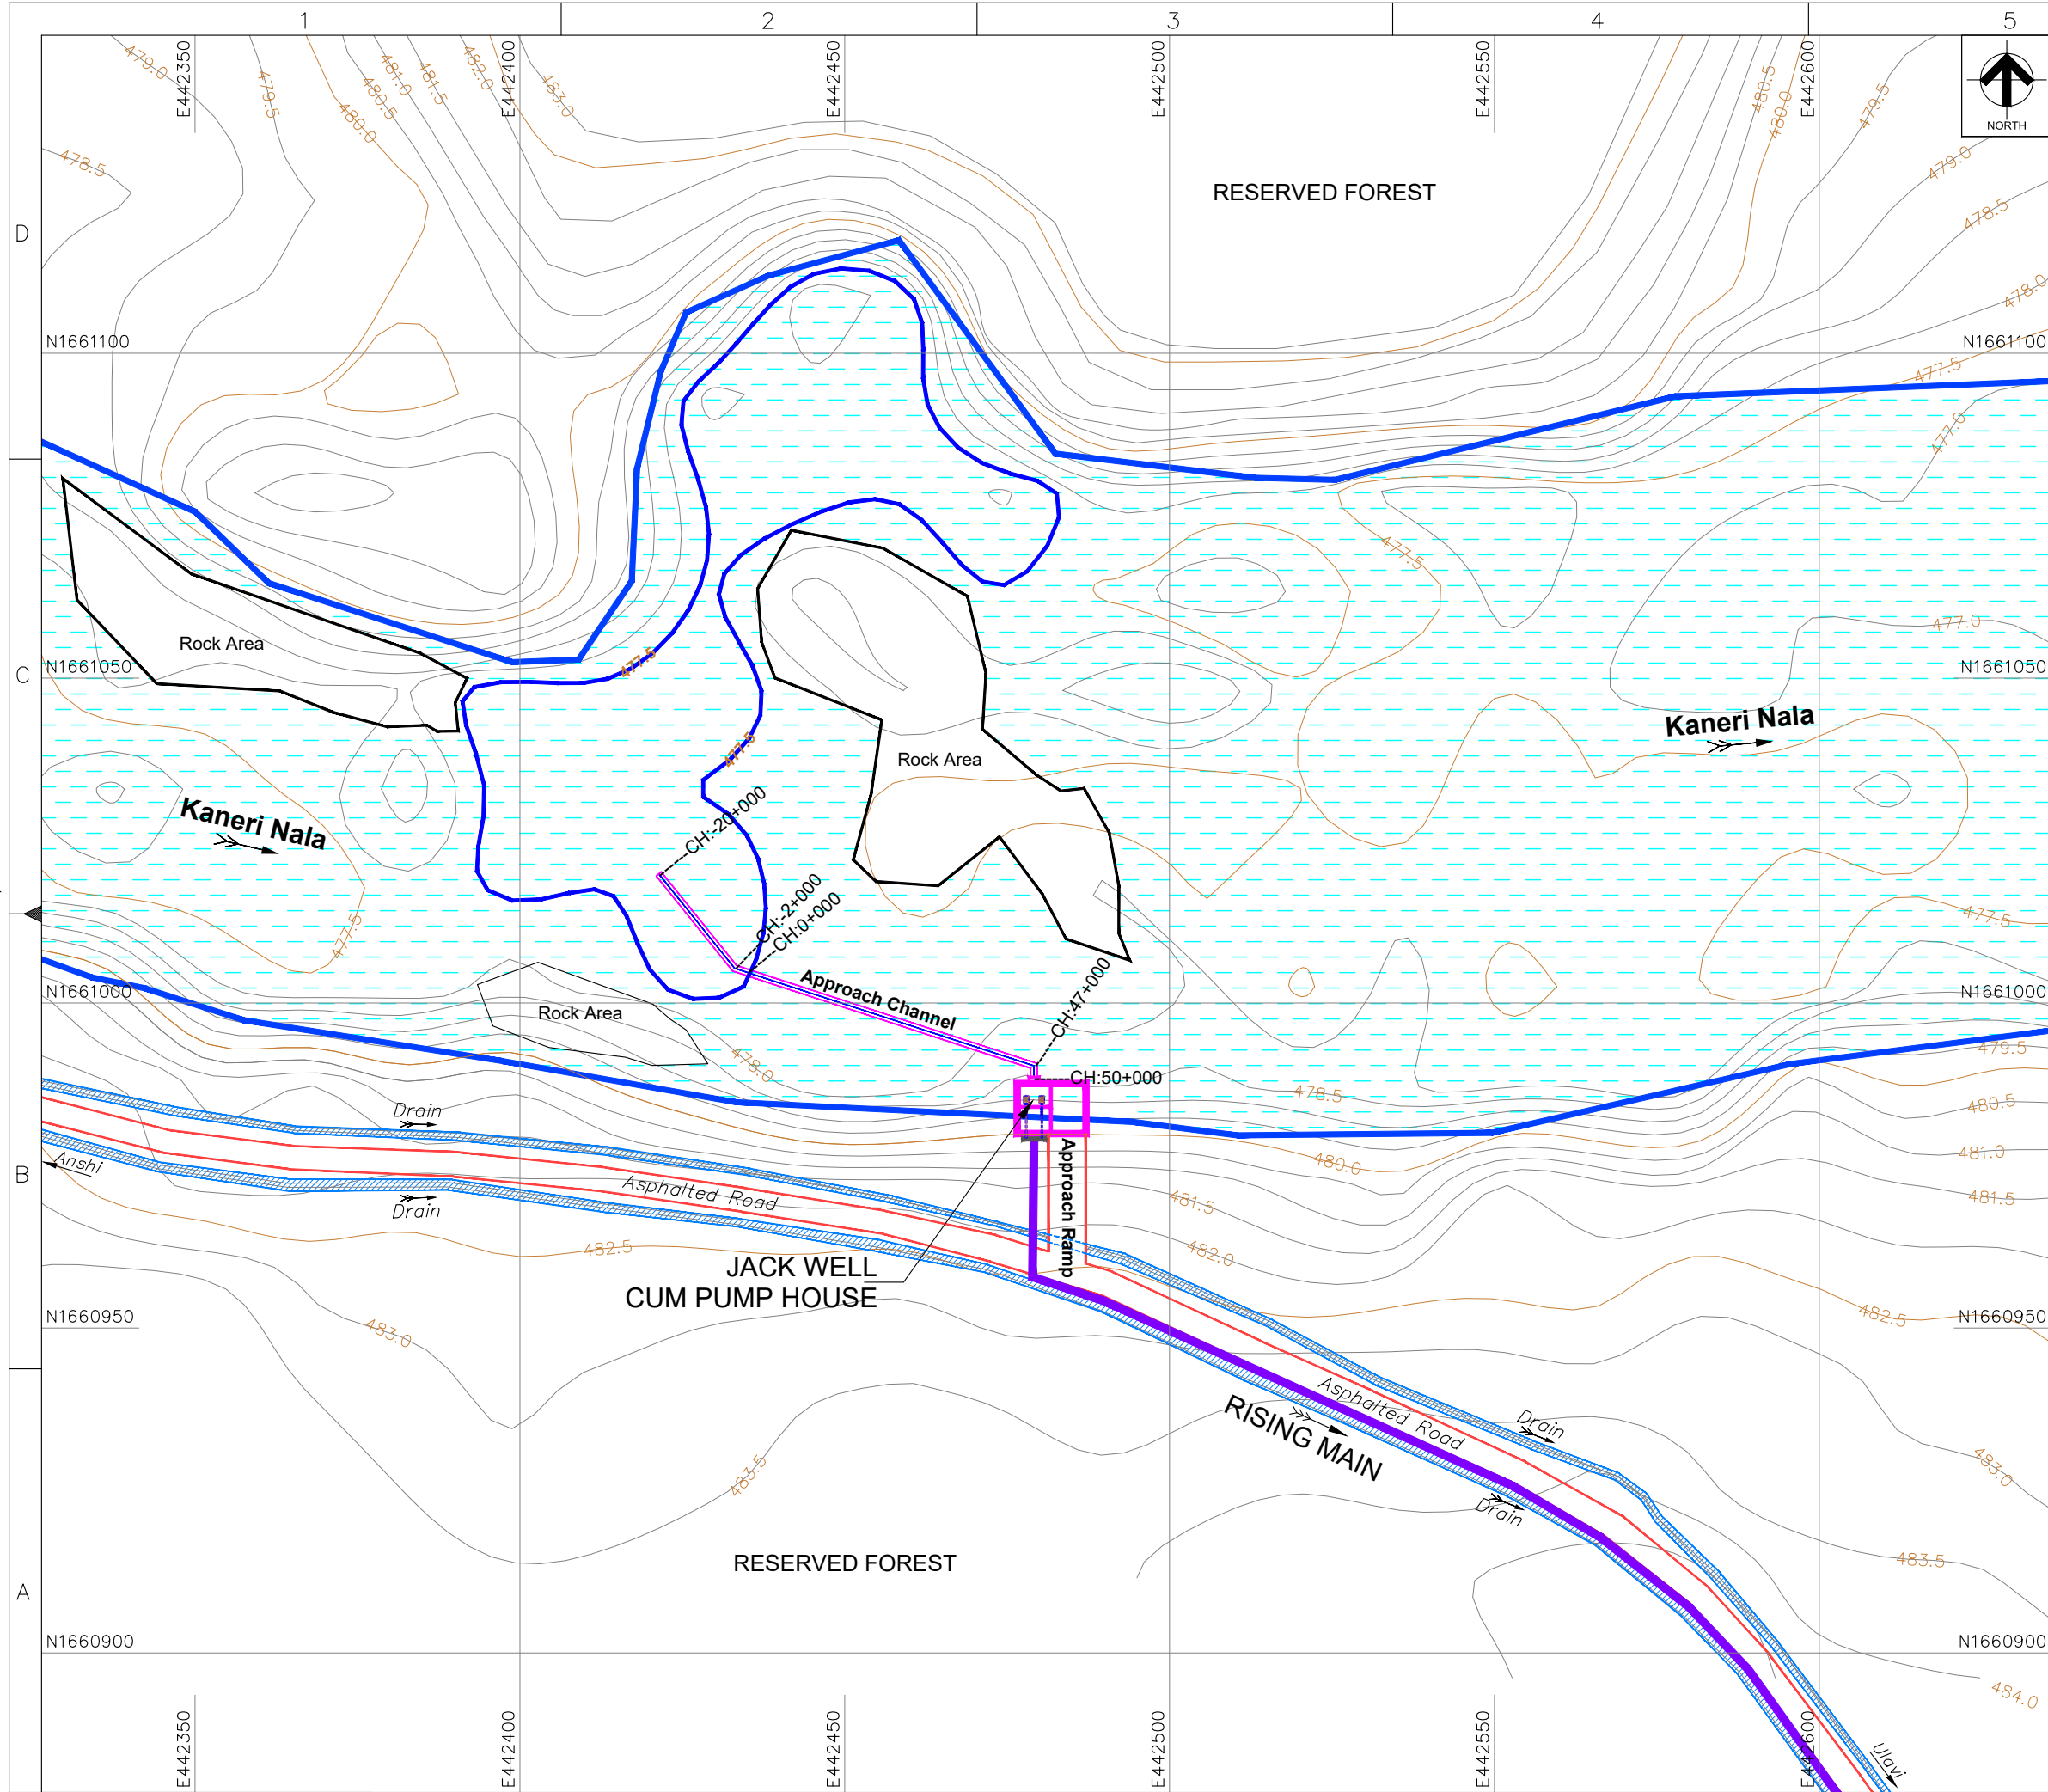

LEGEND
Roads
National Highway, State Highway, Other Roads
Unmetalled Roads, Cart track, Foot path
Railways
Broad gauge with station, Kilometer Stone, Other gauge
Boundary
Boundary : State, District, Taluk, Forest
Buildings
House, Chattri, Tomb, Mosque, Graves, Village limits, Hut
Transmissions Lines
Power Transformer, LT Power line, Telegraph/Telephone line
Heights
Relation spot height, Spot height, Trigingle station
Contour with value, Bench mark
Global Positioning System; Bench Mark
Water Features
River, Reservoir, Canal, Channels, Stream
Pond, Well, Tank
Other Features
Limits, Embankment, Culvert, Gate, Broken ground
Tree, Grass, Compound wall, Cliff
Sheet rock, Rocky Area, Boulders
Rising Main, Bessler ROW Boundary, Boundary Stone

1.0	For Approval		26.11.2024		EK	VS	KR	KR	
Ver.	Description.		Date.		Drw.	Dsg.	Chk.	App.	
OWNER									
 KARNATAKA NEERAVARI NIGAM LIMITED (A GOVT. OF KARNATAKA UNDERTAKING) BANGALORE - 560 001									
TURNKEY AGENCY									
M/S. B.R PATIL ENGINEERS AND CONTRACTOR									
KHB Hritage, Block No.404,Railway over Bridge, Jakkari Honda Ghataprabha Tilakwadi, Belagavi									
CONSULTANT									
 Design Group Project Consultants Pvt Ltd., # 402/41,38th A Cross,26th Main,Jayanagar 9th Block Bangalore-560 069,Karnataka Tel.:080-26547308									
PROJECT TITLE									
FILLING OF TANKS OF KADAGARNI & ULAVI VILLAGES BY LIFTING WATER FROM KANERI RIVER NEAR AMBOLI VILLAGE IN JOIDA TALUKA									
DRAWING TITLE									
LAYOUT PLAN SHOWING OF JACKWELL CUM PUMP HOUSE AND APPROACH CHANNEL									
Date	Drw.	Dsg.	Chk.	App.	Scale.	Drawing Status.			
26.11.2024	EK	VS	KR	KR	1:1000	FOR APPROVAL			
Project No.	Drawing No.					Sheet No.	Ver.		
DGCPRJ020	DGCPRJ020-LP-JW-001					01 of 01	1.0		
Turnkey Agency									
M/s. B.R Patil Engineers and Contractor Belagavi		Assistant Executive Engineer KNNL, MLBC SUB-Division No.3 Khanapur				Executive Engineer KNNL, Kalasa Project Division Khanapur			
Superintending Engineer KNNL, MLBC Circle Naviluteertha					Chief Engineer KNNL, Malaprabha Project Zone Dharwad				