


**LAYOUT PLAN FOR CONSTRUCTION OF ROAD FROM LANDAIDU KAPPIAN DA BAN
UNDER PACKAGE NO. JK05-166, STAGE-I & II, PHASE-XII, LENGTH=5.950KM PMGSY BLOCK AKHNOOR,
DISTRICT JAMMU.**

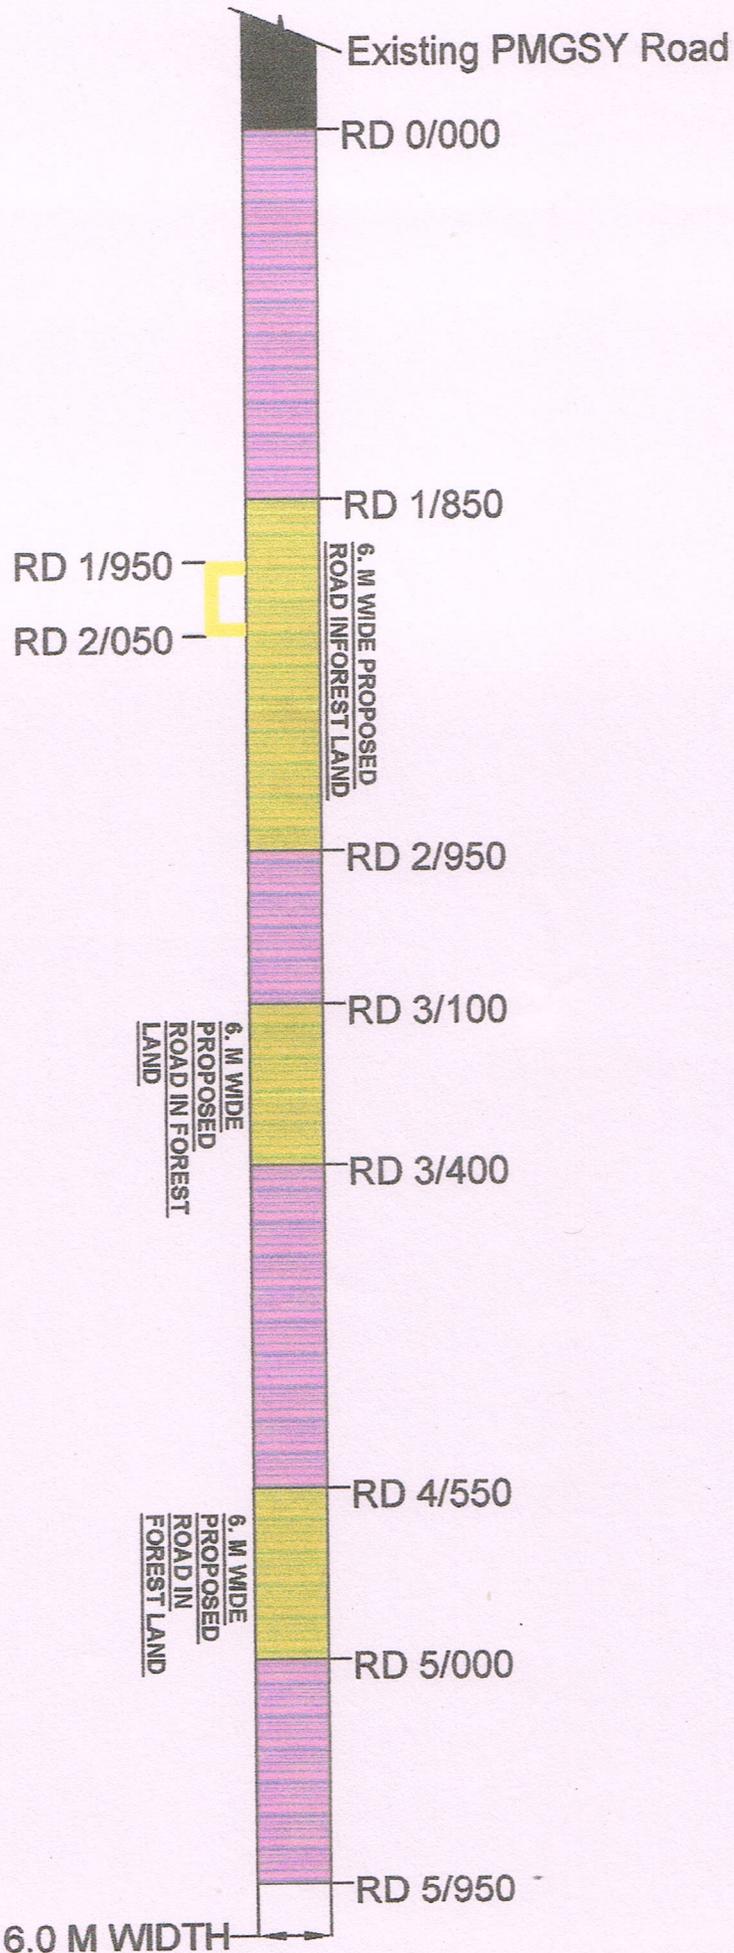

FOREST AREA DETAILS

AREA DETAIL OF ROAD	LENGTH X WIDTH	AREA
RD 1/850 TO 2/950	1100M X 6M	6600 M ²
RD 3/100 TO 3/400	300M X 6M	1800 M ²
RD 4/550 TO 5/000	450M X 6M	2700 M ²

DUMPING AREA DETAILS

RD 1/950 TO 2/050	100M X 25M	2500 M ²
TOTAL AREA		13600 M² OR 1.36 HECTARES

LEGEND:-

1.	FOREST LAND	
2.	PRIVATE LAND	
3.	DUMPING POINT	
4.	EXISTING PMGSY ROAD	

(Signature)
**Executive Engineer
PMGSY Division
Jammu**

(Signature)
**Divisional Forest Officer
Forest Division
Jammu JAMMU**