


LAYOUT PLAN FOR CONSTRUCTION OF ROAD FROM LANGA TO CHARKHOO
UNDER PACKAGE NO. JK14-444, PHASE- VIII, STAGE- 1st., LENGTH = 12.00 KM BLOCK GHORDI,
DISTRICT UDHAMPUR.

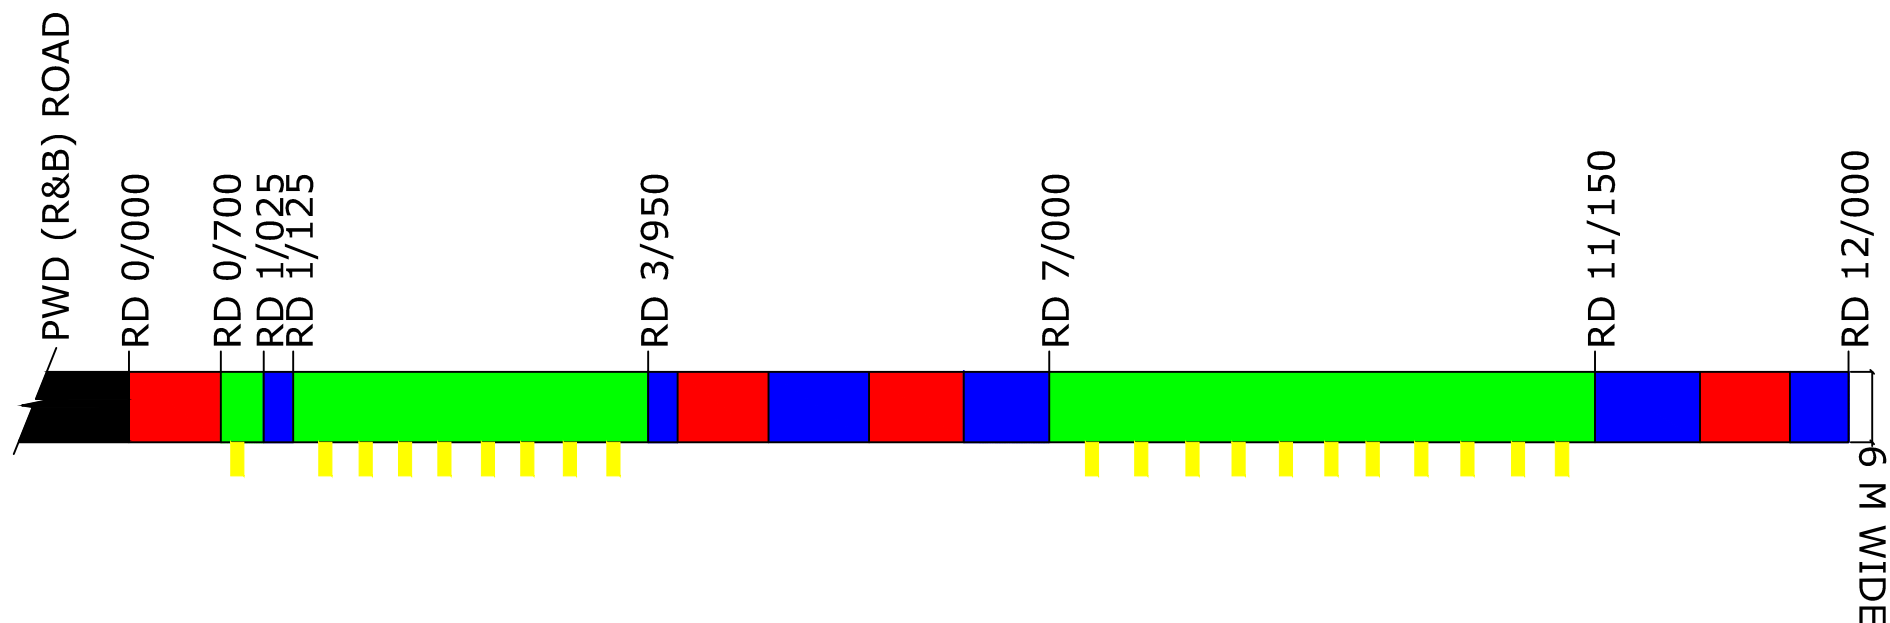

FOREST AREA DETAILS

AREA DETAIL OF ROAD	LENGTH X WIDTH	AREA
RD 0/700 TO 1/025	325M X 6M	1950 M ²
RD 1/125 TO 3/950	2825M X 6M	16950 M ²
RD 7/000 TO 11/150	4150M X 6M	24900 M ²
AREA UNDER CURVES		<u>8831.25 M²</u>

DUMPING AREA DETAILS

RD 0/700 TO 1/025	1-75M X 20M	1500 M ²
RD 1/125 TO 3/950	8-75M X 20M	12000 M ²
RD 7/000 TO 11/150	1-60M X 20M	1200 M ²
RD 7/000 TO 11/150	10-75M X 20M	<u>15000 M²</u>
	TOTAL AREA	<u>82331.25 M² OR 8.233125 HECTARES</u>

LEGEND:-

1.	FOREST LAND (6 M WIDE)	■
2.	PRIVATE LAND	■
3.	DUMPING POINT	■
4.	OTHER ROAD	■
5.	STATE LAND	■