


**LAYOUT PLAN FOR CONSTRUCTION OF ROAD FROM NALLAH GOURAN TO MURARA DEVI  
UNDER PACKAGE NO. JK14-454, PHASE- X, STAGE- 1st., LENGTH = 13.325 KM BLOCK GHORDI,  
DISTRICT UDHAMPUR.**

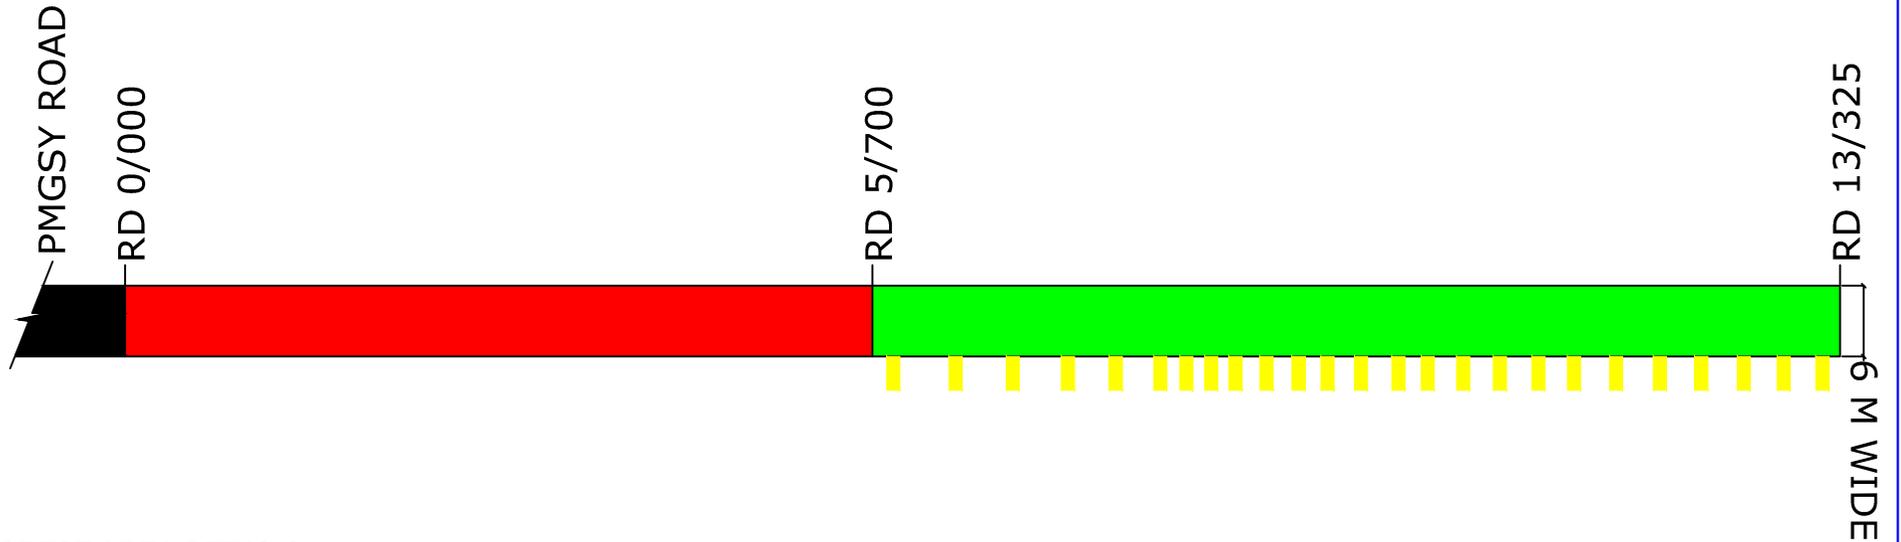

**FOREST AREA DETAILS**

AREA DETAIL OF ROAD	LENGTH X WIDTH	AREA
RD 5/700 TO 13/325	7625M X 6M	45750 M <sup>2</sup>
AREA UNDER CURVES		<u>8250 M<sup>2</sup></u>

**DUMPING AREA DETAILS**

RD 5/700 TO 13/325	25-50M X 25M	31250 M <sup>2</sup>
TOTAL AREA		<u>85250 M<sup>2</sup> OR 8.525 HECTARES</u>

**LEGEND:-**

1.	FOREST LAND (6 M WIDE)	
2.	DUMPING POINT	
3.	OTHER ROAD	
4.	STATE LAND / PRIVATE LAND	