
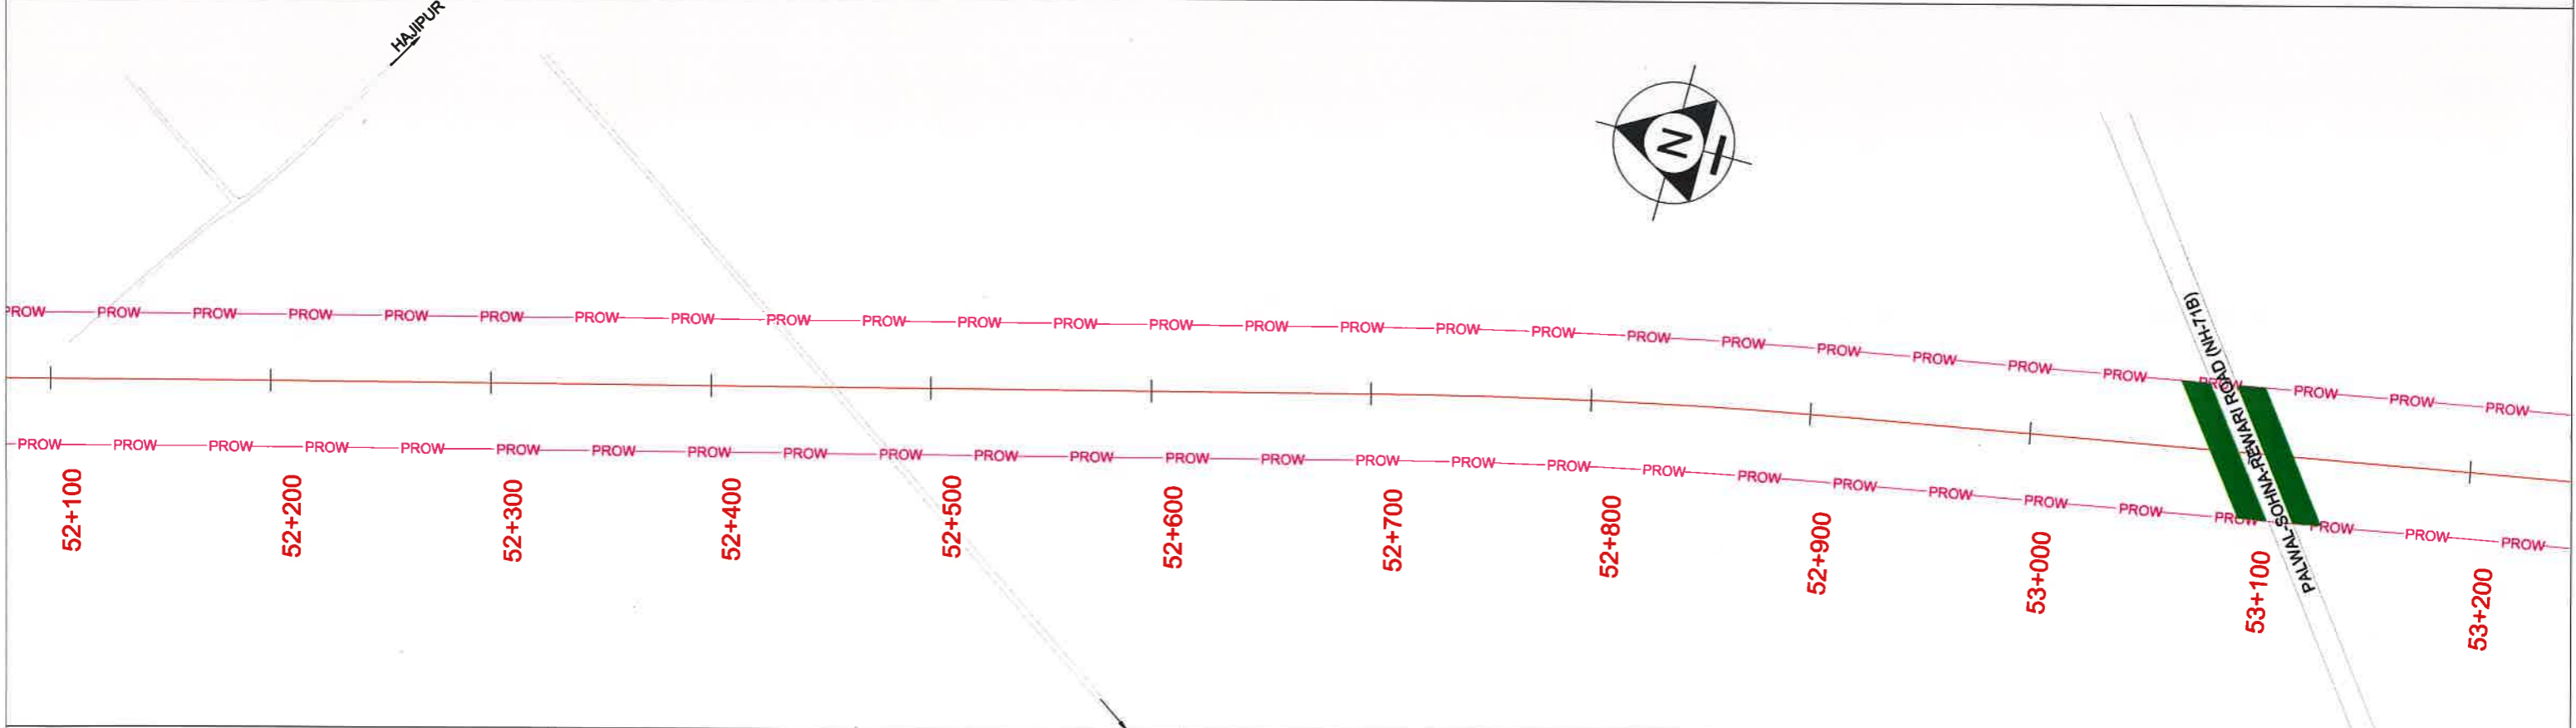


← SARAI KALE KHAN

SOHNA →

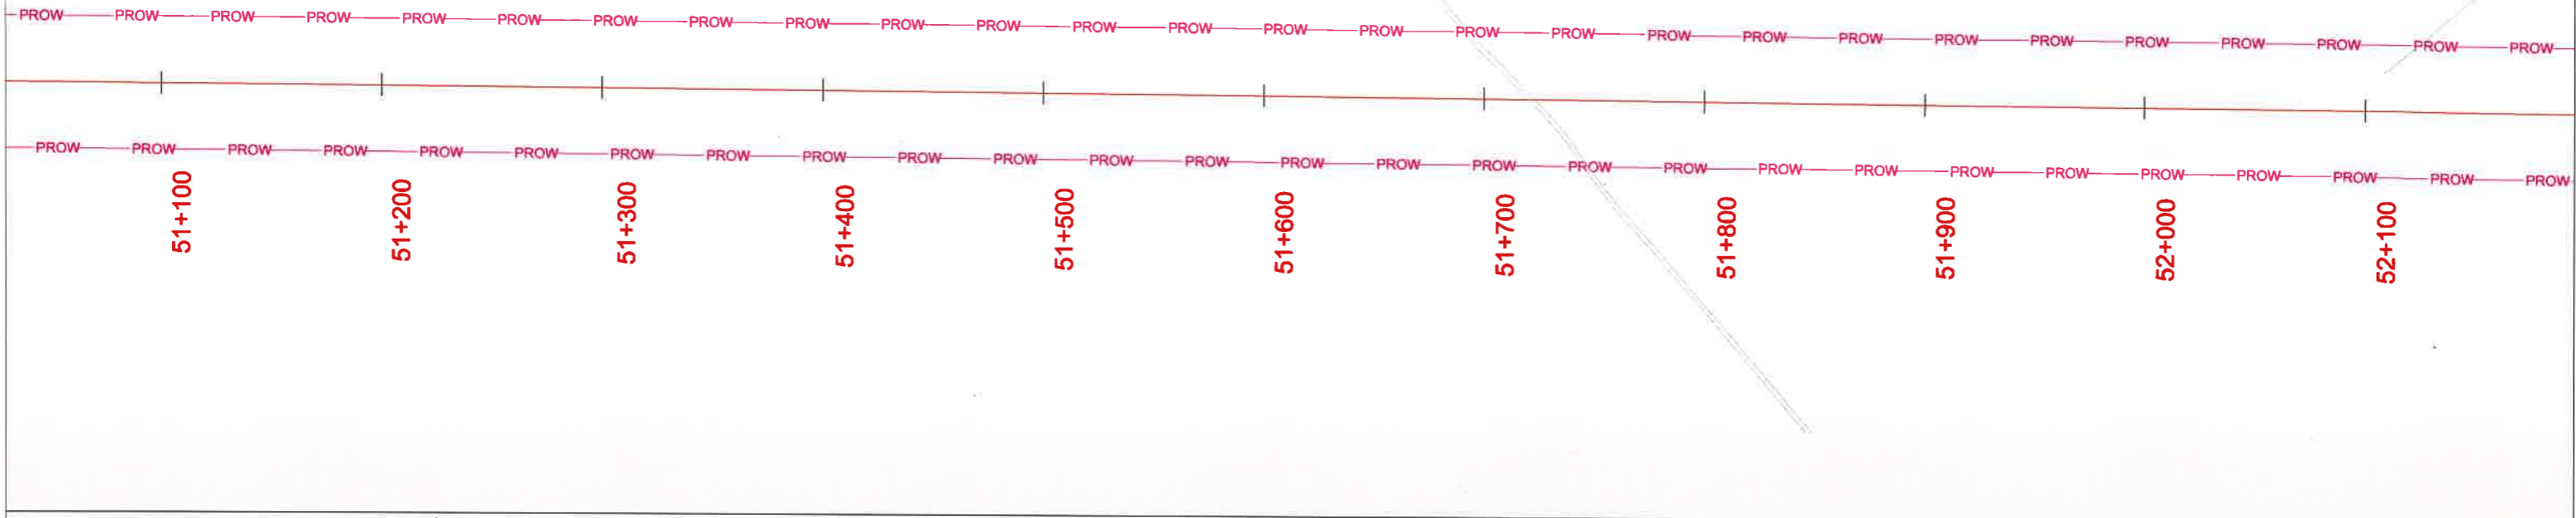

PROW
 PROPOSED CENTER LINE
 FOREST LAND TO BE DIVERTED
 EROW

CONSULTANT:

S.A. Infrastructure Consultants Pvt. Ltd.
 1101A, 11 Floor Tower A-II, Ansal Corporate Park,
 Plot No. 7A/1, Sector 142, Noida-201301 (Uttar Pradesh)
 Phone No- 0120-6148000 Fax-0120-6148090
 Email: info@sainfra.com

CLIENT:

NATIONAL HIGHWAYS AUTHORITY OF INDIA

PROJECT:
 Construction of 6 Lane access controlled Highway from Junction Jaitpur-Pushla Road to Junction Sec-62/65 road on Faridabad-Balabhgarh Bypass of NH-148NA (Design Ch 9.00 to 33.00) - PKG-II and from Junction with Sec-62/65 dividing road on Faridabad-Balabhgarh Bypass to Junction near KMP Expressway with NH-148N Delhi-Vadodara Expressway Section of NH-148NA (Design Ch 33.00 to 59.063) - PKG-III in state of Haryana.

DRAWING TITLE:
LAYOUT PLAN
 (KM. 51+100 TO KM. 53+200)
 (District - Gurgaon)

DRAWING NO: SAI/LAYOUT - 01	SCALE: H=1:2000
SHEET SIZE: A2	DATE: JAN. - 2020
REVISION: R-0	SHEET: 01 OF 01

Project Director
 Corridor Management Unit
 National Highways Authority of India
 Mathura (at Faridabad)