


## NARWANA - DHAKAL ROAD TO NH-71 AT NARWANA (DISTRICT JIND)

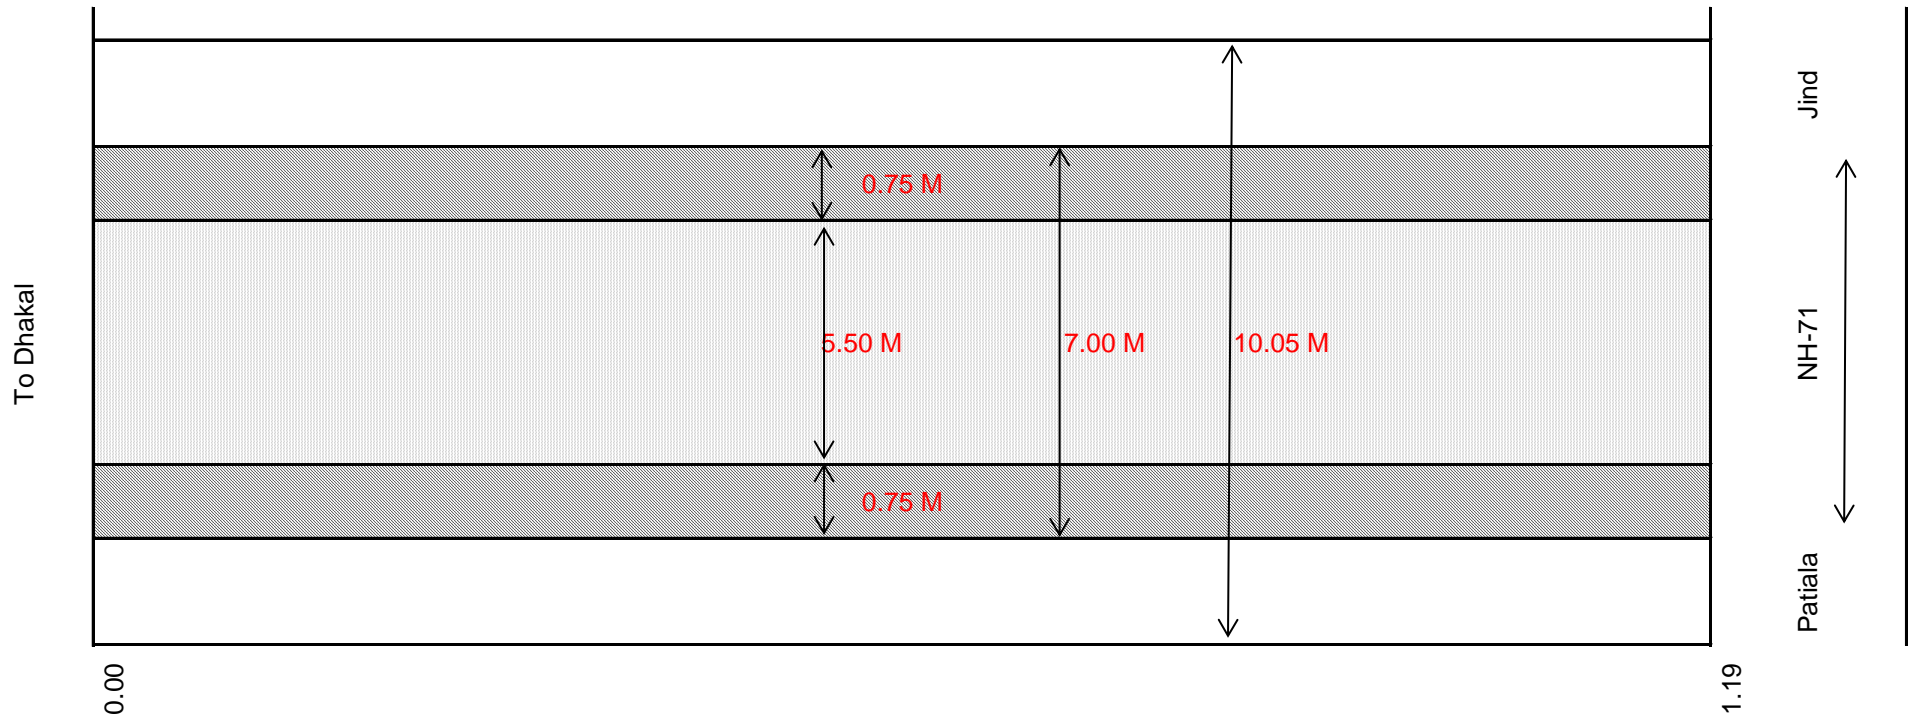

2 x 1190 x 0.75 = 1785.00 Sqm

Forest Area = 0.1785

1. Existing Road : -



2. Proposed widening:-



3. ROW

10.05 Mtr. / 33 Feet

SDE (PSD) Narwana

E.E. (PD) Narwana